



MATERIALS KEY

1. EXISTING BRICK
2. EXISTING STONE
3. ALL EXISTING WINDOWS RETAINED UNLESS SHOWN OTHERWISE
4. EXISTING WINDOWS RETAINED AND FRAMES PAINTED (COLOUR TBC)
5. NEW PPC METAL DOUBLE GLAZED WINDOWS (COLOUR TBC)
6. NEW PPC METAL CLADDING PANEL (COLOUR TBC)
7. NEW PPC METAL CANOPY (COLOUR TBC)
8. EXISTING ROLLER SHUTTER DOOR RETAINED
9. NEW PPC LOUVRE (COLOUR TO MATCH EXISTING)
10. NEW TIMBER FEATURE TO CANOPY SOFFIT
11. NEW GLAZED ENTRANCE DOORS

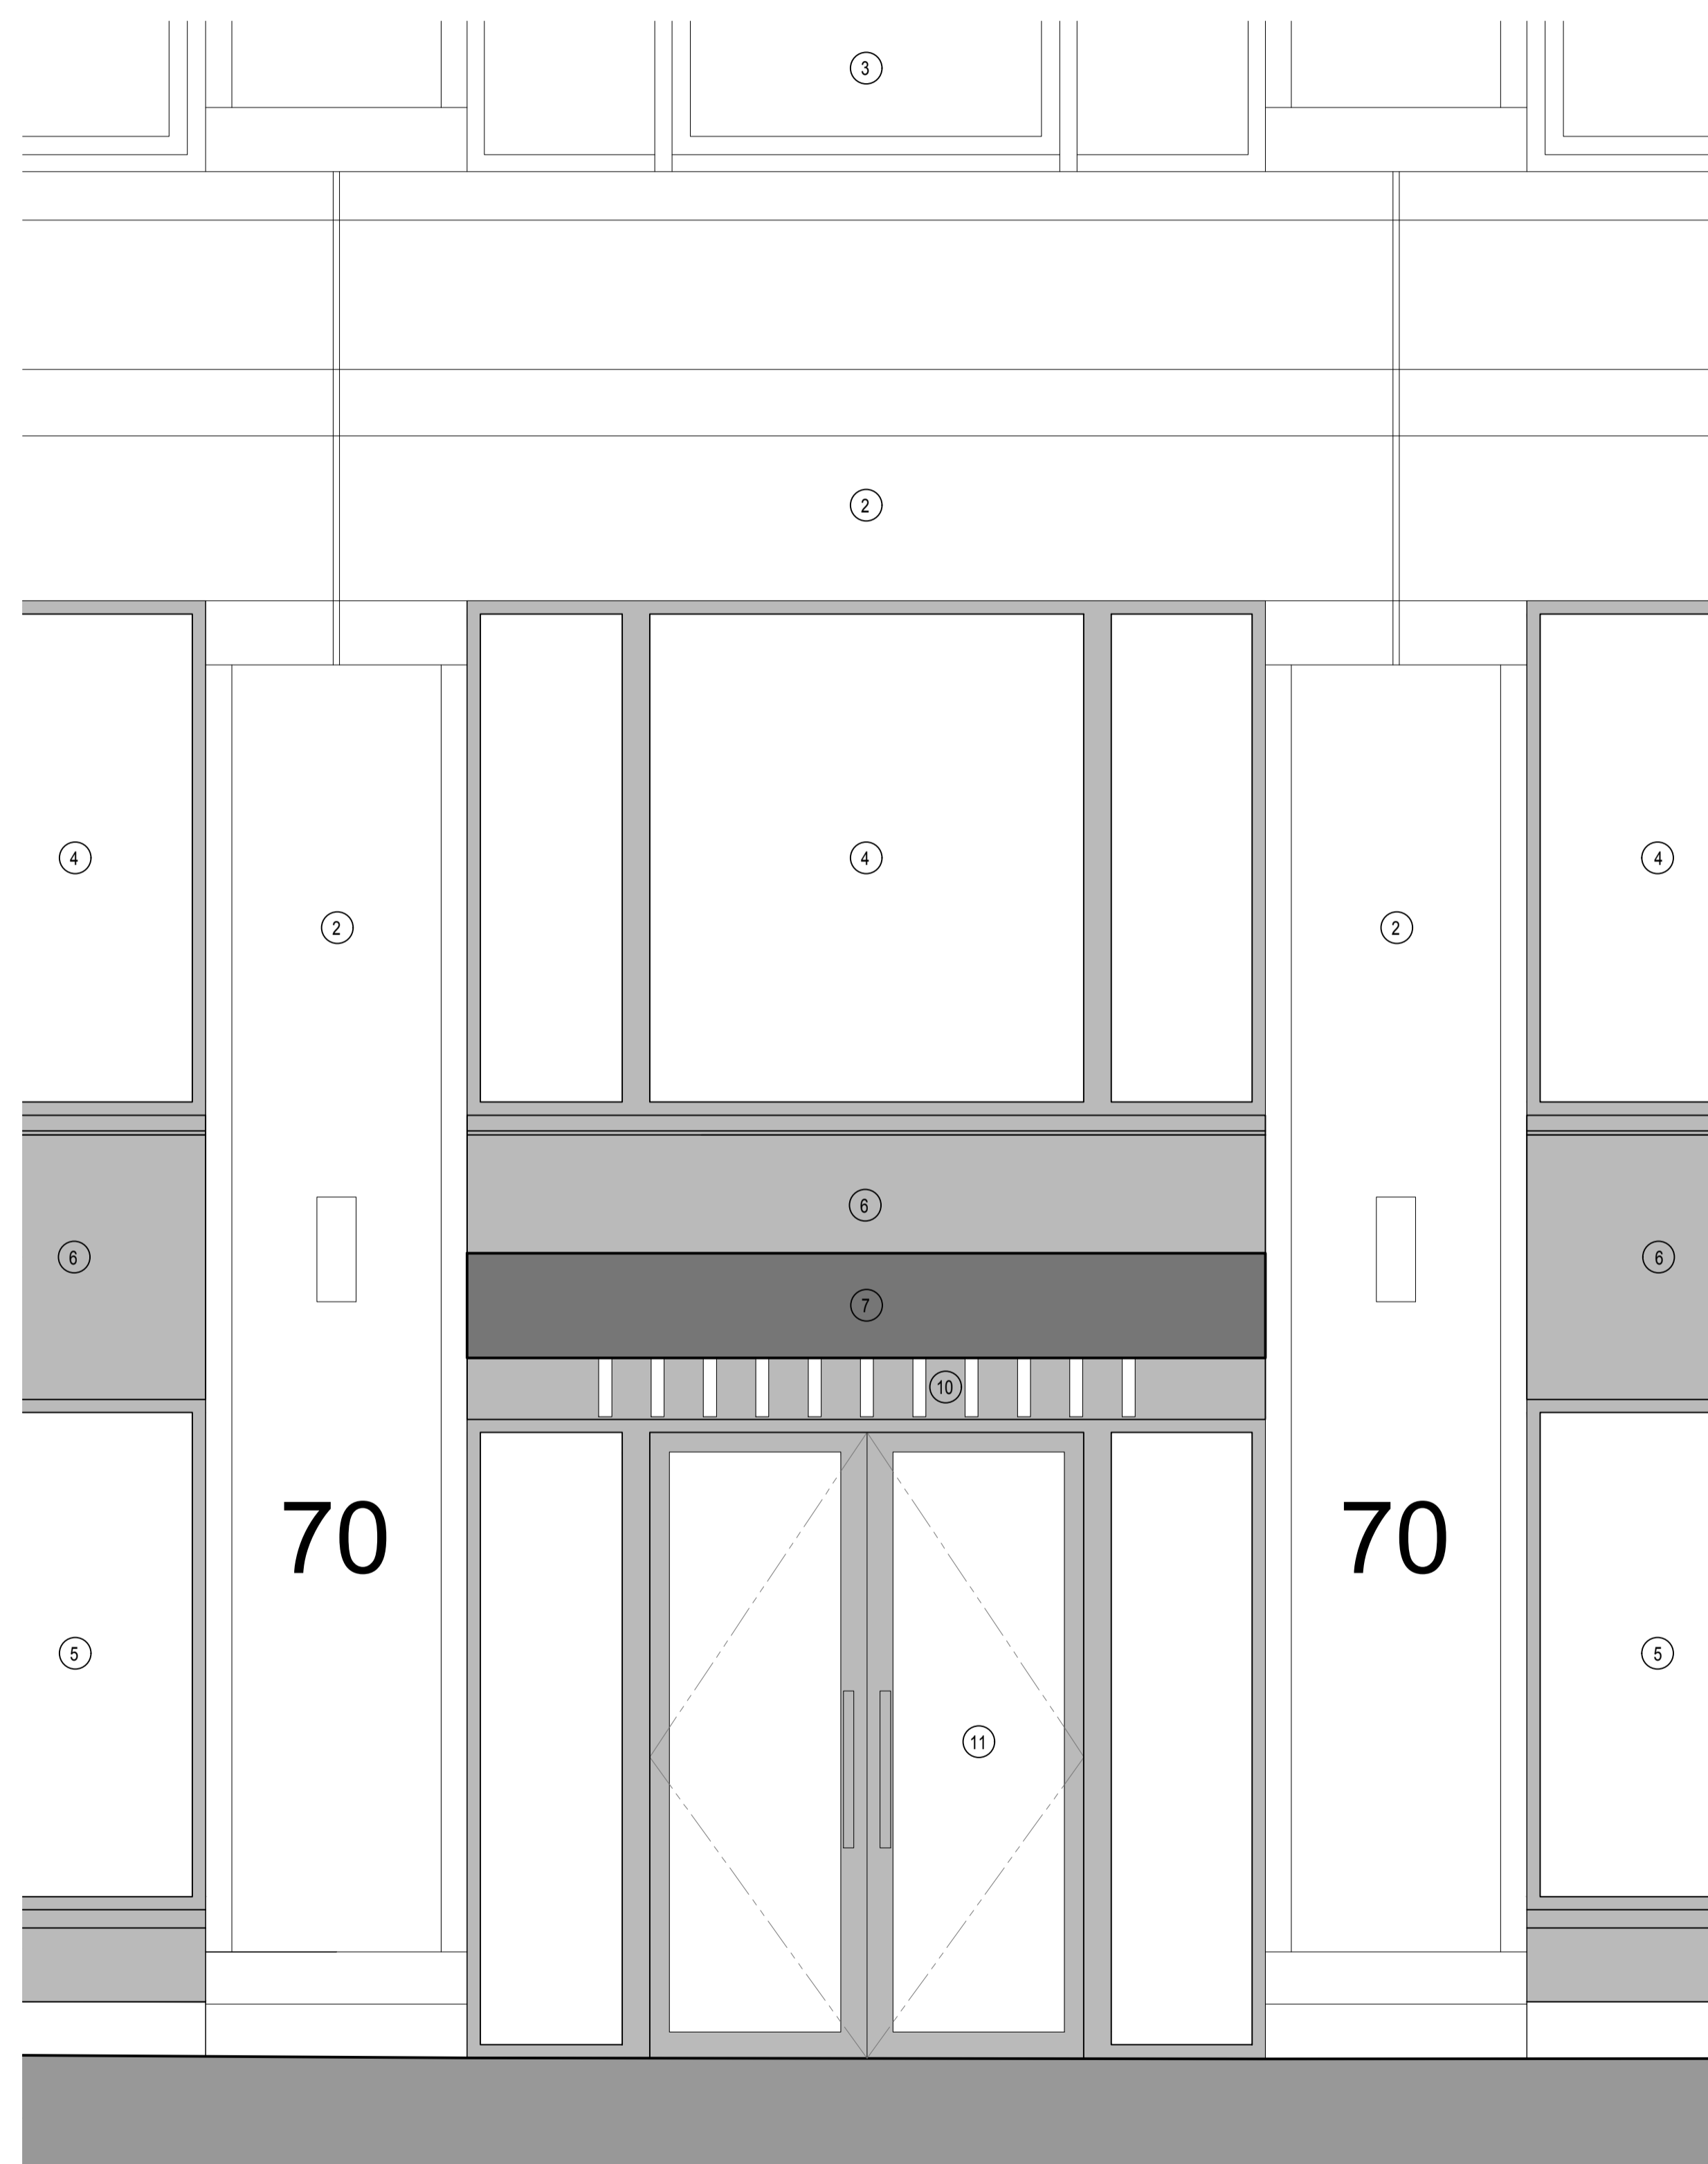

01 OFFICE ENTRANCE ELEVATION
SCALE: 1:20 (A1)

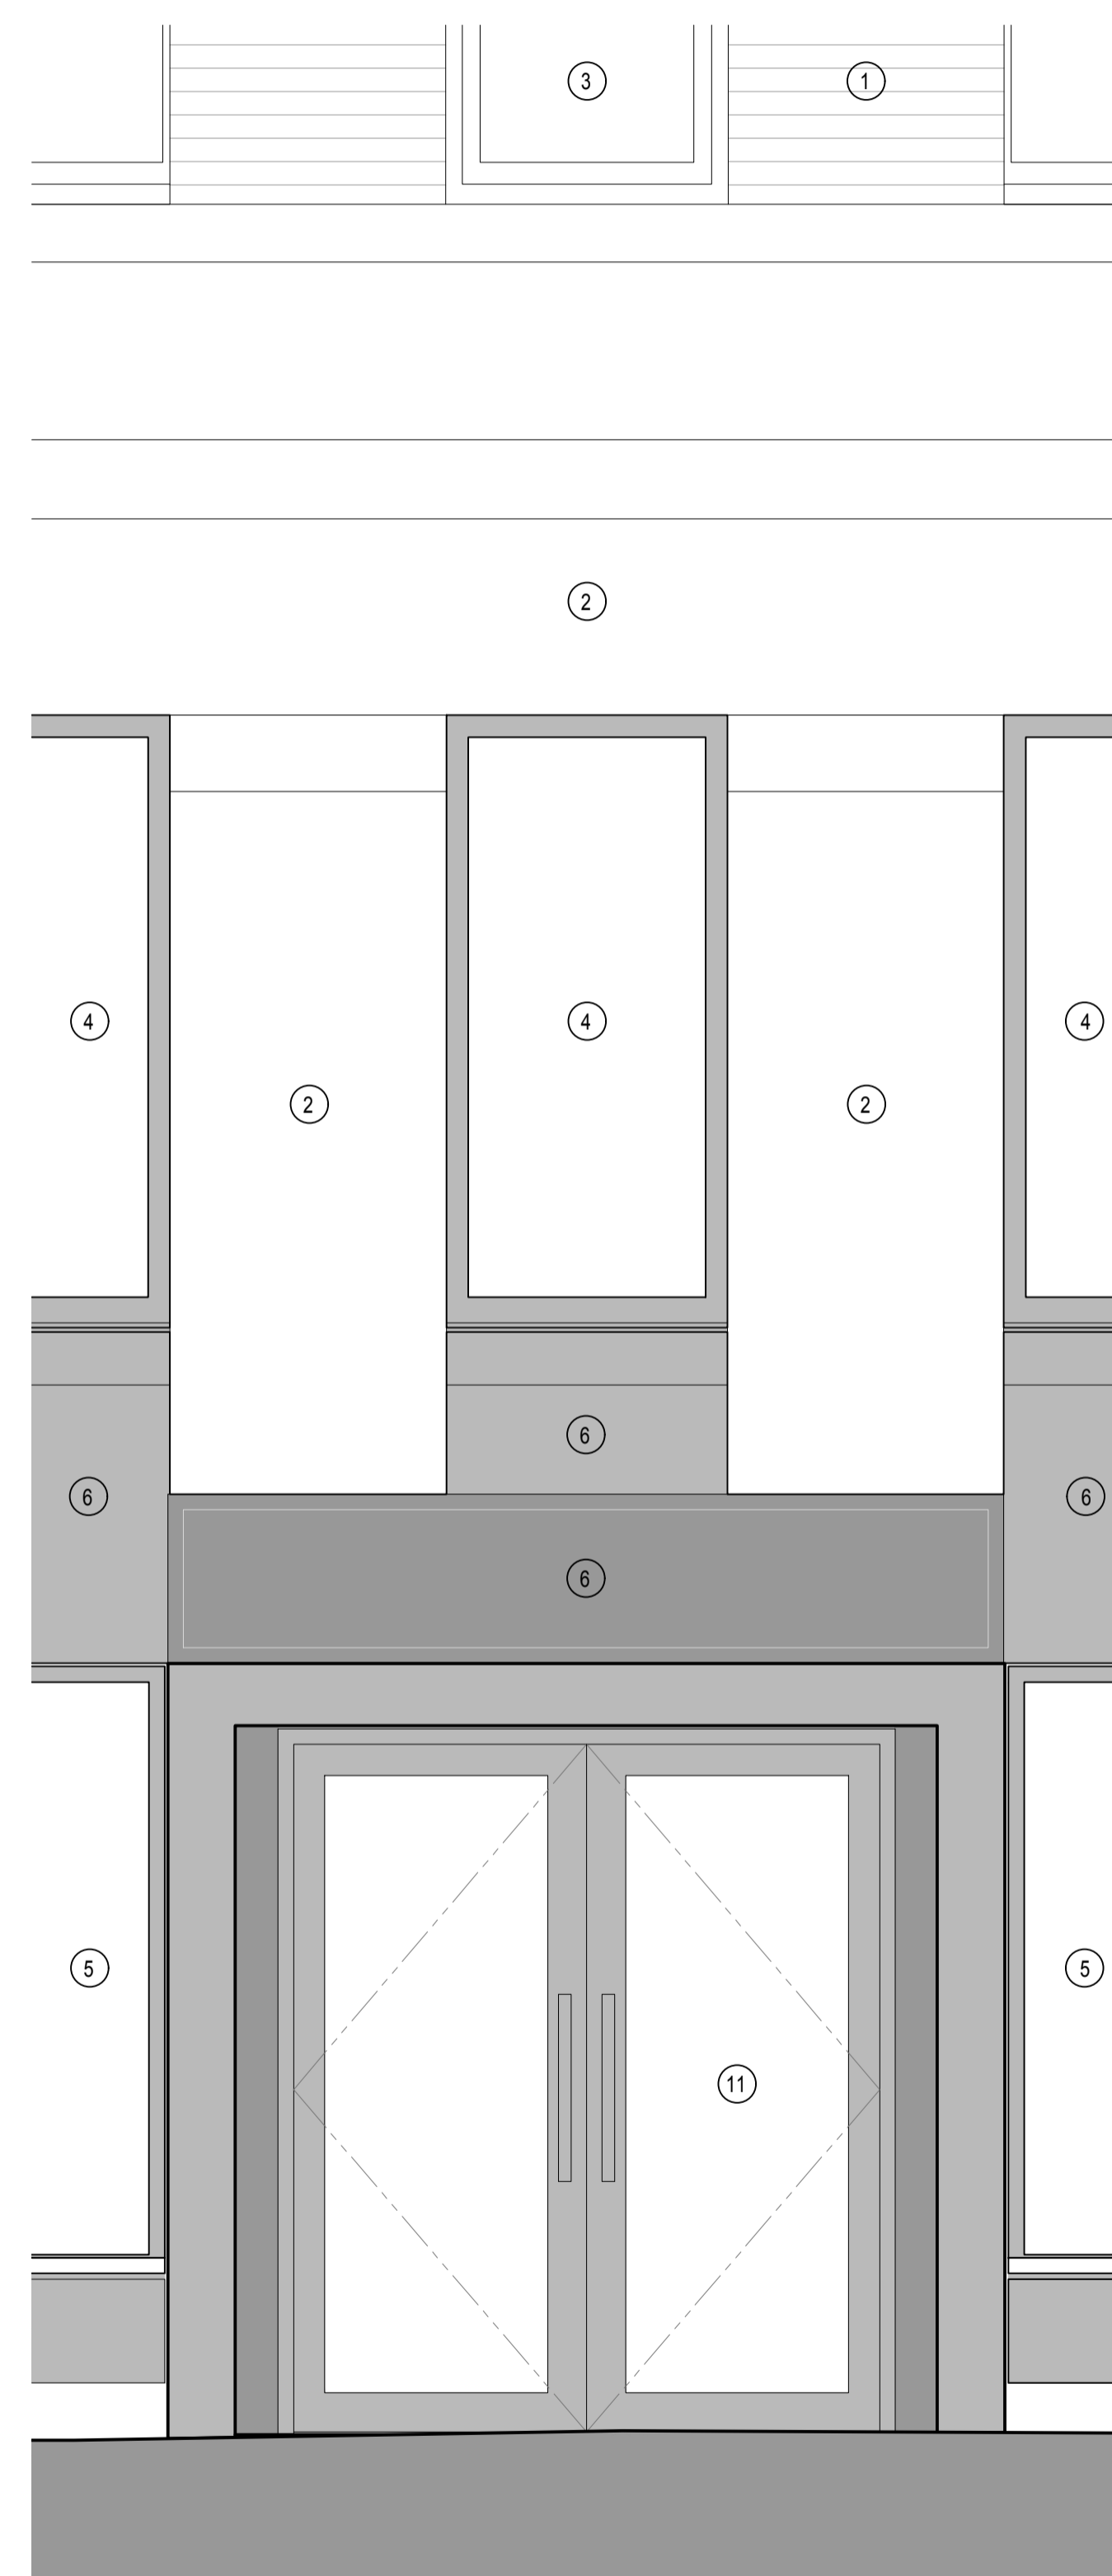

02 CORNER ENTRANCE ELEVATION
SCALE: 1:20 (A1)

1A Issued for Planning 09/08/19
Rev Date

Rolfe Judd

Architecture Planning Interiors
Old Church Court, Claylands Road, The Oval, London SW8 1NZ
T 020 7556 1500
www.rolfe-judd.co.uk

Client
Euro Properties

Project
70 Grays Inn Road
London WC1

Drawing
Cladding Elevations

Scale	Date	Status
1:20 (A1)	Aug 19	Planning
Job Number	Drawing Number	Revision
6107	T(21) E01	1A