


02 SECTION - CORNER RETAIL ENTRANCE SPANDREL
T(21)S01 SCALE: 1:5 (A1)

04 SECTION - CORNER OFFICE ENTRANCE SPANDREL
T(21)S01 SCALE: 1:5 (A1)

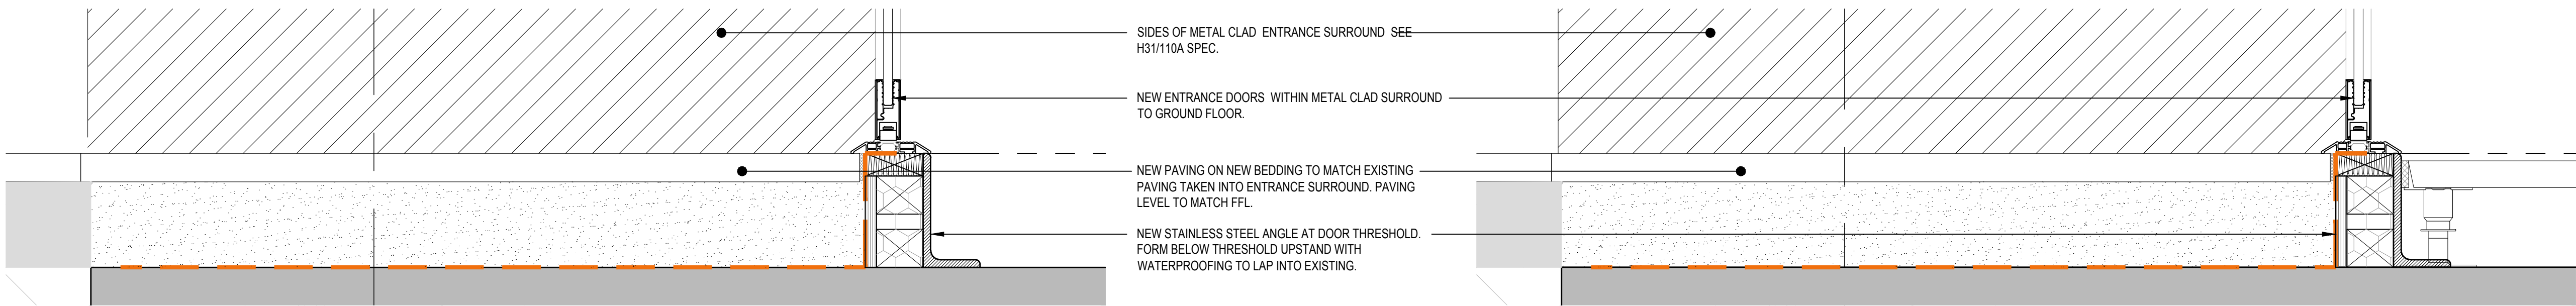

01 SECTION - CORNER RETAIL ENTRANCE BASE
T(21)S01 SCALE: 1:5 (A1)

03 SECTION - CORNER OFFICE ENTRANCE BASE
T(21)S01 SCALE: 1:5 (A1)