



- NOTES
- 1 The Contractor must check and confirm all dimensions
 - 2 All discrepancies must be reported and resolved by the Architect before works commence
 - 3 This drawing is not to be scaled
 - 4 All work and materials to be in accordance with current applicable Statutory Legislation and to comply with all relevant Codes of Practice and British Standards

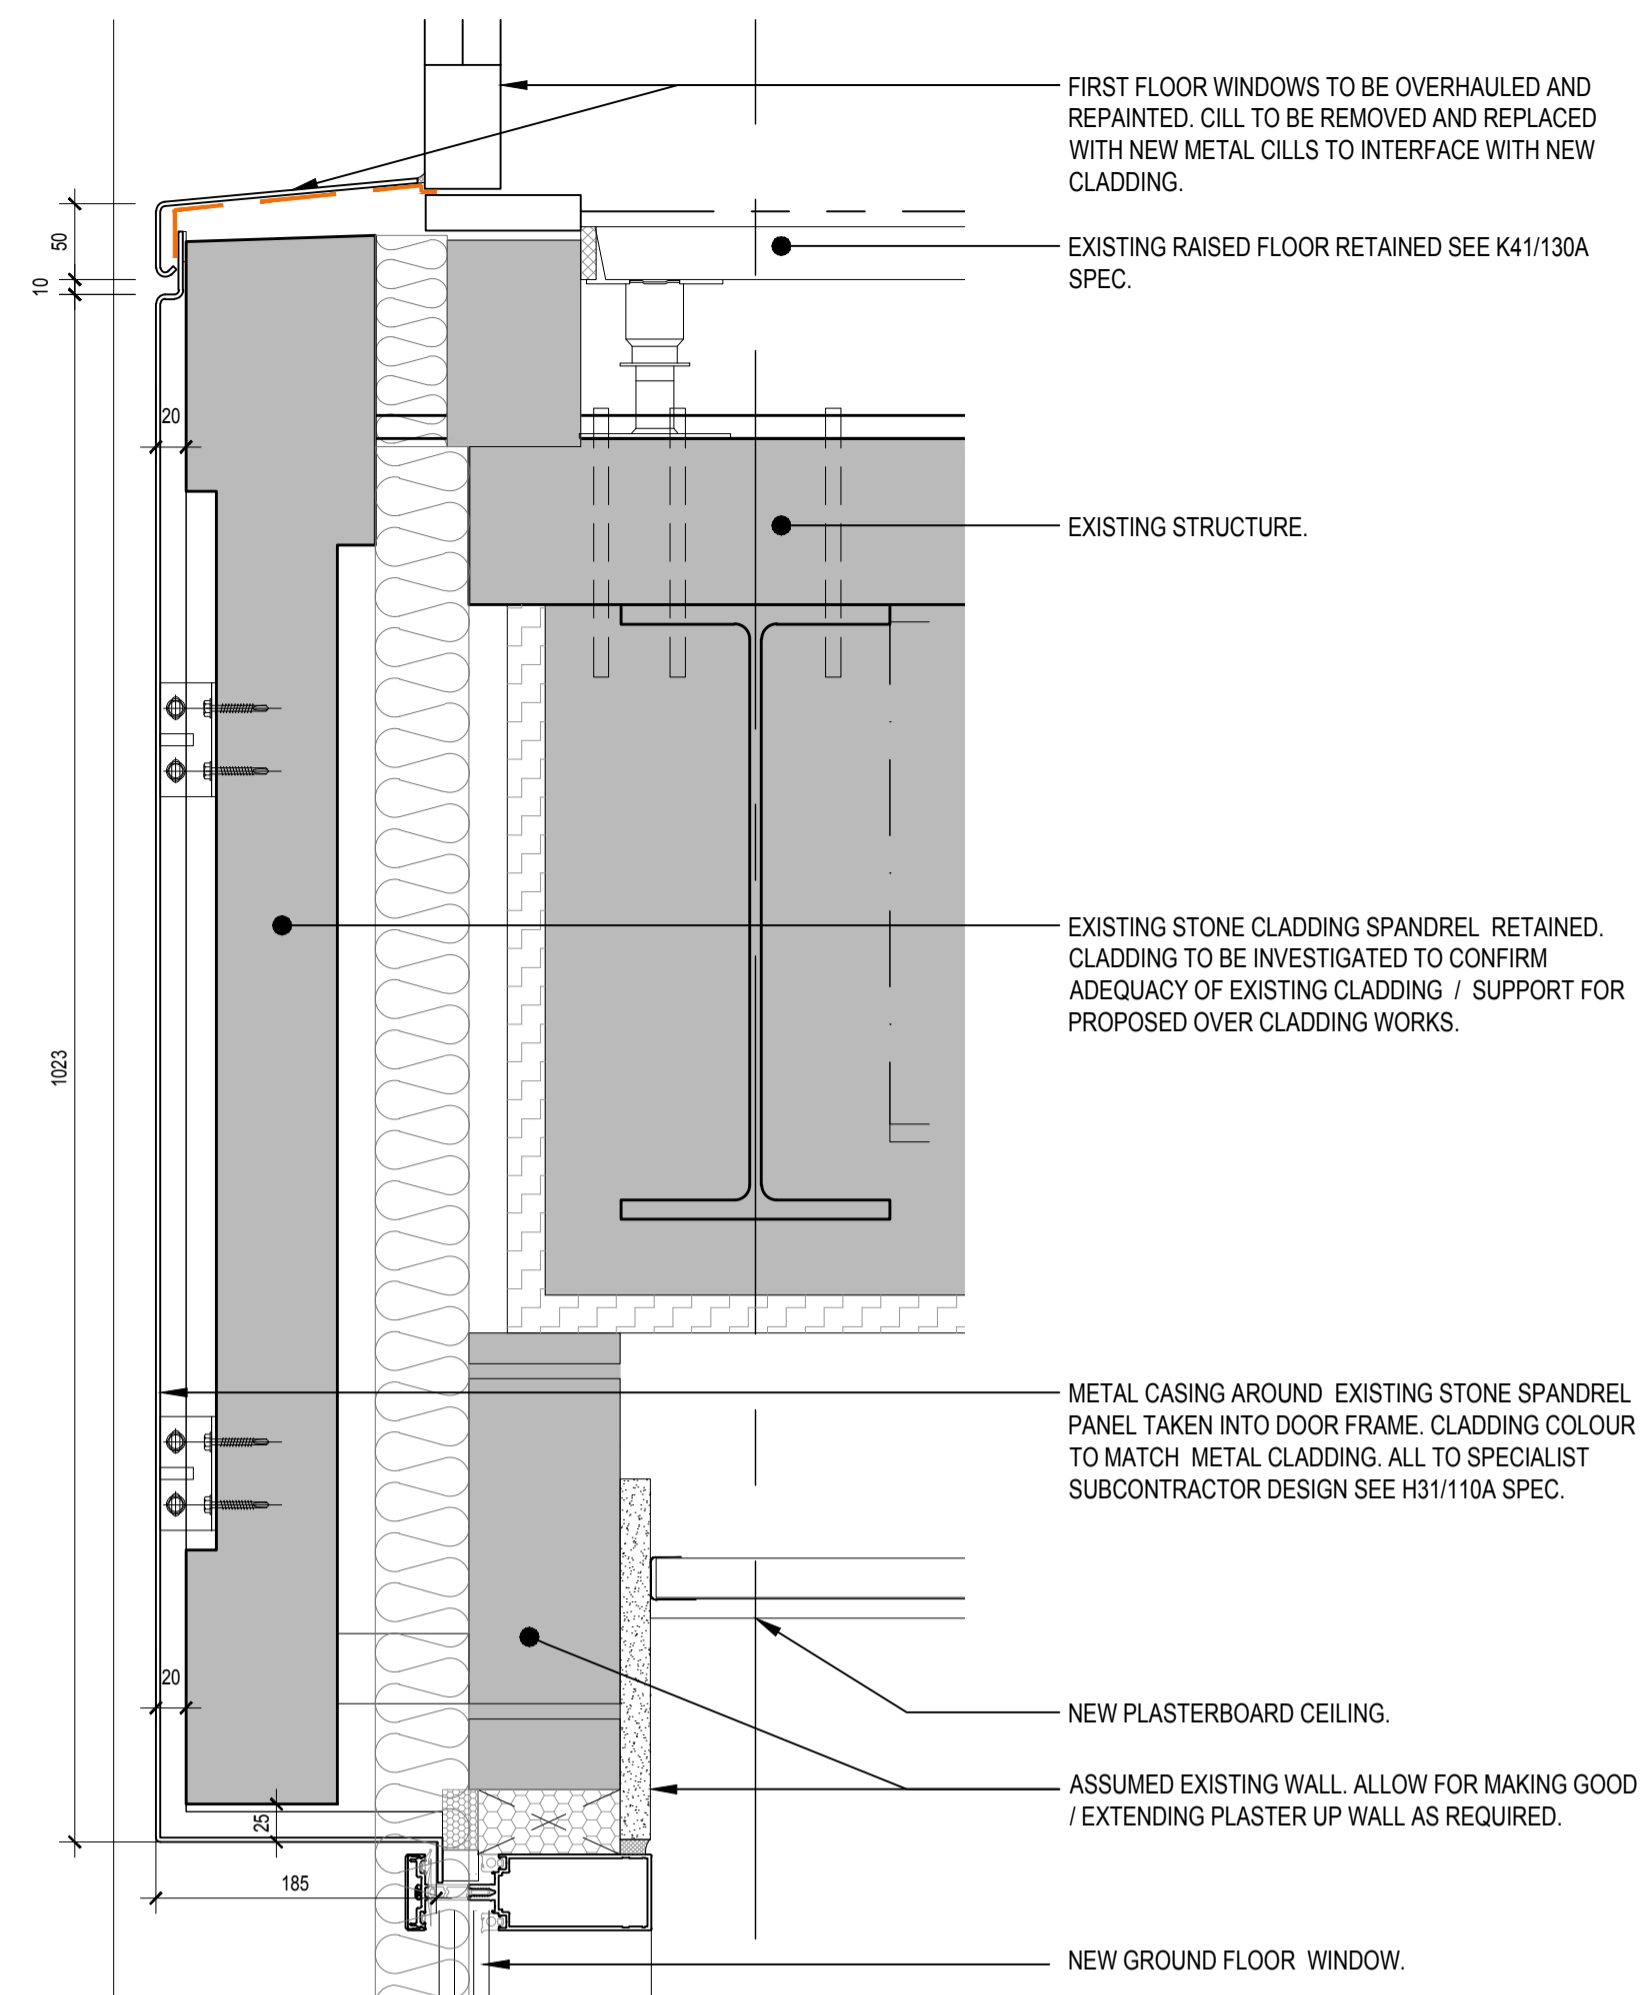

02 SECTION THROUGH TYPICAL SPANDREL PANEL CLADDING ADJACENT TO MAIN ENTRANCE
T(21)S01 SCALE: 1:20 (A1)

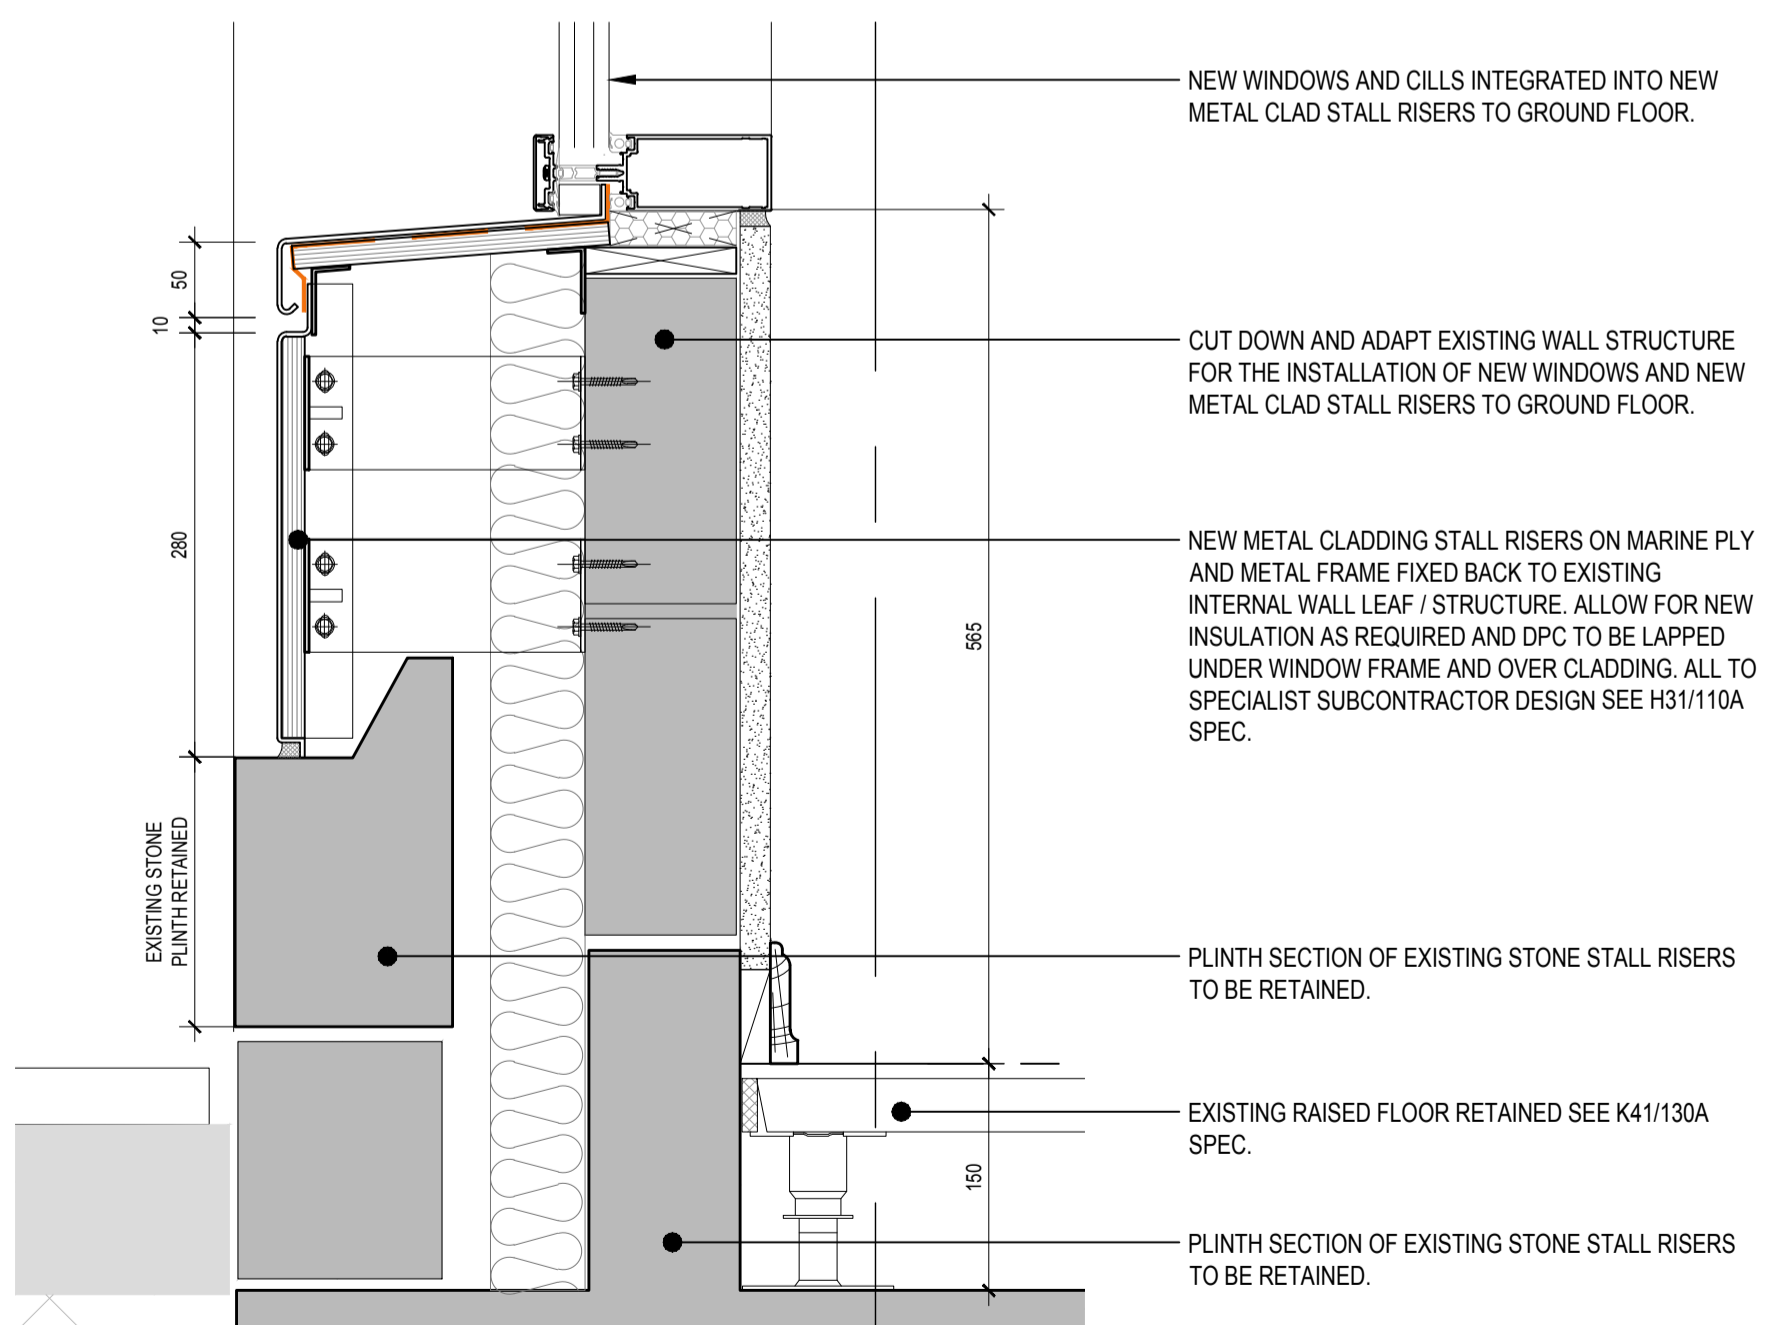

01 SECTION THROUGH TYPICAL STALL RISER CLADDING ADJACENT TO MAIN ENTRANCE
T(21)S01 SCALE: 1:20 (A1)

1A Issued for Planning 09/08/19
 Rev Date

Rolfe Judd

Architecture Planning Interiors
 Old Church Court, Claylands Road, The Oval, London SW8 1NZ
 T 020 7556 1500
 www.rolfe-judd.co.uk

Client
 Euro Properties

Project
 70 Grays Inn Road
 London WC1

Drawing
 Cladding Section
 Details Sheet 3

Scale Date Status
 1:20 (A1) Aug 19 Planning

Job Number Drawing Number Revision
 6107 T(21) D03 1A

G:\6107\T_Series\T21\T21D03

