

- NEW GROUND FLOOR WINDOWS AND CILLS INTEGRATED INTO NEW METAL CLAD STALL RISERS

- NEW METAL CLADDING STALL RISERS ON METAL FRAME FIXED BACK TO EXISTING INTERNAL WALL LEAF / STRUCTURE. ALL TO SPECIALIST SUBCONTRACTOR DESIGN.

- TO RETAIL ONLY LINEAR GRILLE SOFFIT VENT AND PLENUM BOX FOR RETAIL AIR INTAKE TO SUB CONTRACTOR DESIGN AND M&E SPECS.

- NEW RECESSED EXTERIOR LIGHT FITTINGS FLUSH TO METAL SOFFIT SEE M&E SPECIFICATION.

NEW METAL SOFFIT/ENTRANCE SURROUND SEE

- OUTLINE OF STEEL FRAME TO STRUCTURAL

- NEW ENTRANCE DOORS WITHIN METAL CLAD SURROUND TO GROUND FLOOR SEE L10/550 SPEC.

FORM ENTRANCE ENCLOSURE TOP AND SIDES WITH STEEL FRAME TO STRUCTURAL ENGINEERS DETAILS. PROVIDE 1HR FR TO STEELS SUPPORTING WALL ABOVE. CLAD STEELWORK INTERNALLY IN 2 LAYER 12.5MM PLASTER BOARD WITH CORNER AND EDGE BEADS, SKIM COAT PLASTER. INSULATION AS REQUIRED. EXTERNALLY CLAD IN 15MM MARINE PLY AND METAL CLADDING COLOUR TO MATCH MAIN CLADDING SEE H31/110A SPEC.

- NEW GROUND FLOOR WINDOWS AND CILLS INTEGRATED INTO NEW METAL CLAD STALL RISERS


- INFILL AREA OF NEW ENTRANCE IN NEW PAVING ON NEW BEDDING TO MATCH EXISTING PAVING TAKEN INTO ENTRANCE SURROUND. PAVING LEVEL TO

## NOTES

## Copyright Rolfe Judd Ltd

1 The Contractor must check and confirm all dimensions 2 All discrepancies must be reported and resolved by the Architect before works commence

- 3 This drawing is not to be scaled
- 4 All work and materials to be in accordance with current applicable Statutory Legislation and to comply with all relevant Codes of Practice and British Standards

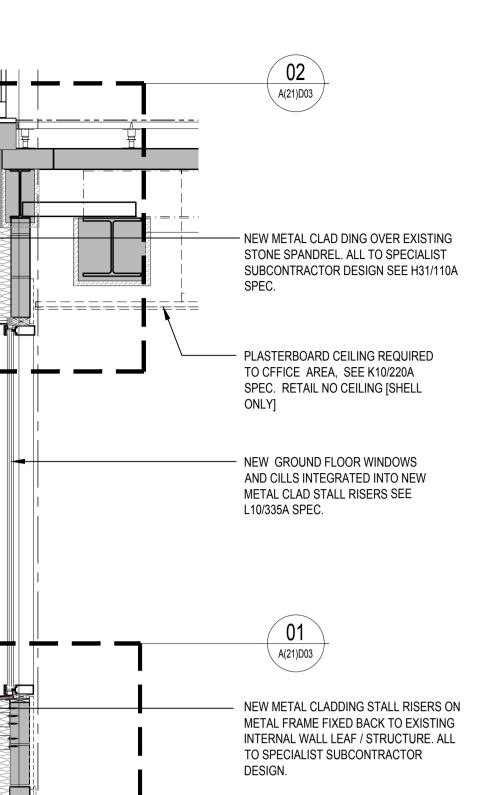

<u>05</u> SECTION B - TYPICAL CORNER WINDOWS

- EXISTING RAISED FLOOR RETAINED

SEE K41/130A SPEC. RETAIL NO

RAISED FLOOR [SHELL ONLY]

k<del>`−−</del>−−−

A(20)P00 / SCALE: 1:20 (A1)

1A Issued for Planning

09/08/19 Date



Architecture Planning Interiors Old Church Court, Claylands Road, The Oval, London SW8 1NZ **T** 020 7556 1500 www.rolfe-judd.co.uk

Client Euro Properties

Project 70 Grays Inn Road London WC1

Drawing **Cladding Section** Details Sheet 4

Scale Date Status 1:20 (A1) Aug 19 Tender Job Number Drawing Number

6107 T(21) D04 G:\6107\T\_Series\T21\T21D04

Revision **1A**