




1 Existing Elevation - Facing Court Yard
Scale: 1:100 @ A3

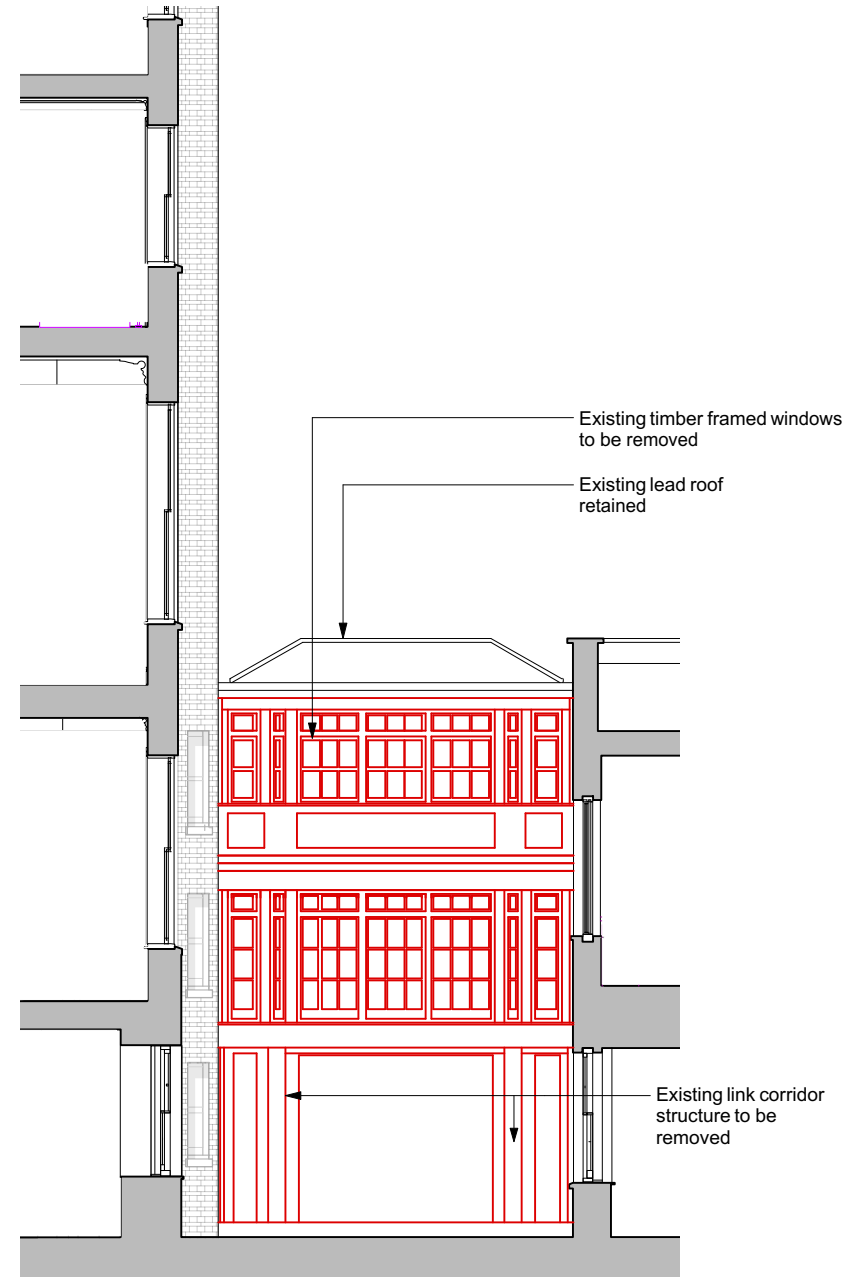

2 Demolition Elevation - Facing Court Yard
Scale: 1:100 @ A3

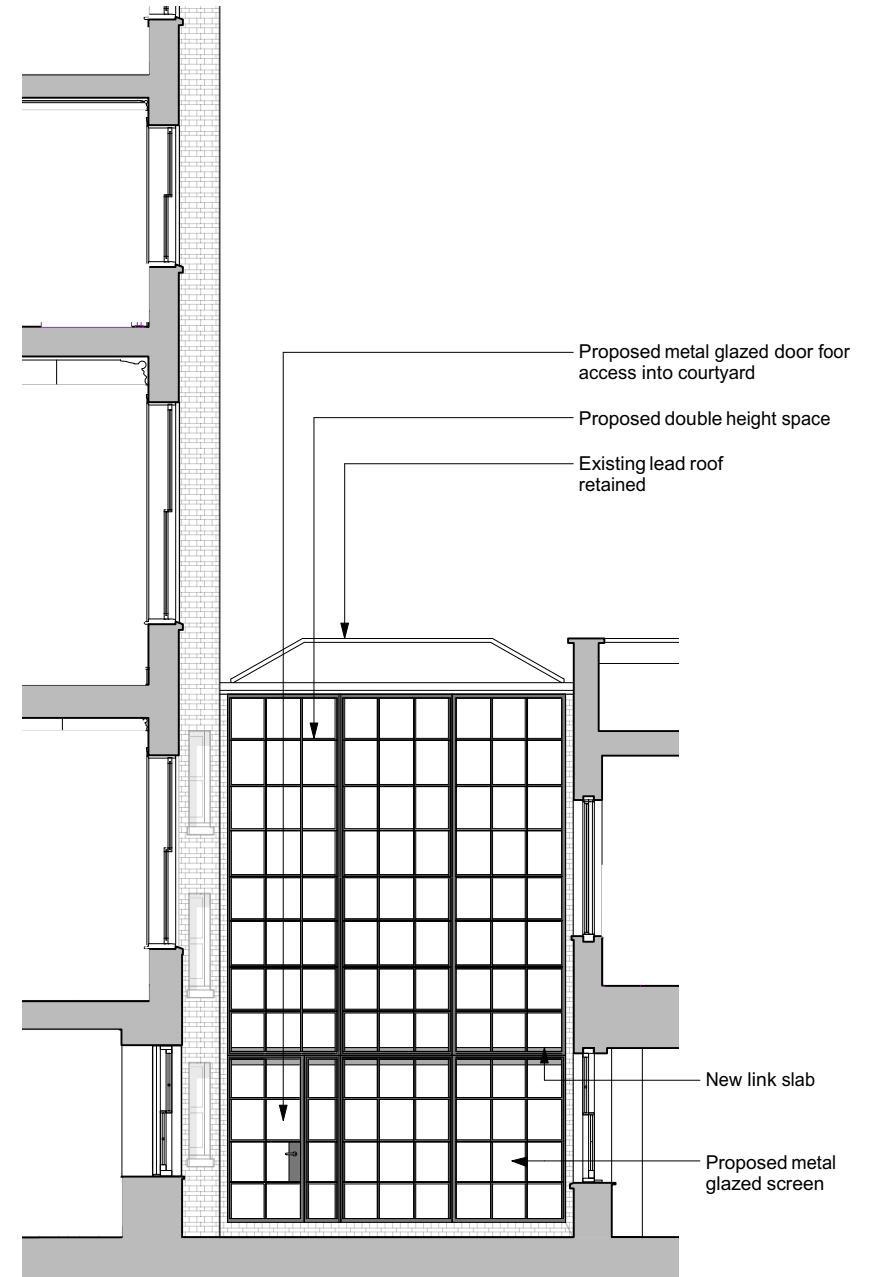

3 Proposed Elevation - Facing Court Yard
Scale: 1:100 @ A3

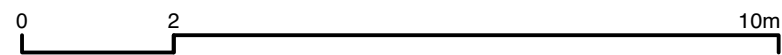

EXISTING

DEMOLITION

PROPOSED

FOR PLANNING

Project Bedford Square Mews	Drawing Title Link Elevation Facing Court Yard	RUNDELL ASSOCIATES Architecture & Design 12 Salem Rd, London W2 4DL +44 (0)207 483 8360 office@rundellassociates.com rundellassociates.com
Client M. Wilner & R. Villiers	Date SEP 19' Revision	
Structural Engineer James Frith	Scale 1:100 @ A3	Drawing No. P 110
Services Engineer	Job No. 3803	Drawn by TP Checked -
Quantity Surveyor		