



PLANNING

- General Notes -**
1. No dimensions to be scaled from this drawing
 2. Any discrepancies found between this drawing and other documents should be referred immediately to the consultants
 3. This drawing should be removed from currency immediately a revised version is issued
 4. This drawing is copyright.
 5. All dimensions in mm's.
 6. Dimensions with * to be checked on site by contractor and also checked with tiles setting-out where necessary
 7. Reference (ref) dimension to be checked on site by Contractor. Any discrepancies to be discussed prior to stage works commencing.

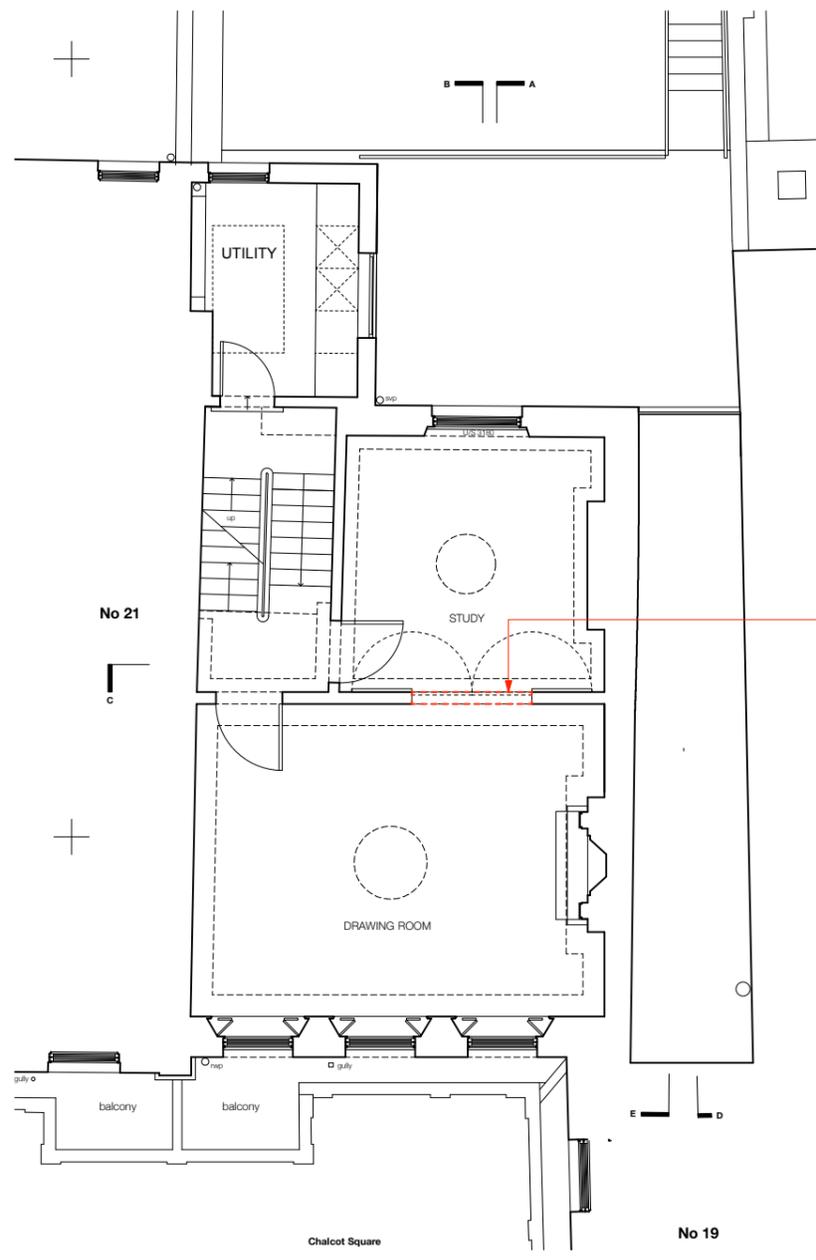

PROPOSED FIRST FLOOR

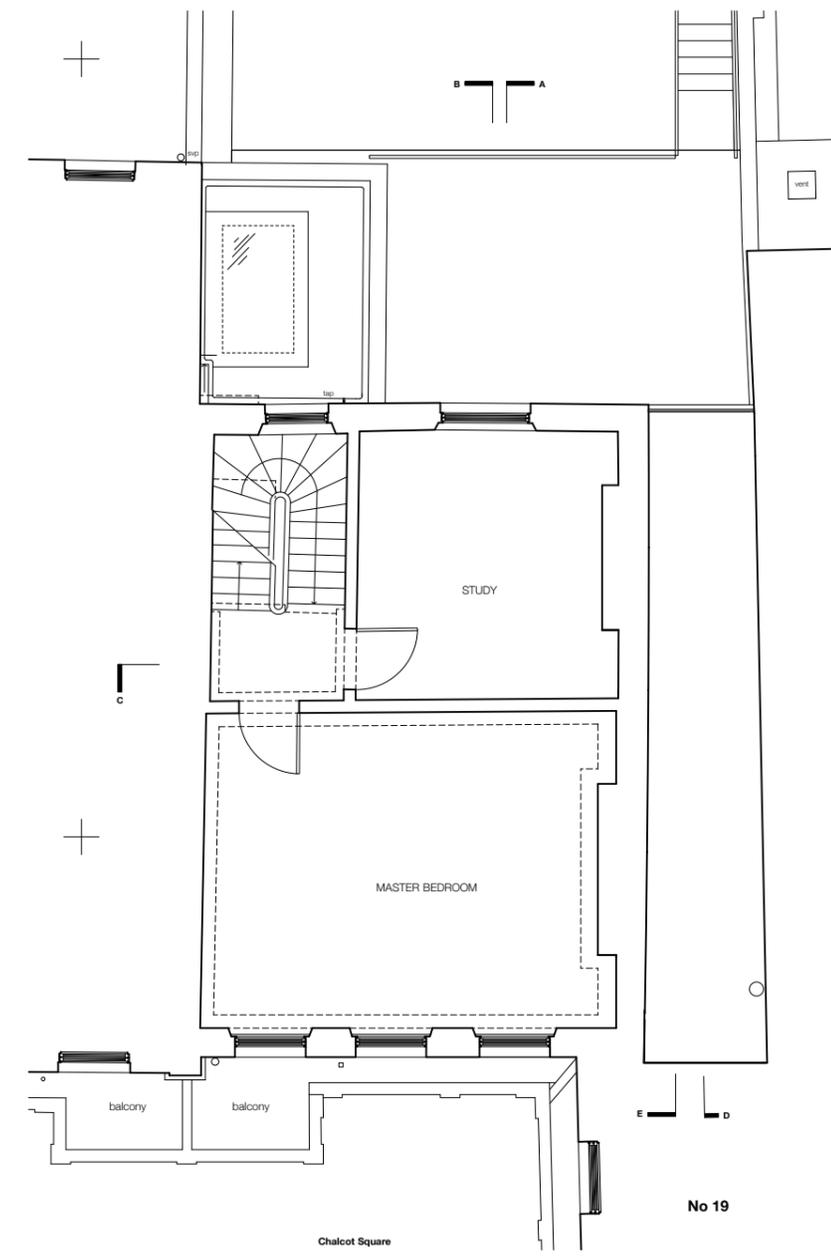

PROPOSED SECOND FLOOR

PROPOSED NEW OPENING BETWEEN ROOMS. DESIGN, MATERIALS AND FINISH TO MATCH GROUND DOORS. SEE DESIGN AND ACCESS STATEMENT FOR MORE DETAILS.

DOUBLE DOORS TO GROUND FLOOR



SCALE: 1:100 @ A3



P2	PLAN REVISED	20 / 08 / 18	GM
P1	PLANNING Issue	05 / 18	GM
REV	DESCRIPTION	DATE	NAME

Powell Tuck Associates
 Architecture 6 Stamford Brook Road, London, W6 0XH
 Design Phone +44 (0)20 8749 7700
 Fax +44 (0)20 8749 8737



PROJECT TITLE
20 CHALCOT SQUARE
LONDON
NW1 8YA

DRAWN	GM	CHECKED	AS
DATE	12.10.18	SCALE	1:100 @ A3

DRAWING TITLE
PROPOSED
FIRST + SECOND FLOOR

JOB NO.	DRAWING NO.	REV.
2568	10	P2