
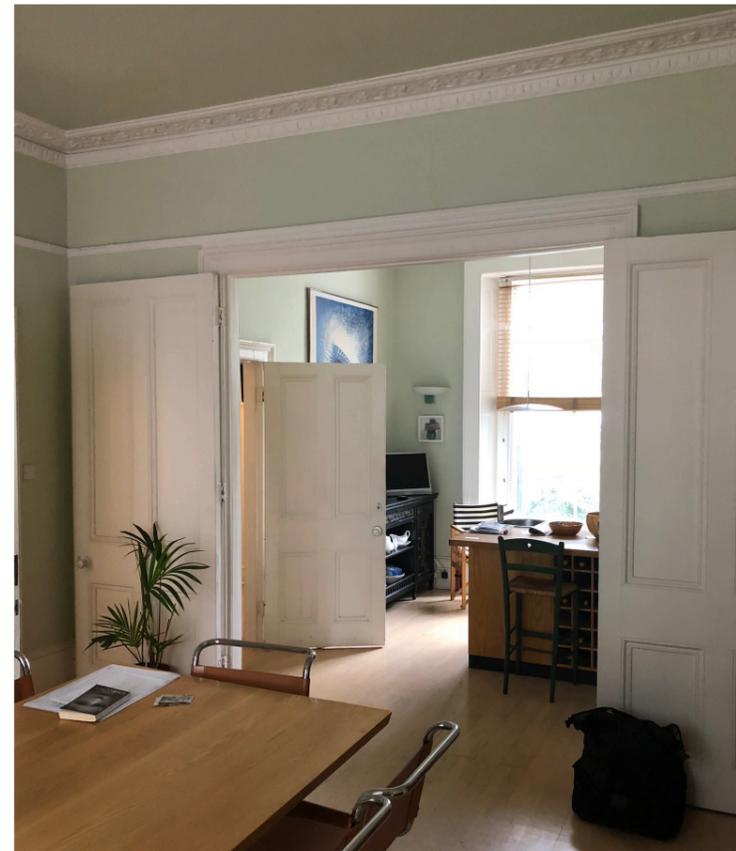


PLANNING

General Notes -

1. No dimensions to be scaled from this drawing
2. Any discrepancies found between this drawing and other documents should be referred immediately to the consultants
3. This drawing should be removed from currency immediately a revised version is issued
4. This drawing is copyright.
5. All dimensions in mm's.
6. Dimensions with * to be checked on site by contractor and also checked with tiles setting-out where necessary
7. Reference (ref) dimension to be checked on site by Contractor. Any discrepancies to be discussed prior to stage works commencing.

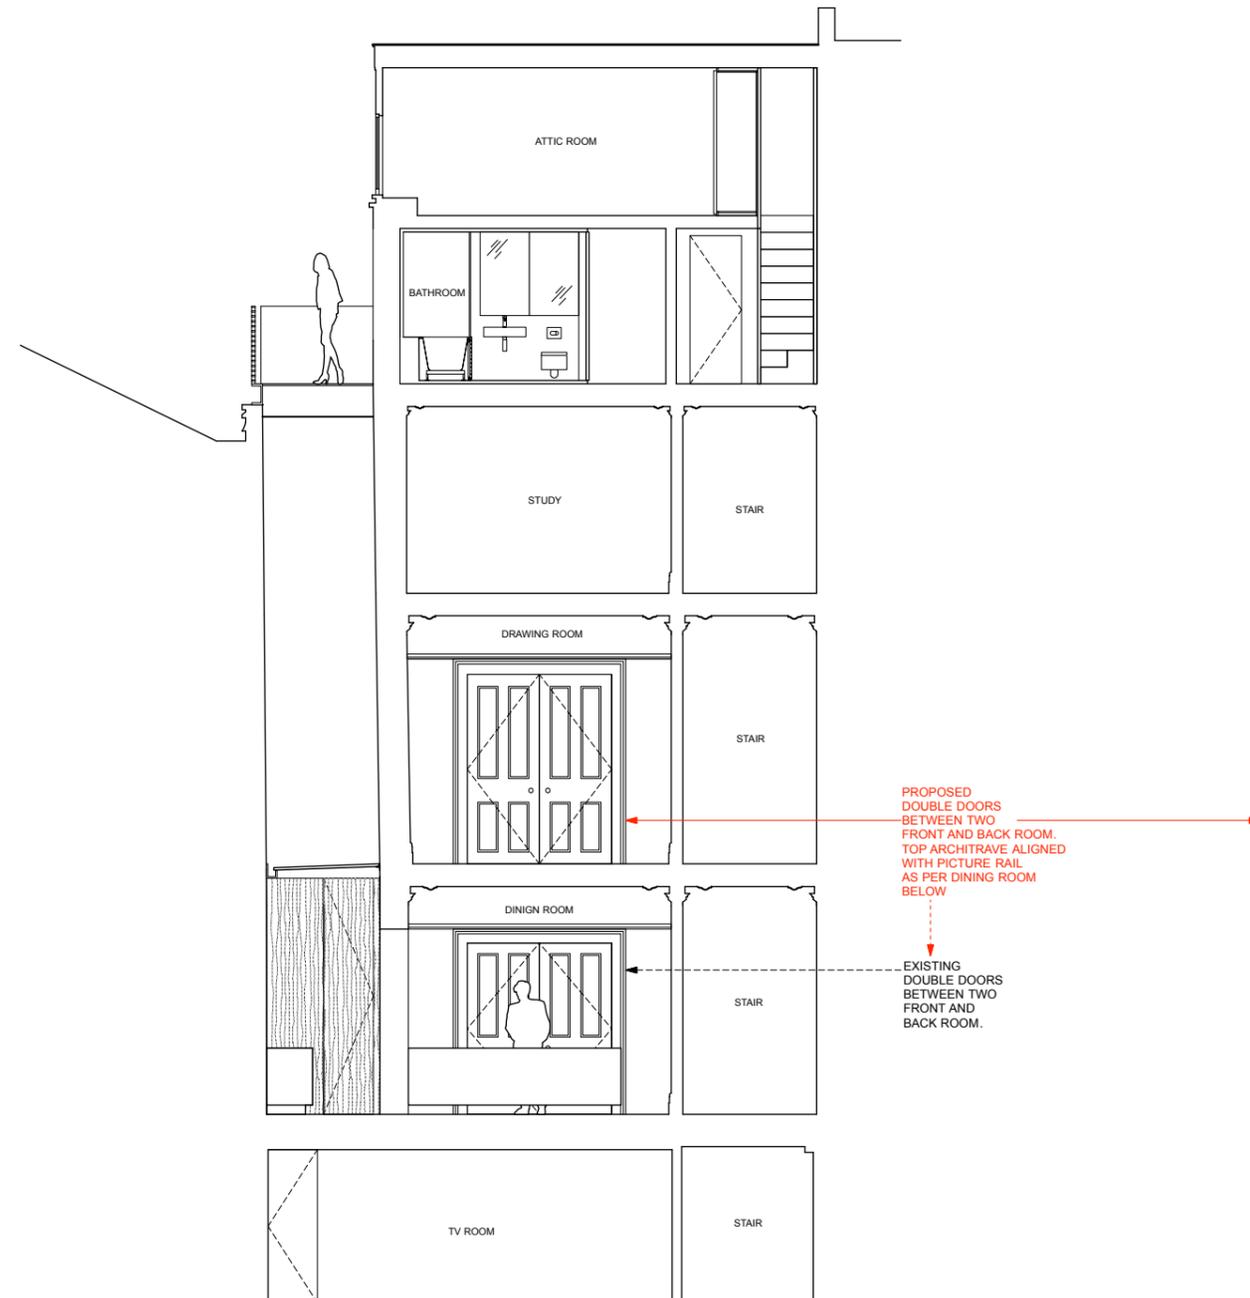

SCALE: 1:100 @ A3



| REV | DESCRIPTION | DATE | NAME |
|-----|----------------|--------------|------|
| P2 | PLAN REVISED | 20 / 08 / 18 | GM |
| P1 | PLANNING Issue | 05 / 19 | GM |

Powell Tuck Associates
Architecture 6 Stamford Brook Road, London, W6 0XH
Design Phone +44 (0)20 8749 7700
 Fax +44 (0)20 8749 8737

pt
 a

PROJECT TITLE

20 CHALCOT SQUARE
 LONDON
 NW1 8YA

| DRAWN | CHECKED |
|----------|------------|
| GM | AS |
| DATE | SCALE |
| 12.10.18 | 1:100 @ A3 |

DRAWING TITLE
 PROPOSED
 SECTION C

| JOB NO. | DRAWING NO. | REV. |
|---------|-------------|------|
| 2568 | 14 | P2 |