





DATUM 45.00metres
PROPOSED ELEVATION 1

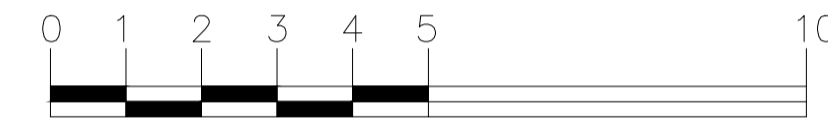


DATUM 45.00metres
PROPOSED ELEVATION 2

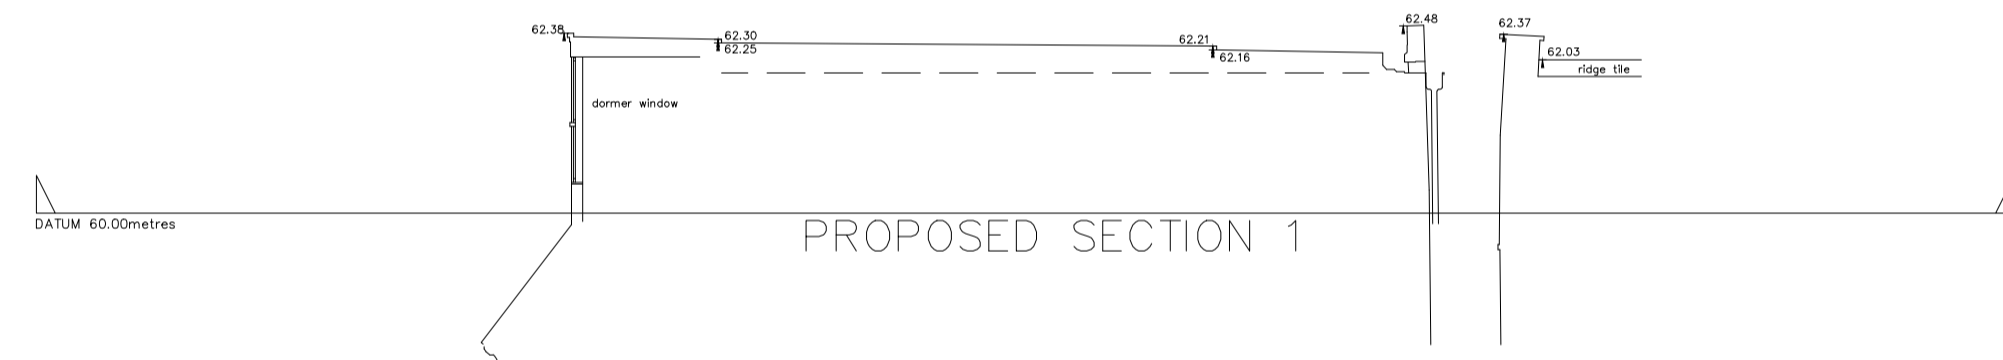

DATUM 60.00metres
PROPOSED SECTION 1

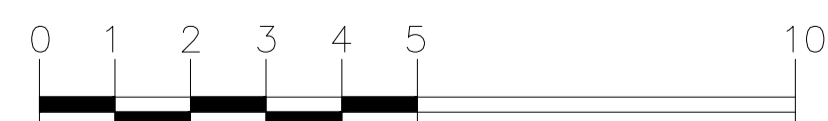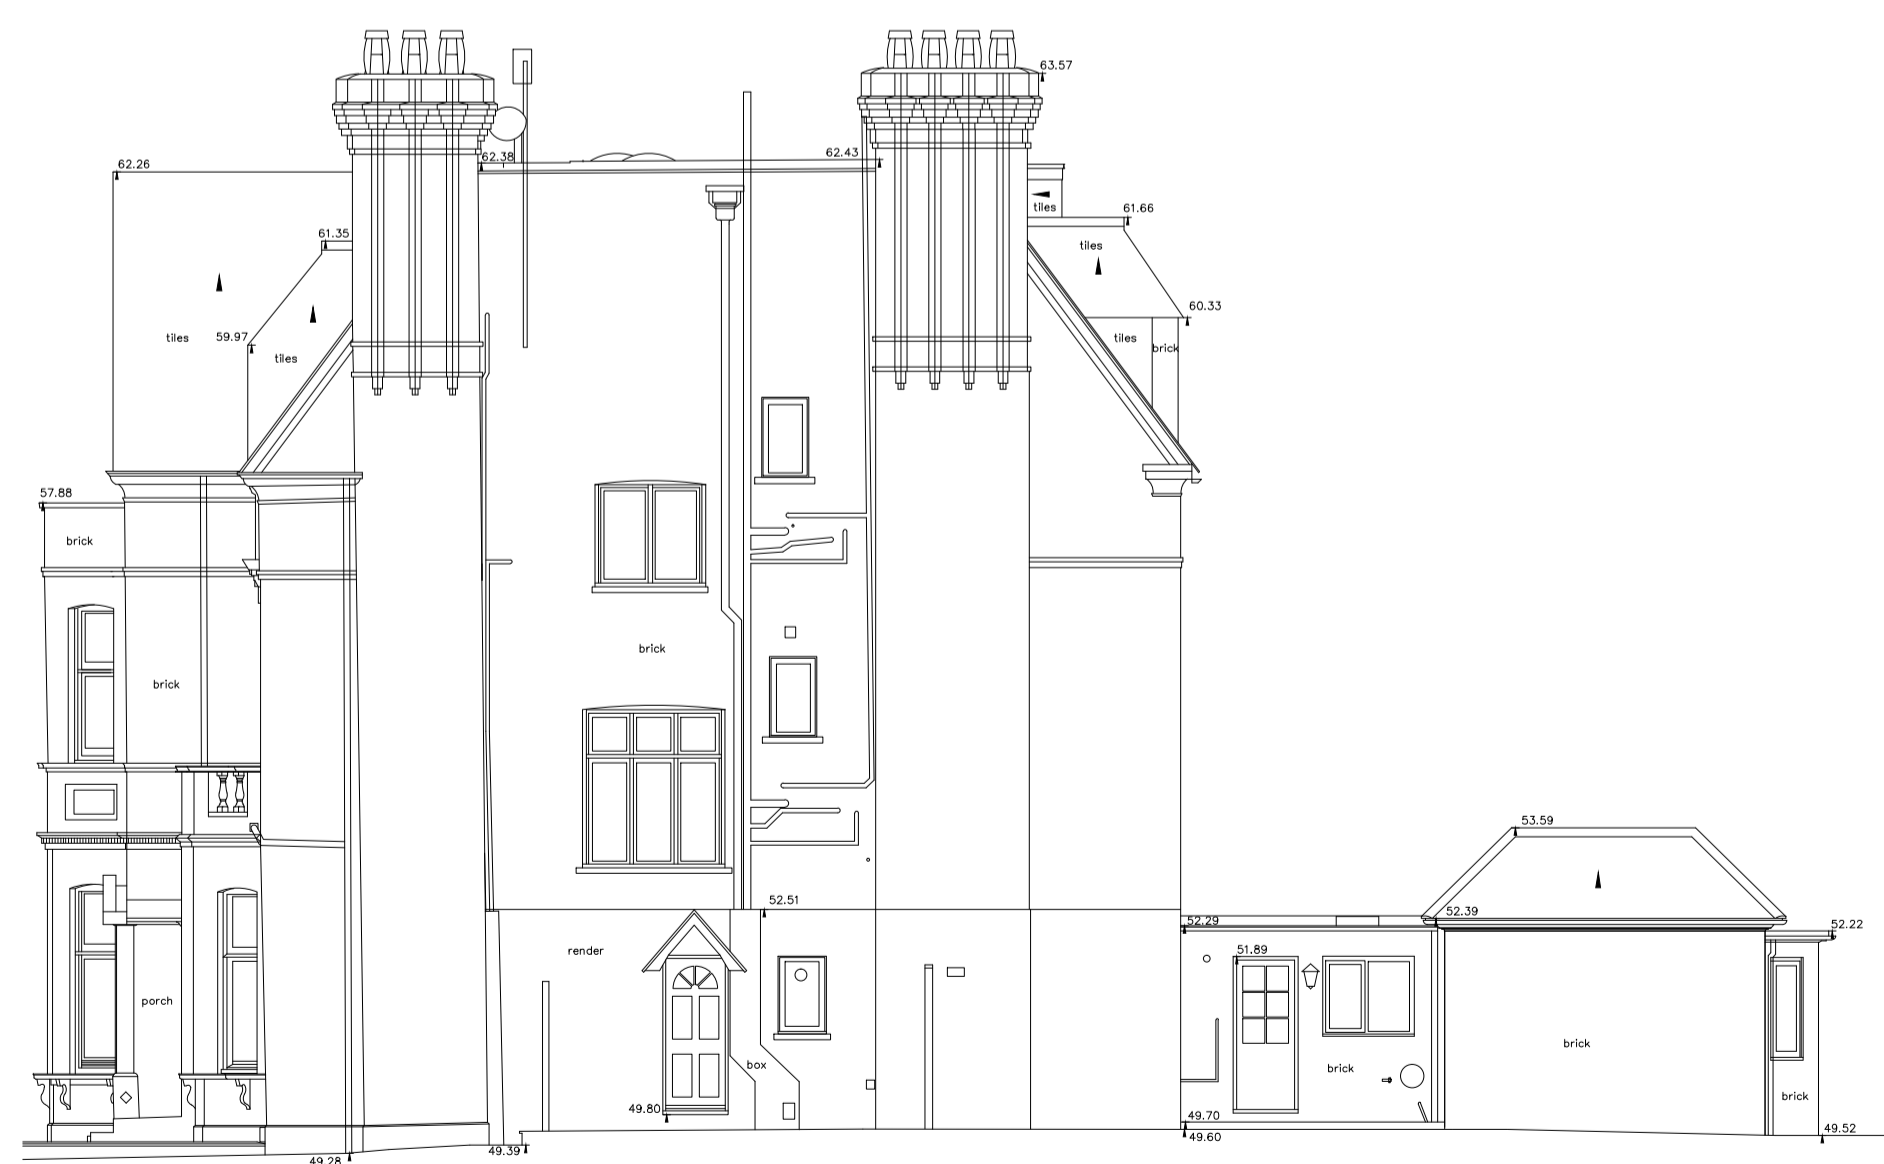

DATUM 45.00metres
SECTION 1
PROPOSED ELEVATION 3

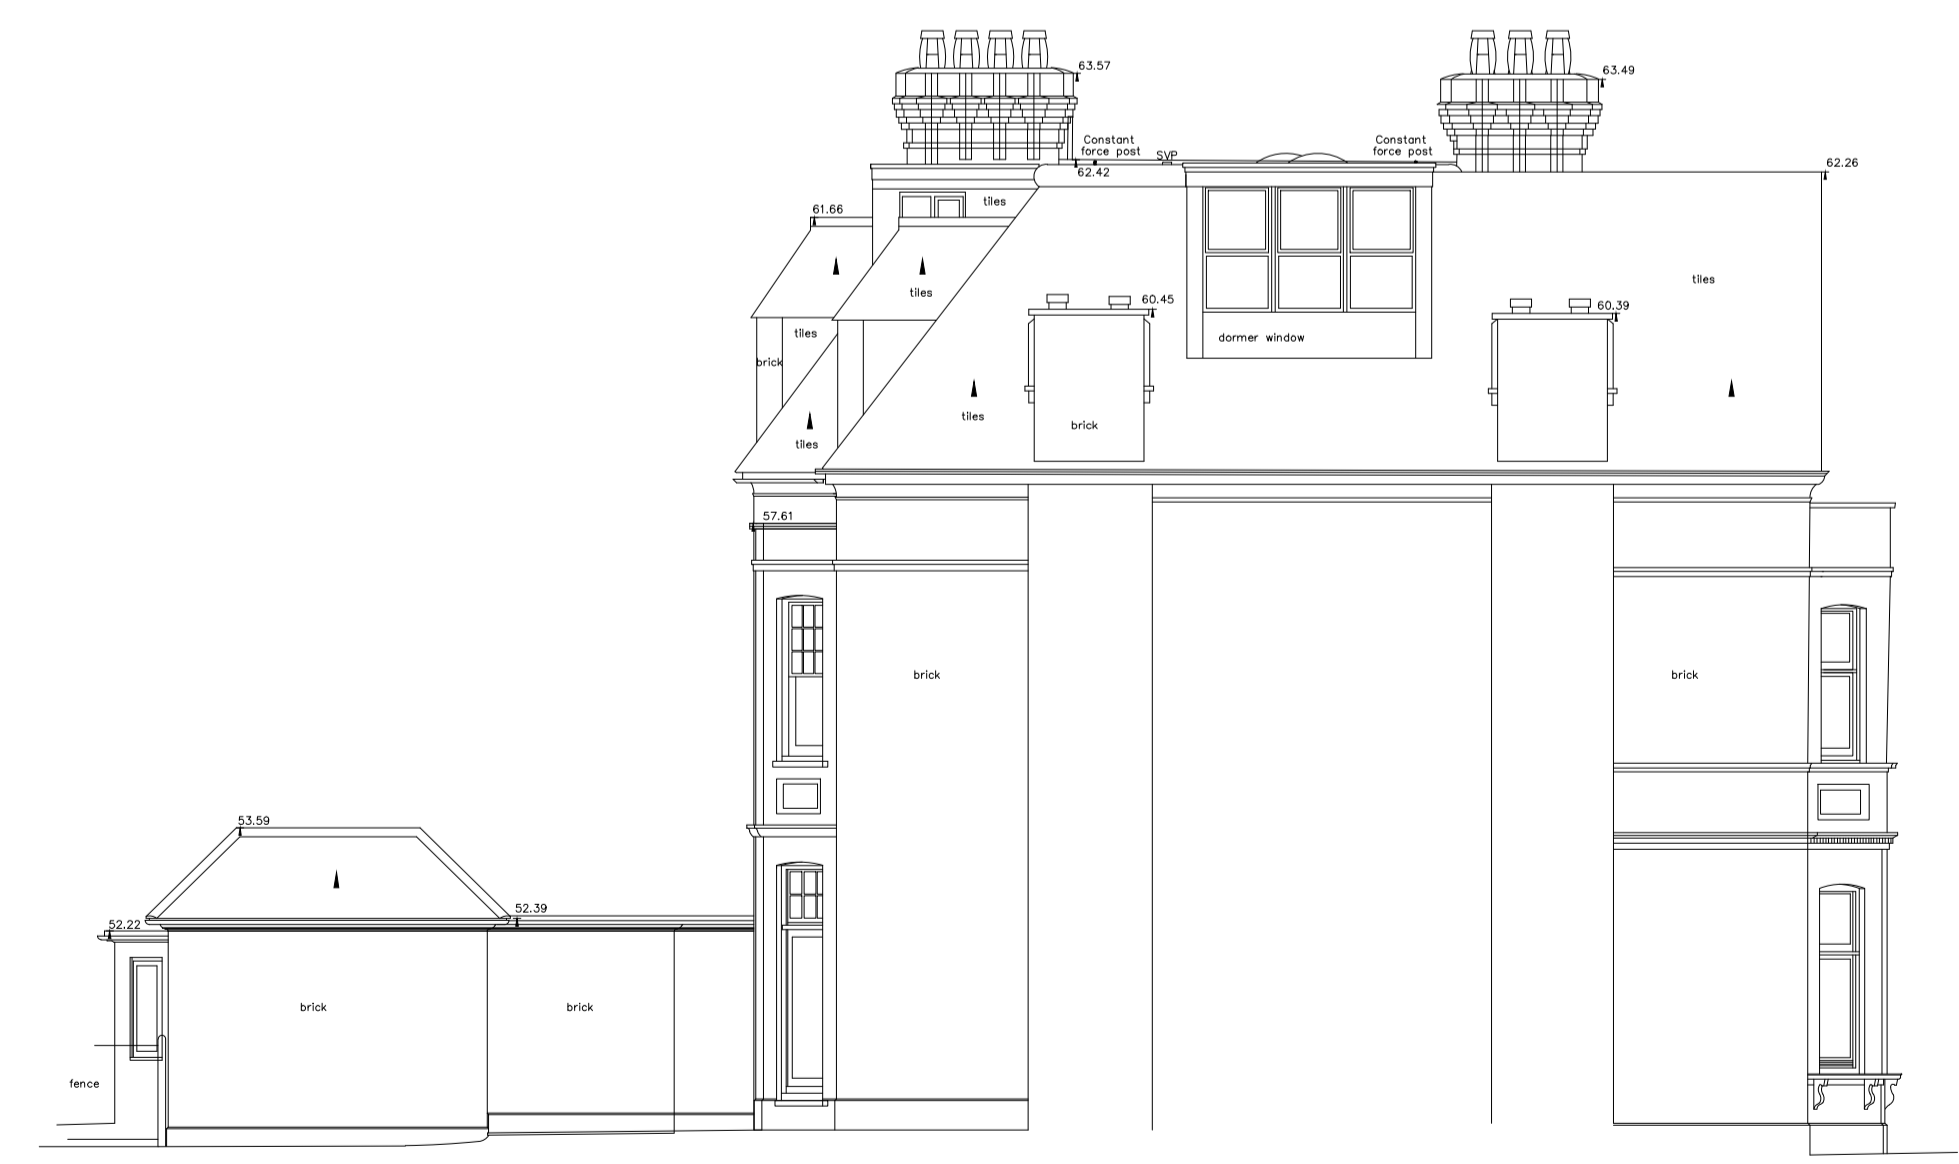

DATUM 45.00metres
SECTION 1
PROPOSED ELEVATION 4

As determined by RICS guidelines, this survey was a presentation scale of 1:100. Interrogated dimensions will be within tolerance for this and smaller scales only.
Do Not Scale From Paper Copies

Rev.	Notes:	Date
------	--------	------

LEGEND

when viewing individual elements please ensure that all layers beginning "C" are turned on & thawed, as well as the relevant floor prefix. e.g. "1" for first floor

Layer control	Elevation / Section	Drawing Annotation
Plan		
B : Basement	B : Brick	elev._b : Brick
G : Ground	P : Plaster	elev._g : Plaster
1 : First	O : Overheads	elev._1 : Text
2 : Second	R : Ramps/Steps	elev._w : Window
3 : Third	S : Services	sec._b : Brick
4 : Fourth	W : Windows	sec._f : Finishes
5 : Fifth	L : Levels	sec._l : Text
6 : Sixth	T : Text	sec._w : Window
		heights above FFL to
		s : Sill Height
		h : Head Height
		c : Ceiling Height
		b : Beam Height
		sp : Spring Point
		sc : Structural Ceiling
		tc : False Ceiling

Symbols:-

Beam (Exposed)	Step Up
Beam (Hidden)	Slope Up
Section/Elevation line	Stair Cut
	Jamb
	Hinge
	Fit Mark

Example Level Annotation:-

↑ 00.00	Elevation Detail Levels
+ 00.00	Plan Detail Levels
+ [00.00]	Plan Soffit Levels



CSL SURVEYS (STEVENAGE) LTD
16 LEYDEN ROAD, STEVENAGE,
HERTFORDSHIRE, SG1 2BP
TEL: (01438) 728 441 FAX: (01438) 742 435
email: mail@cslsurveys.com
http://www.cslsurveys.com

Project
47 LANCASTER GROVE
LONDON
NW3 4HB

Title
PROPOSED
ELEVATIONS AND ROOF SECTION

Client
BRAHM PROPERTY GROUP LTD

Project No	Revision	Dwg No.
14918G	F0	1 of 1
Plot Scale	Sheet Size	Date
1 : 100	A1	23/05/2018

Levels Related to front door step.
Value 50.00m (arbitrary)