



in front of 70 Theobald's Road, London WC1N 3NR [1:1250]

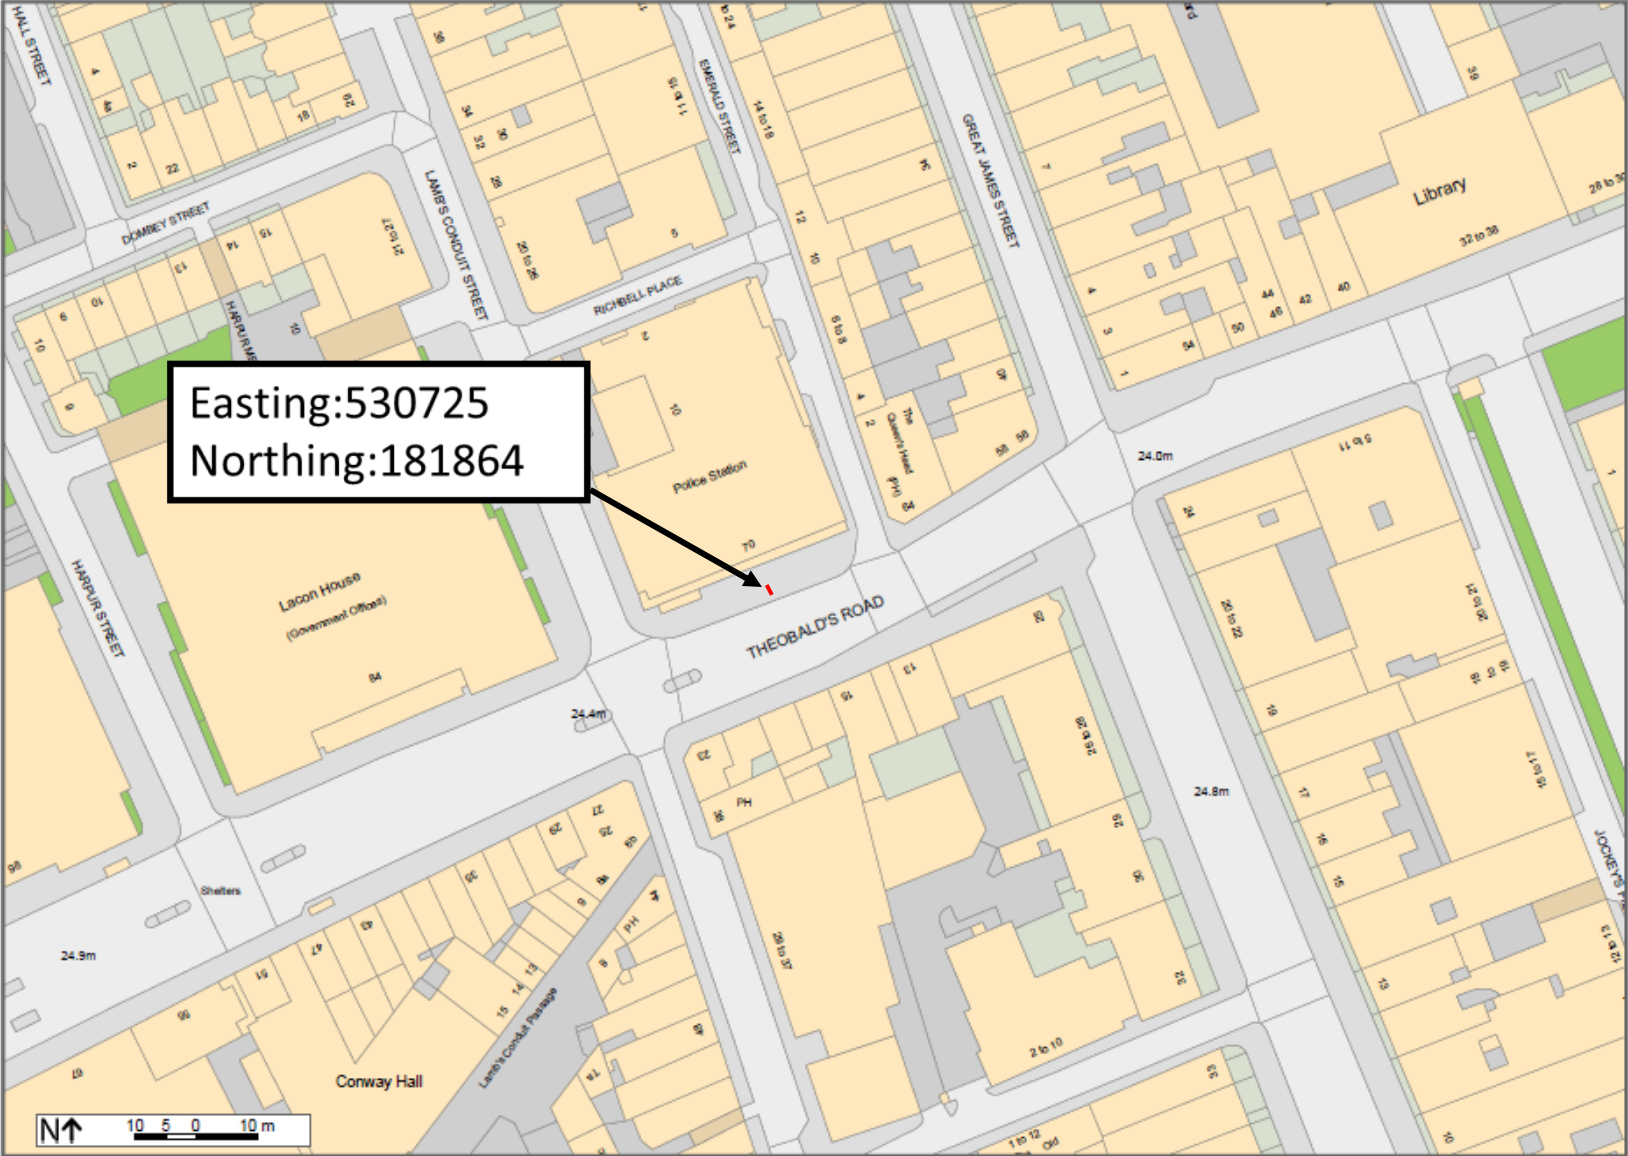

Maximus Networks Ltd

in front of 70 Theobald's Road, London WC1N 3NR [1:200]

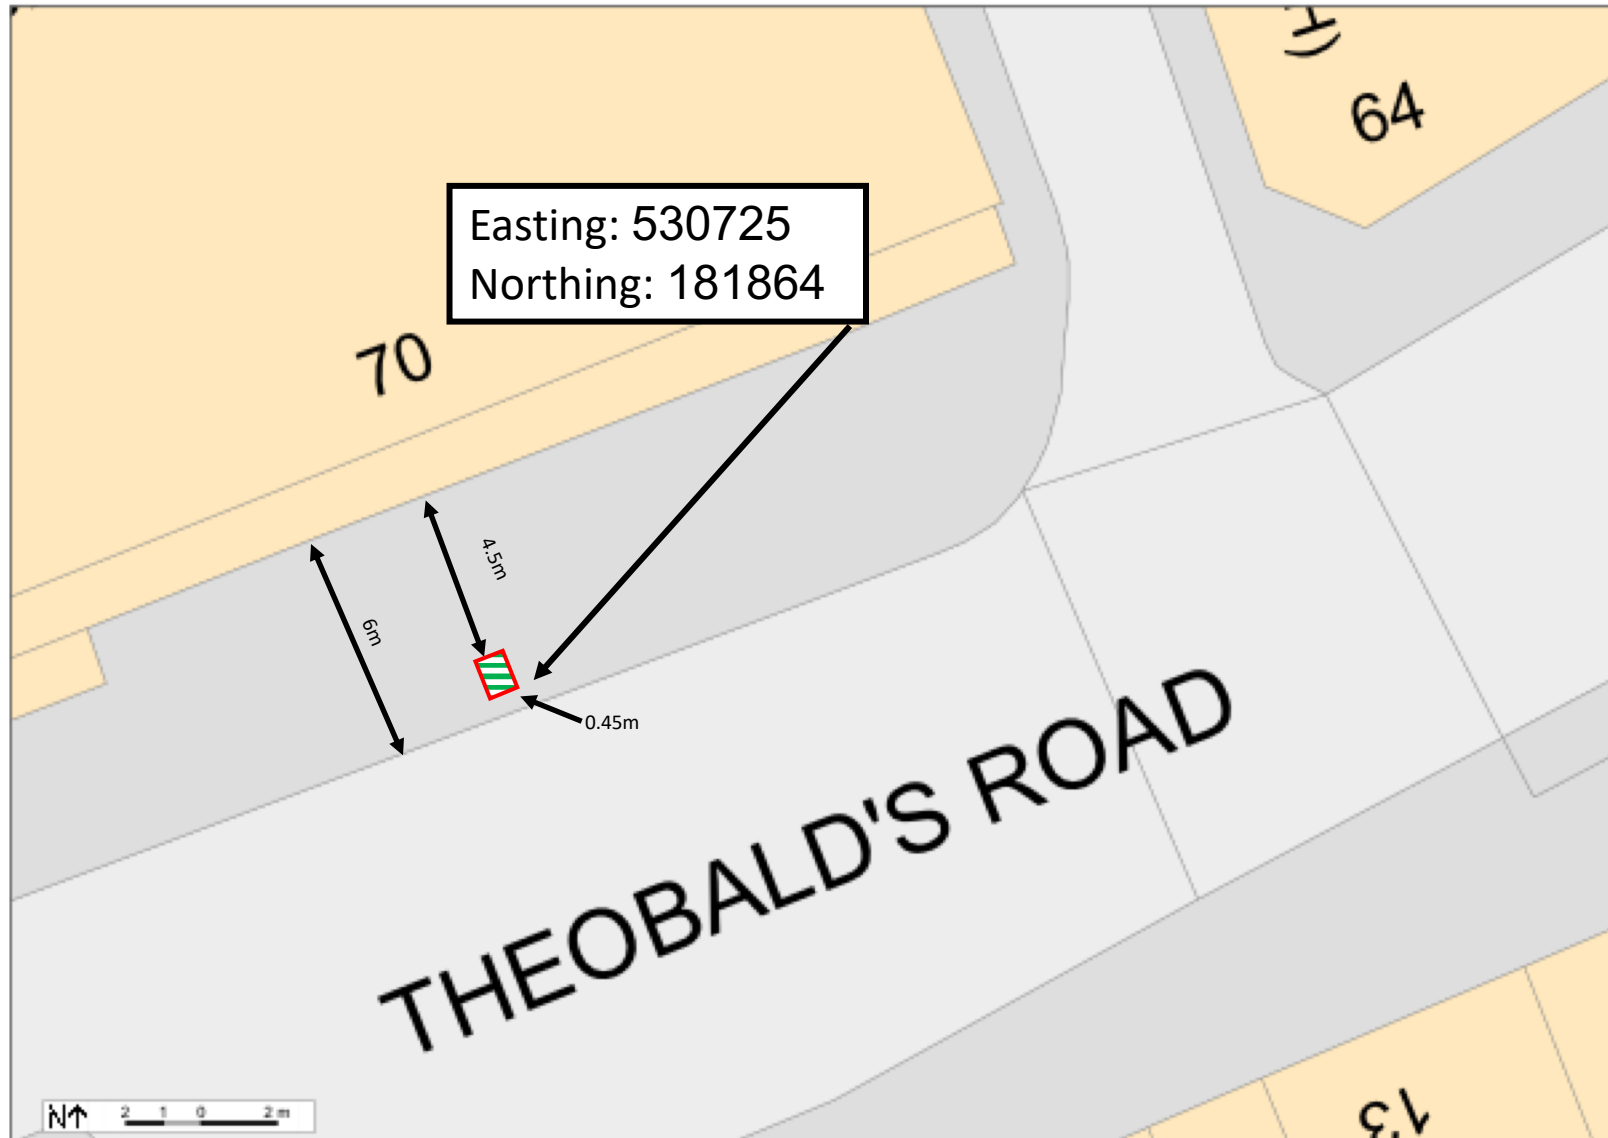

Maximus Networks Ltd