



53-79 Highgate Road, London NW5 1TL [1:1250]

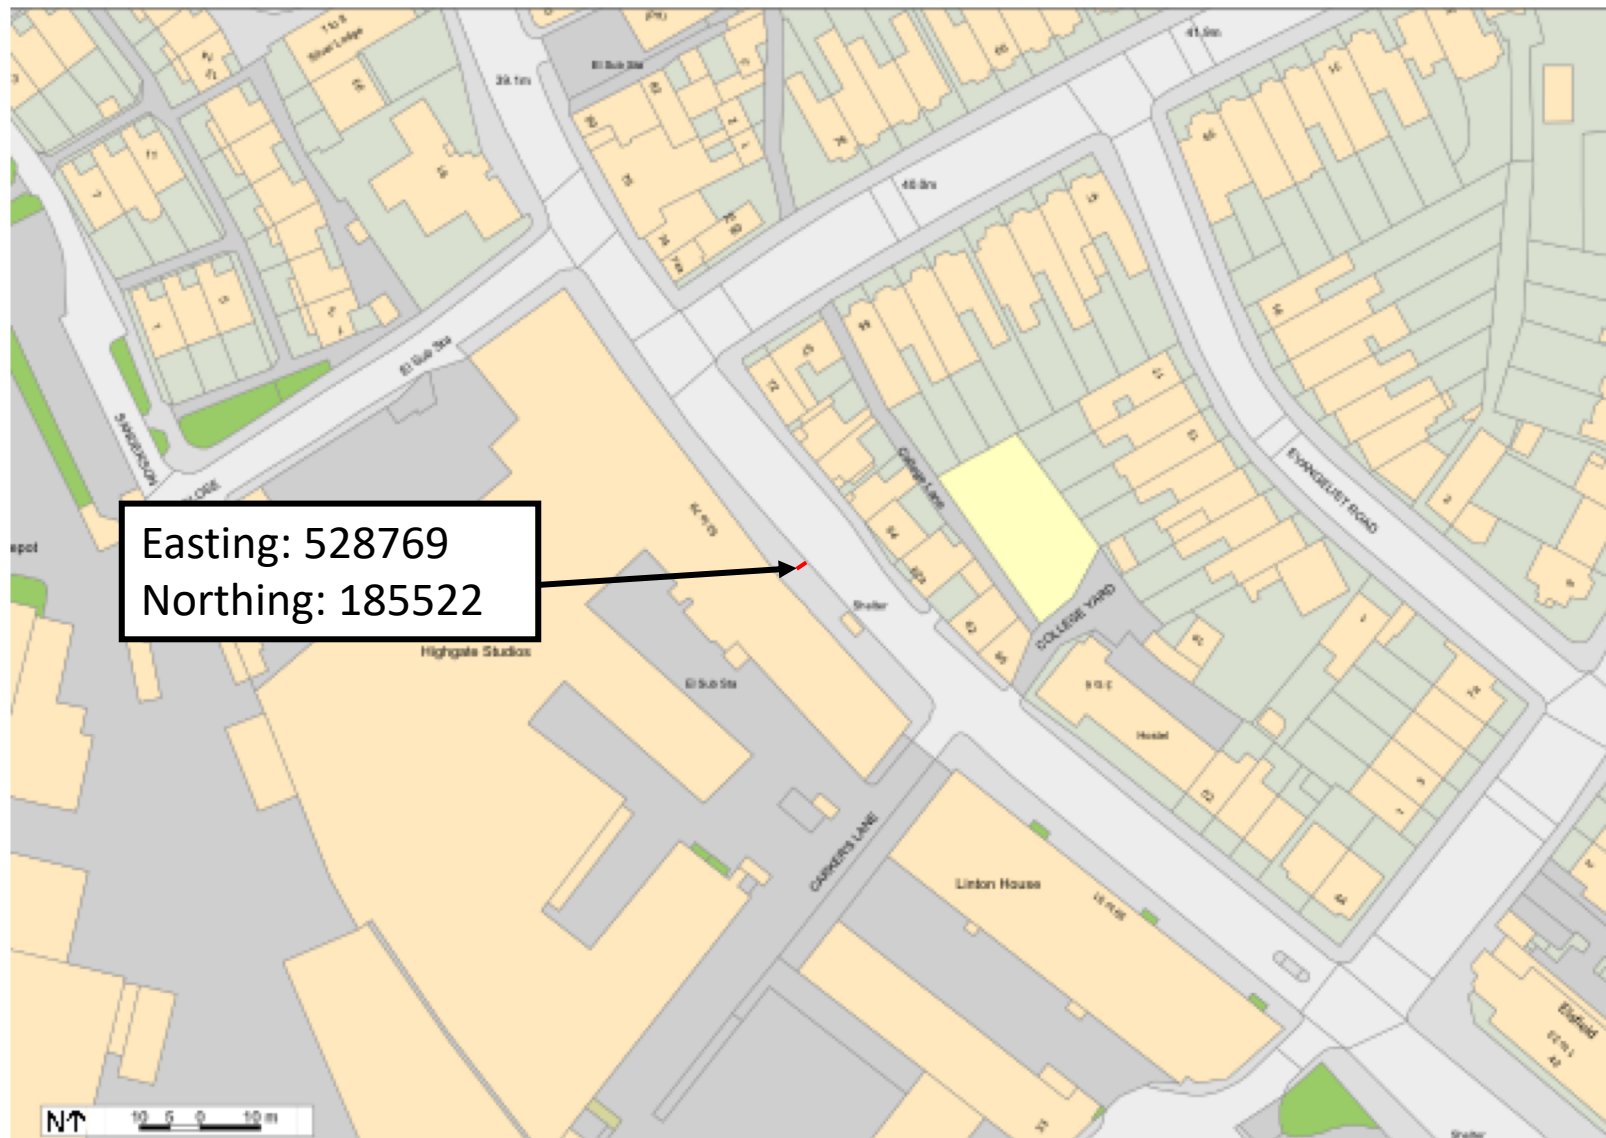

Maximus Networks Ltd

53-79 Highgate Road, London NW5 1TL [1:200]

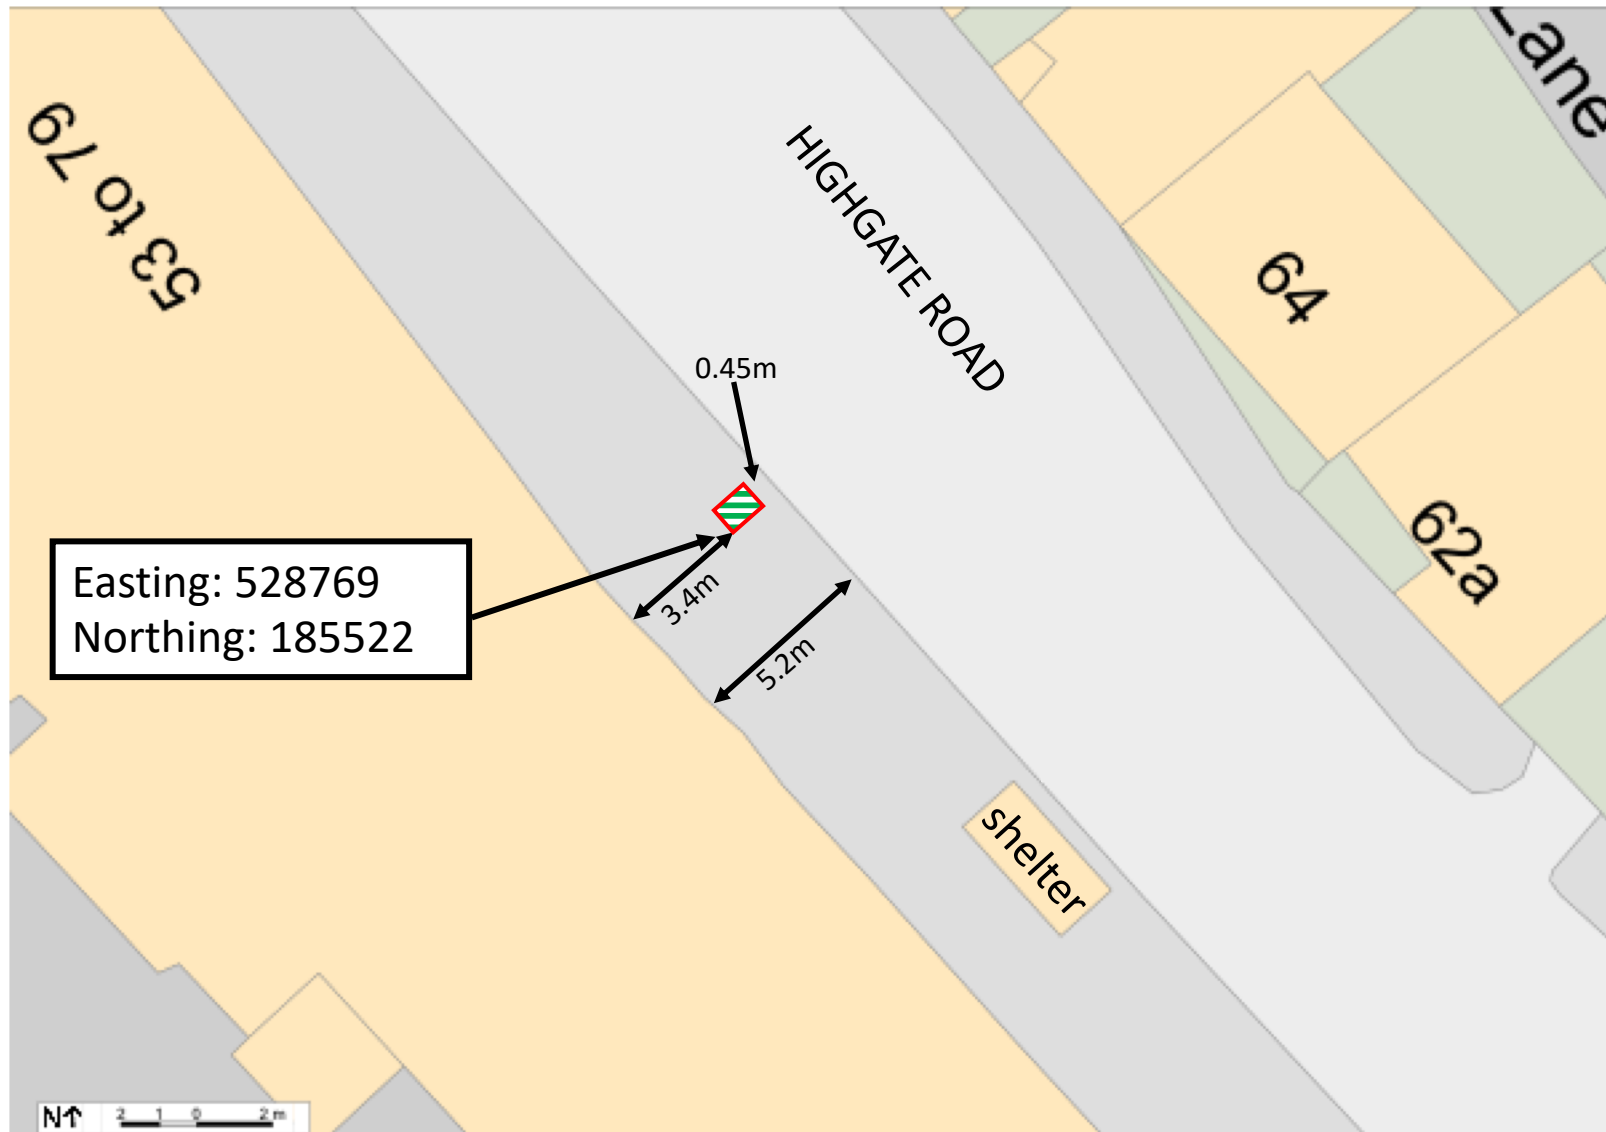

Maximus Networks Ltd