



197 Kentish Town Road, London NW5 2JU [1:1250]

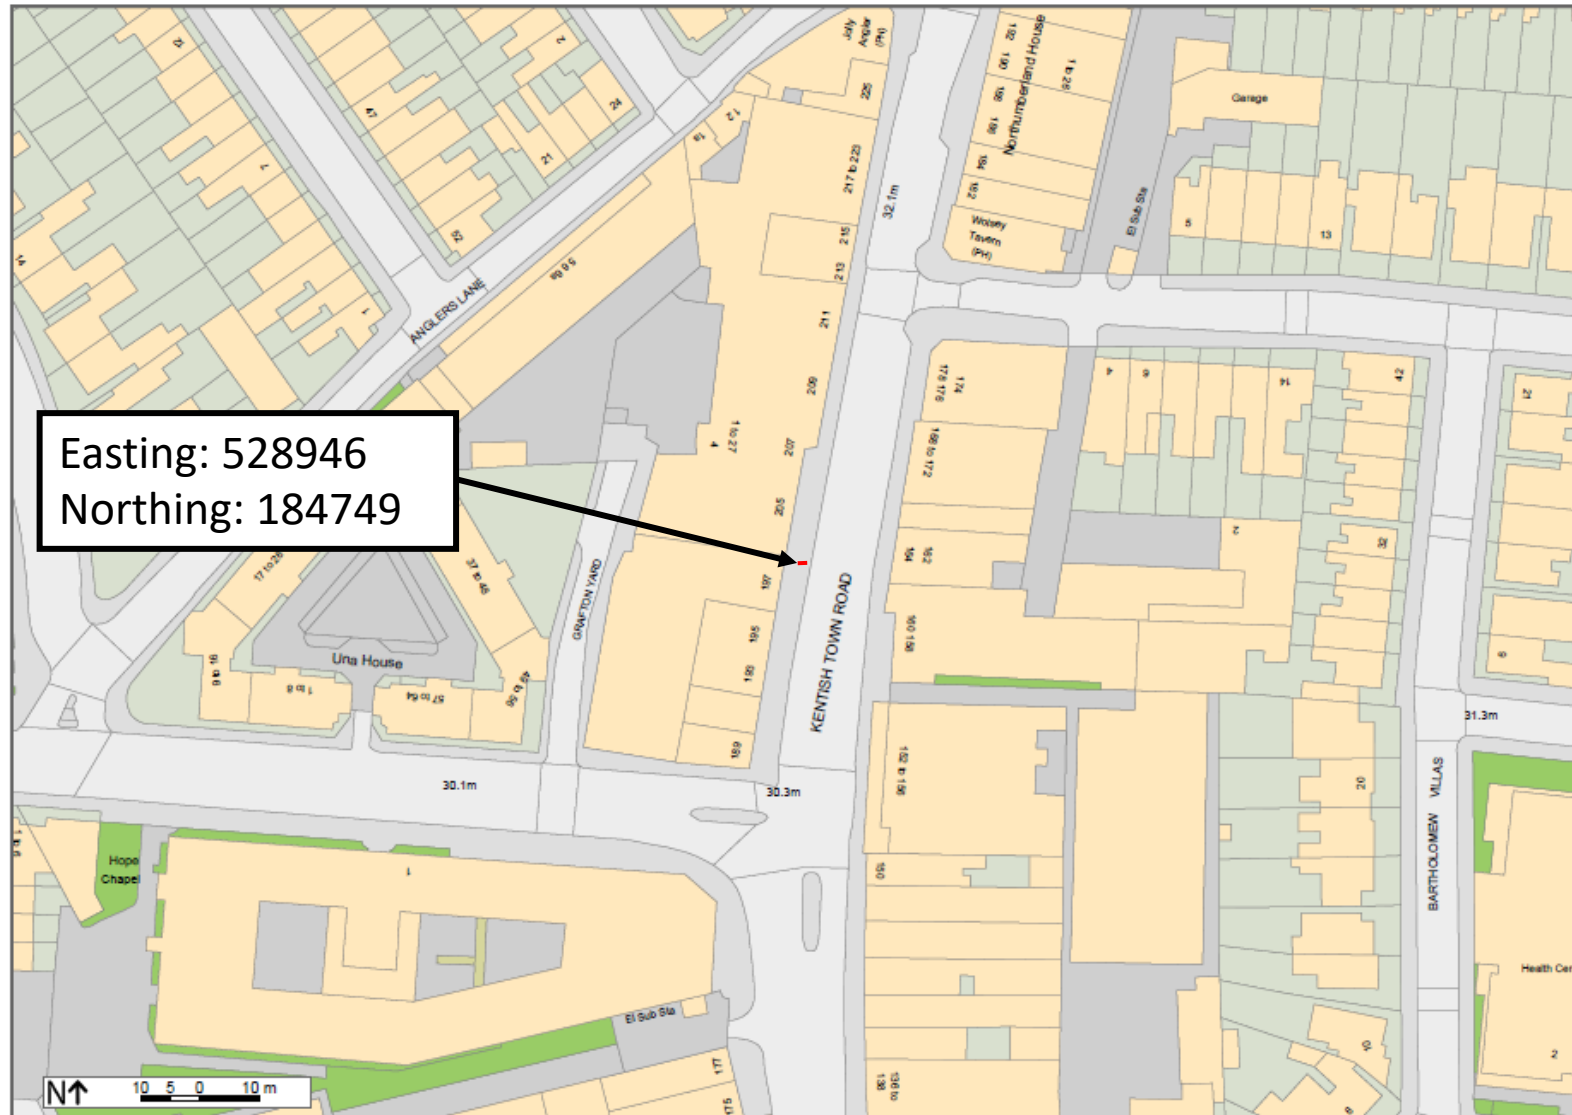

Maximus Networks Ltd

197 Kentish Town Road, London NW5 2JU [1:200]

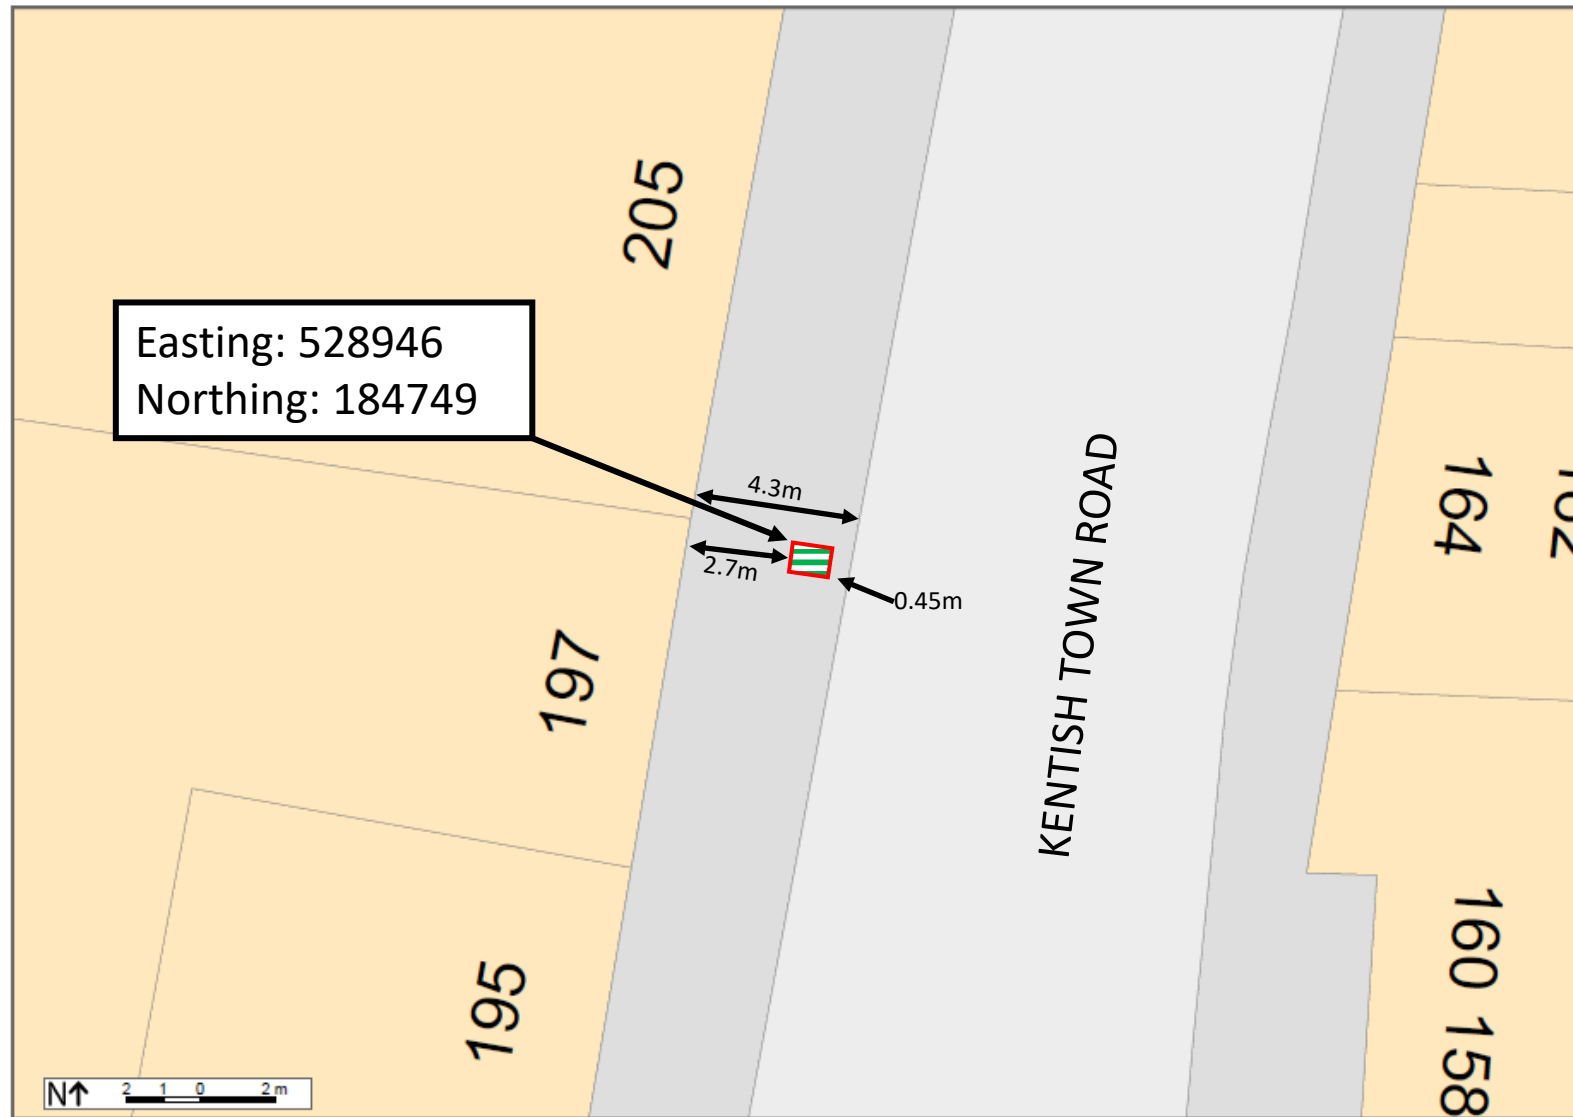

Maximus Networks Ltd