


Existing Plan  
Scale 1:50

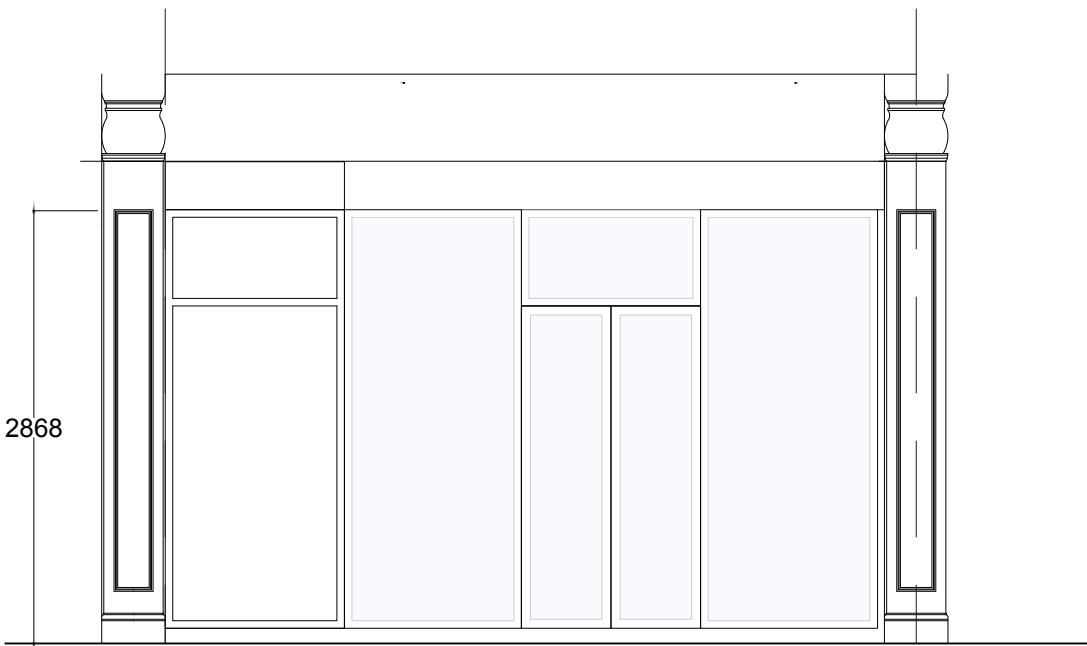

Existing Elevation  
Scale 1:50

Notes	
1	
2	
3	

Rev	Date	Details/ Amended by	Sign

wecan

tel: +44 (0)20 7580 8881  
email: info@wecanarchitect.co.uk

© This drawing is copyright

Do not scale this drawing. Architect to be informed of all discrepancies in dimensions. Contractor to check all dimensions on site.

Drawn	Status	Scale
KO	APPL.	1: 50 @A3

Project title  
234 Shaftsbury Avenue, Holborn, WC2H 8EG

Drawing title	
PROPOSED PLANS	
Ground Floor	
Drawing number	Revision

job# (28) 003      B

