



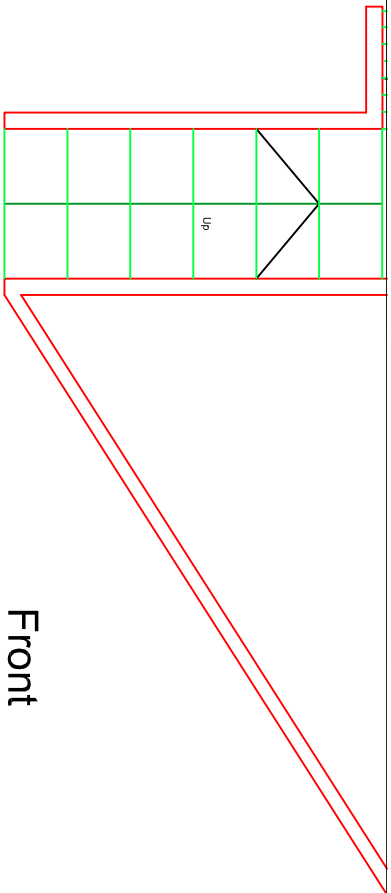


Front

Existing

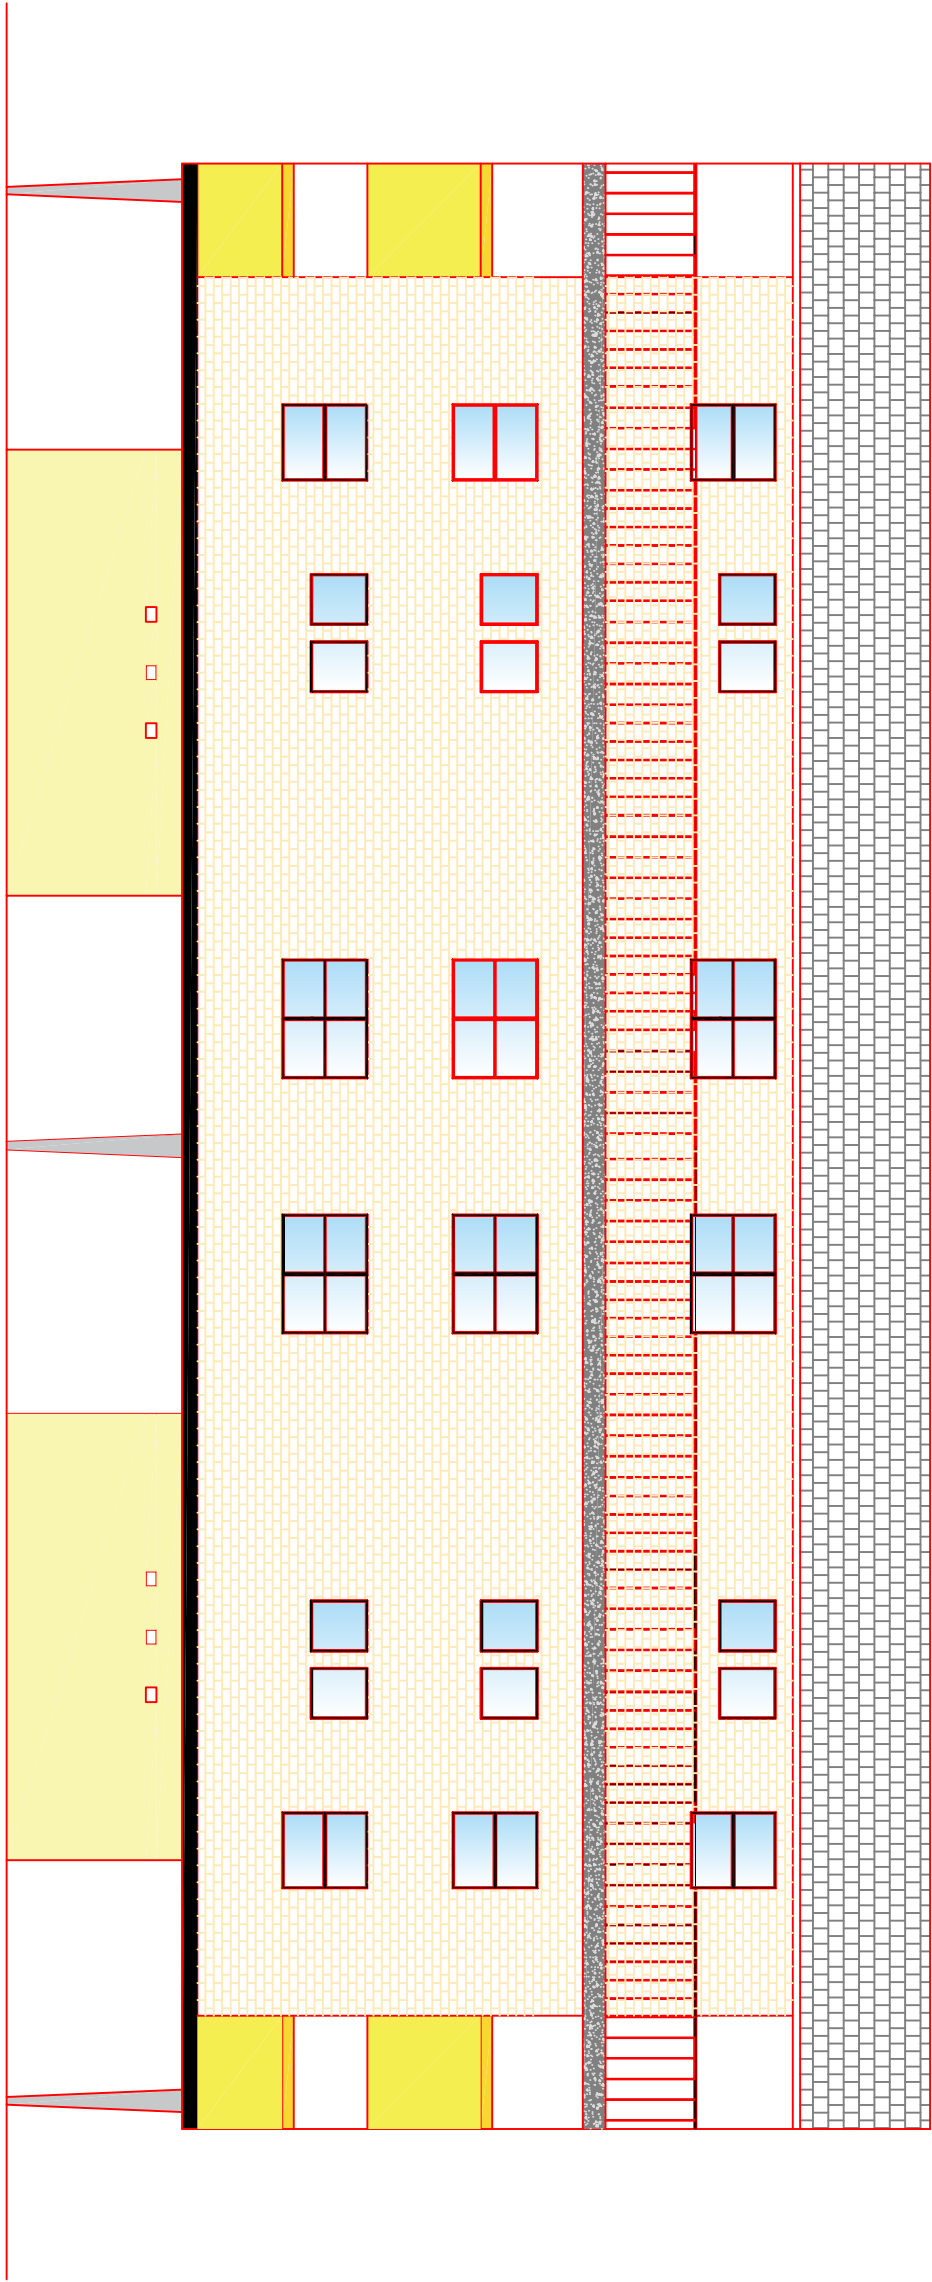

Rear Elevation

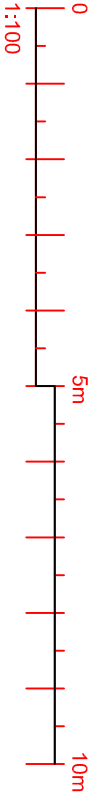

The contractor is responsible to ensure that no products are to be utilized that do not comply with the relevant British and/or European Standards unless otherwise stated. The contractor shall ensure that all materials, components, and workmanship are of the highest quality and are suitable for the intended use and/or construction to be deleterious to health and safety or to the durability of the work or not in accordance with good building practices.

The contractor is responsible for checking dimensions, tolerances, levels and references. This drawing is to be read in conjunction with all relevant consultants or specialists drawings. Any discrepancy is to be notified to Baily Garner LLP and rectified before proceeding with the works on site or shop drawings.

Where an item is covered by drawings to different scales, the larger scale drawing is to be worked to.

Do not scale drawings. Figured dimensions to be worked to in all cases.

This drawing and the copyrights and patents therein are the property of Baily Garner LLP and may not be used or reproduced without consent or attribution.

A3

REVISION	D	C	DATE
----------	---	---	------



146-148 ELTHAM HILL
LONDON SE9 3DY
T. 020 8294 1000
F. 020 8294 1320
e. garner@bailygarner.co.uk

CLIENT

Clarion Housing Group

ADDRESS

TheTowers
39 Dartmouth Park Ave
London, NW5 1JP

PROJECT

Security doors and screens

TITLE

Existing Rear Elevation

PURPOSE OF ISSUE

Planning

SCALE	D	C	DATE
1:100 @A3	CL		30-08-2018
JOB NO.	DETAIL NO.	REVISION	
306688	P 03	-	