

The contractor is responsible to ensure that no products are to be utilized that do not comply with the relevant British and/or European Standards, unless otherwise stated in the contract documents, and/or construction to be deleterious to health and safety or to the durability of the work or not in accordance with good building practices.

The contractor is responsible for checking dimensions, tolerances, levels and references. This drawing is to be read in conjunction with all relevant consultants or specialists drawings. Any discrepancy to be notified to Baily Garner LLP and rectified before proceeding with the works on site or shop drawings.


Where an item is covered by drawings to different scales, the larger scale drawings is to be worked to.

Do not scale drawings. Figured dimensions to be worked to in all cases.

This drawing and the copyright and patents therein are the property of Baily Garner LLP and may not be used or reproduced without consent of attribution.

A3

Rear

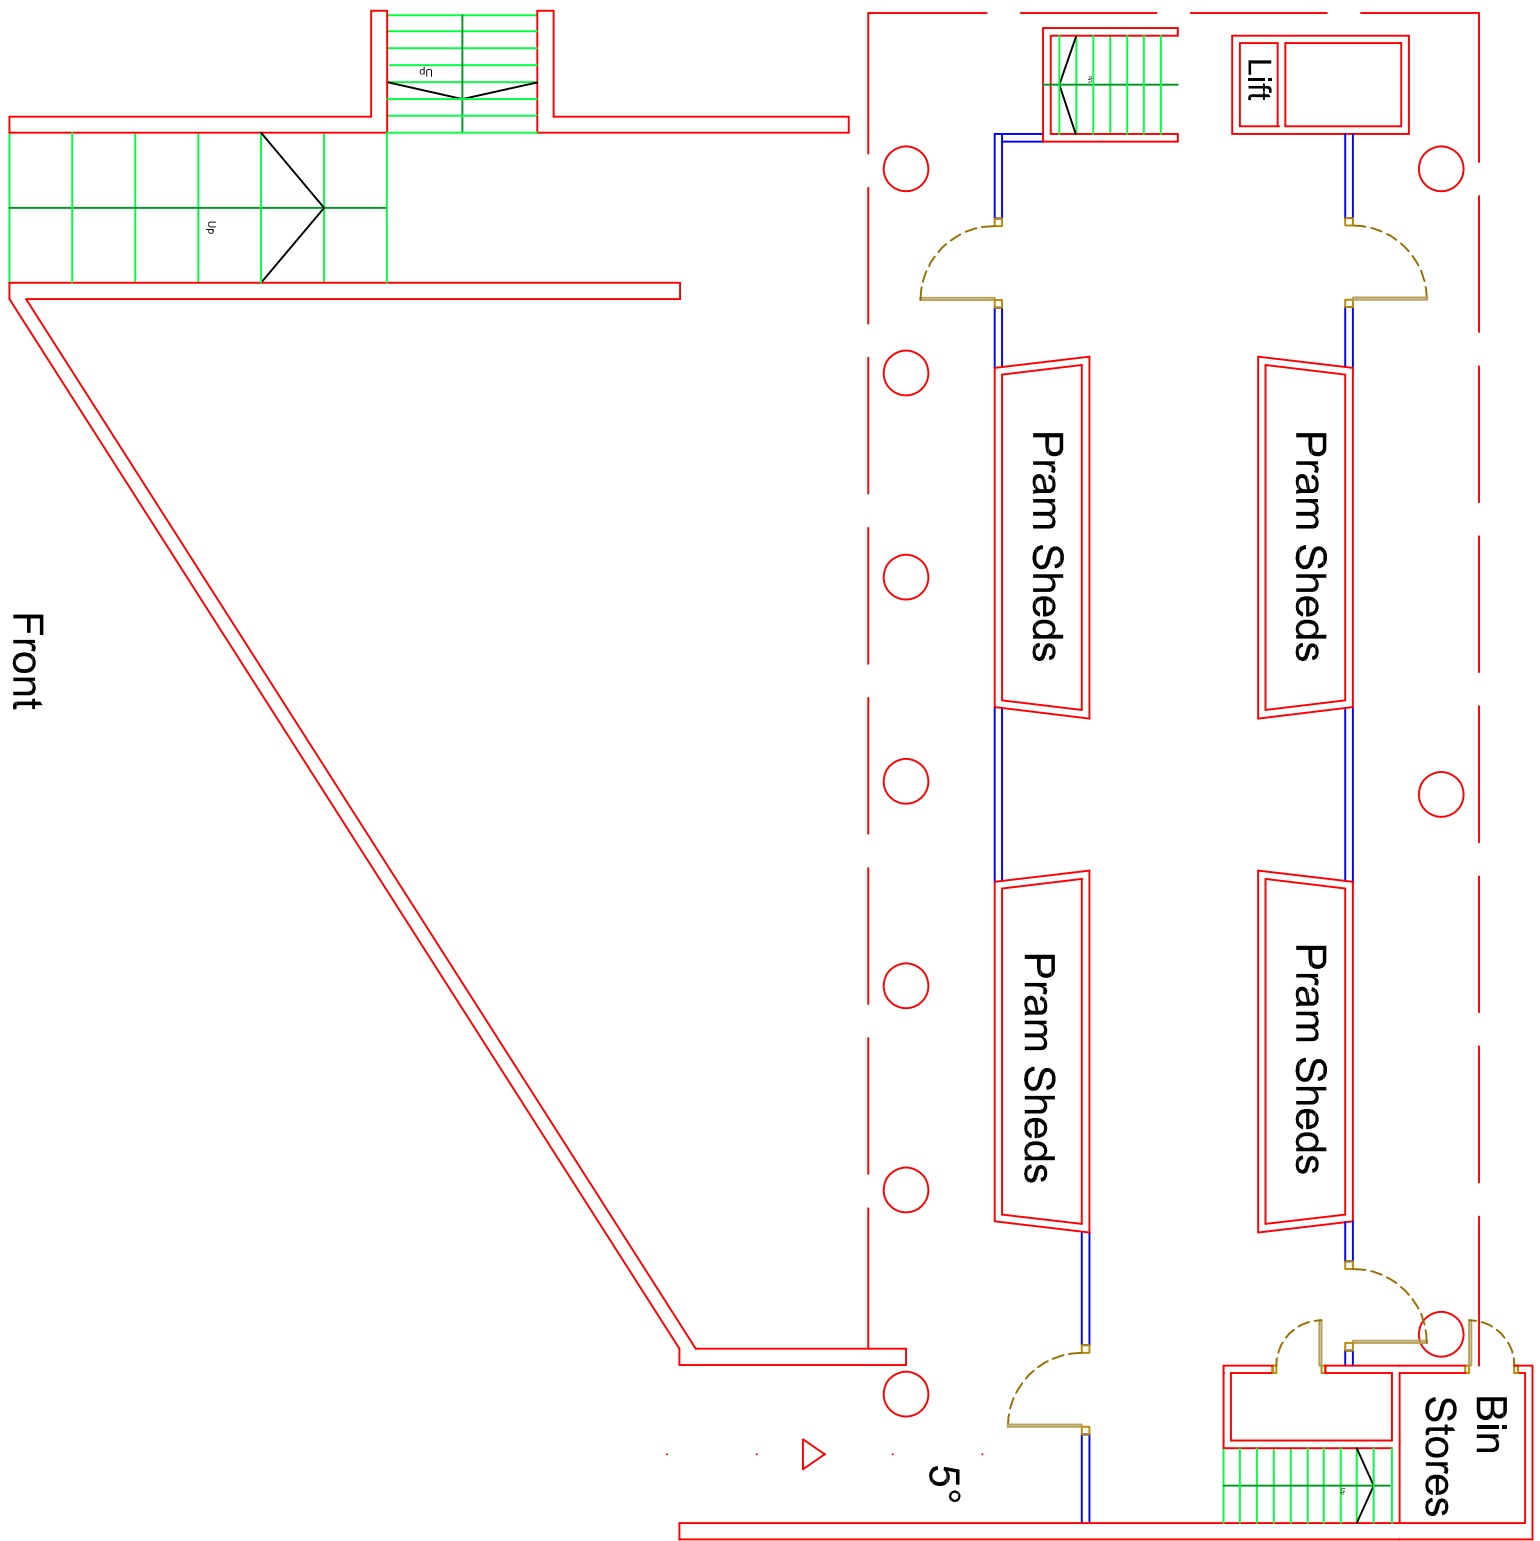

Front

REVISION	D	C	DATE



146-148 ELTHAM HILL
LONDON SE9 3DY
T. 020 8294 1000
F. 020 8294 1320
e. general@bailygarner.co.uk

CLIENT:
Clarion Housing Group

ADDRESS:
The Towers
39 Dartmouth Park Ave
London, NW15 1JP

PROJECT:
Security Improvement Works

TITLE:
Proposed Floor Plan

PURPOSE OF ISSUE:
Planning

SCALE	D	C	DATE
1:100 @A3	CL		30-08-2018

JOB NO.	DETAIL NO.	REVISION
306688	P 07	-