


TREE SURVEY LOCATION PLAN

SITE: 62 FROGNAL, NW3 6XG

DATE: 12/9/19

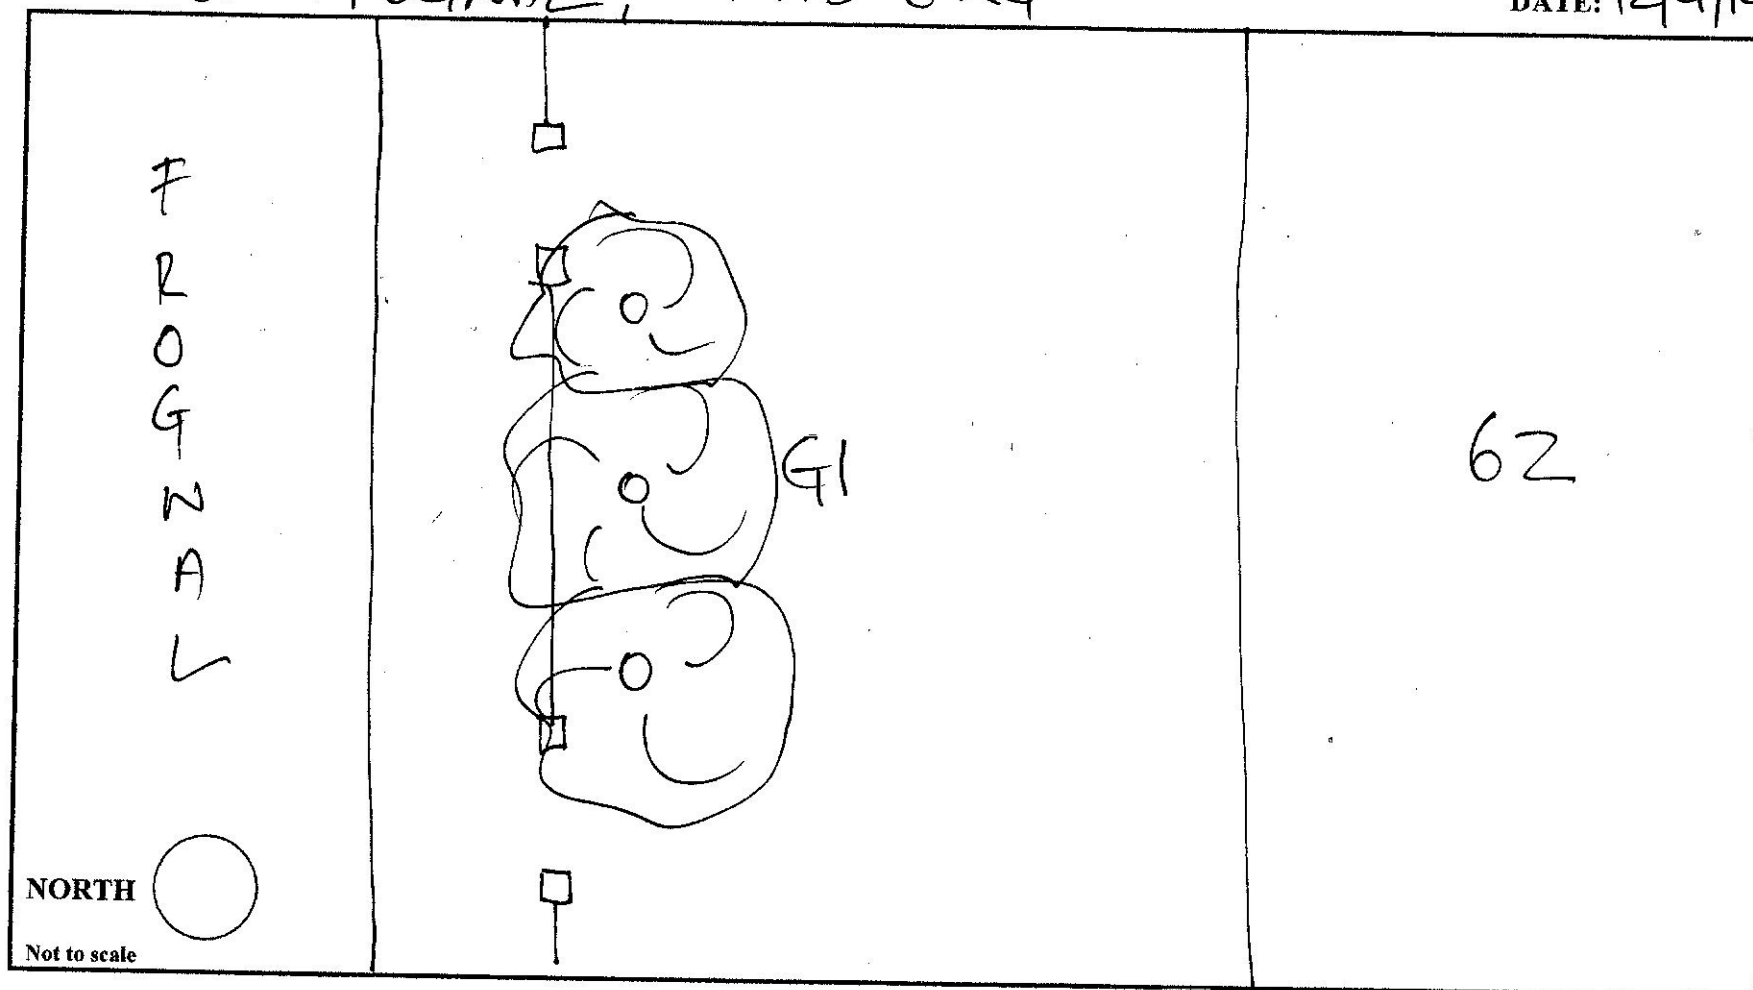

Wassells



www.wassells.co.uk