
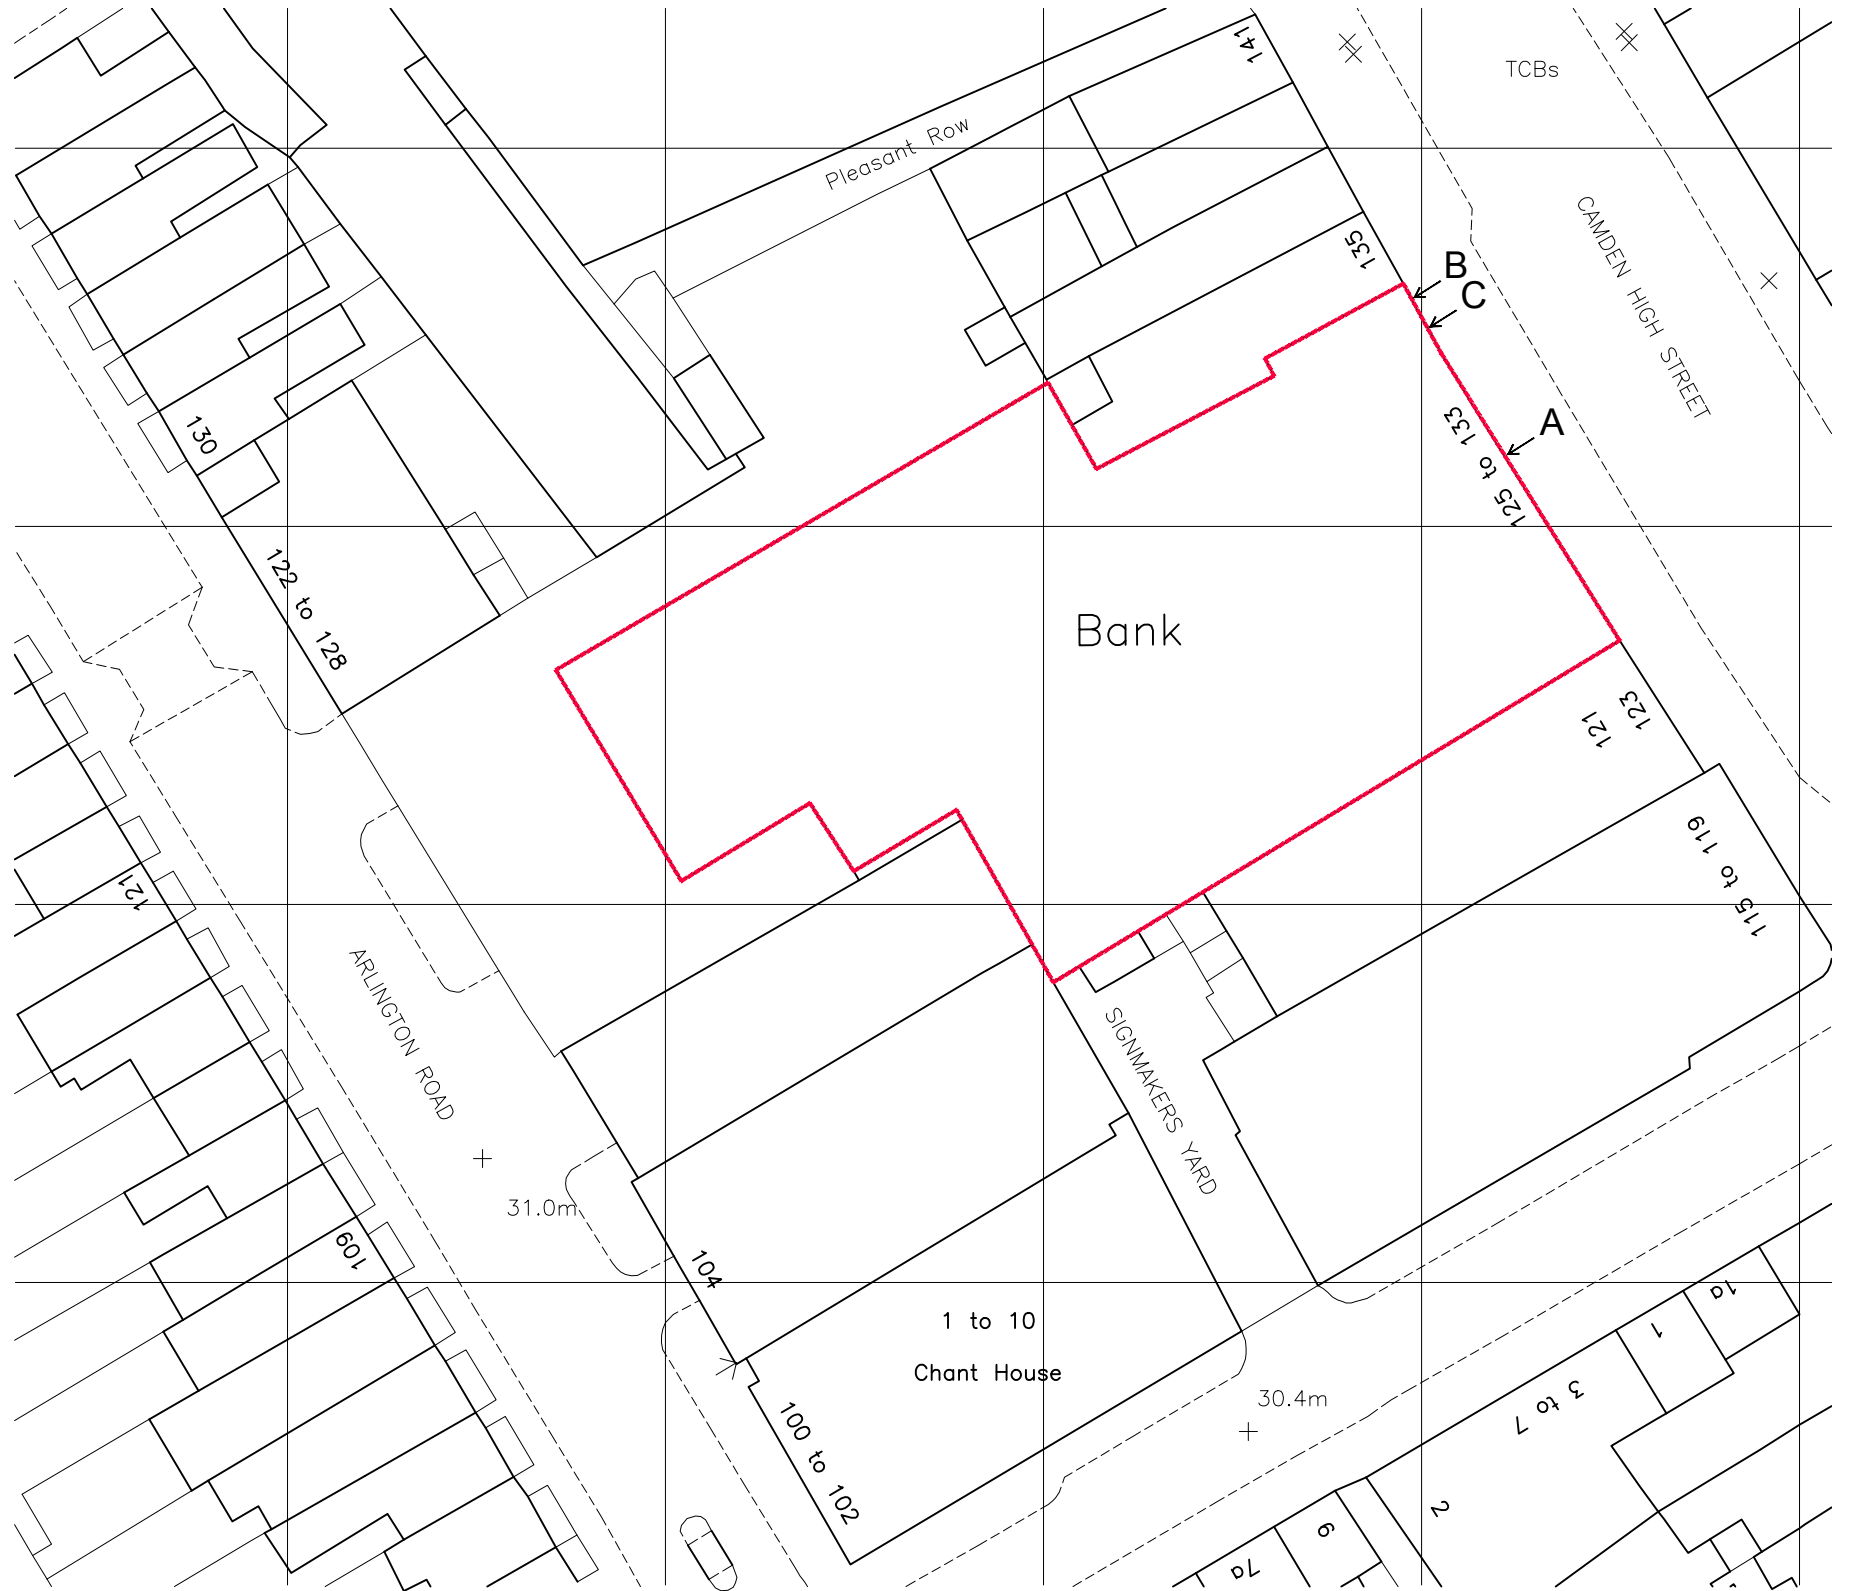


Ordnance Survey (c) Crown Copyright 2018. All rights reserved. Licence number 100022432

Location Plan: scale 1:1250

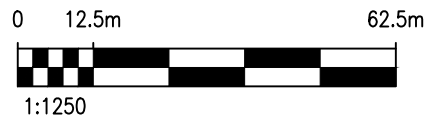

Ordnance Survey (c) Crown Copyright 2018. All rights reserved. Licence number 100022432

Block Plan: scale 1:500

