


WALL ELEVATION TO No 28

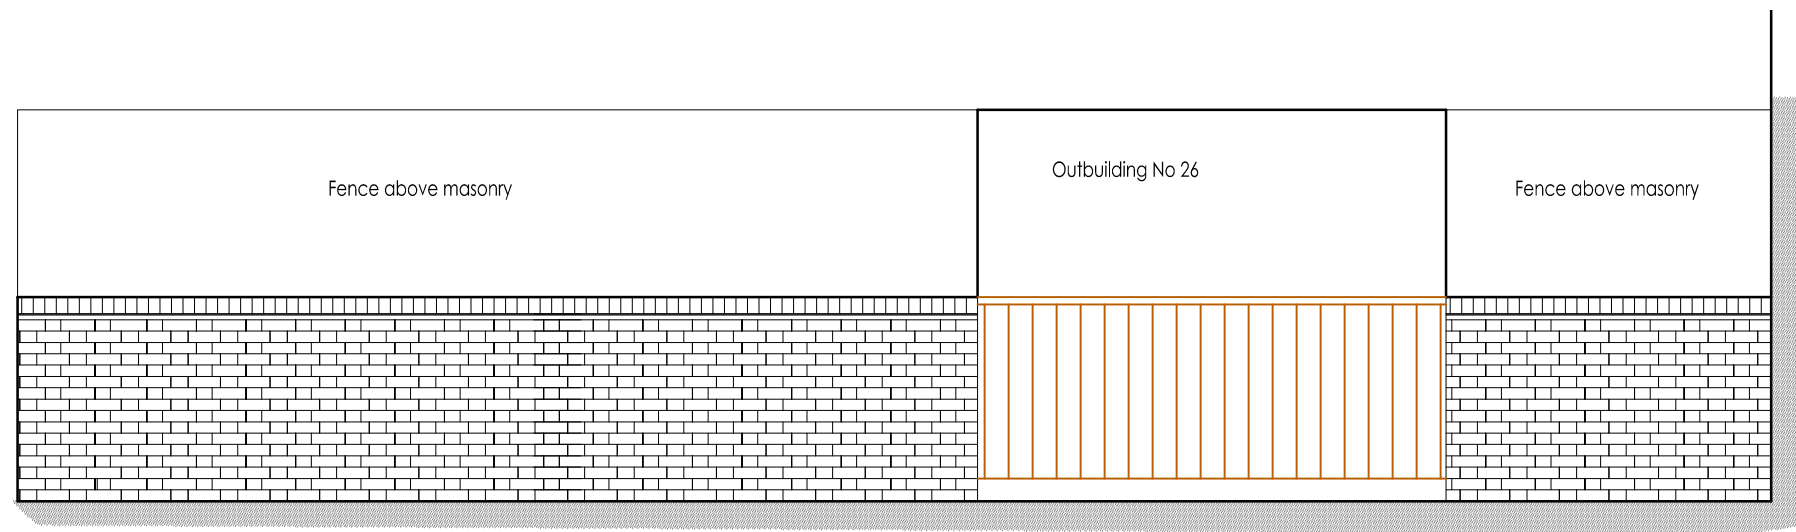

WALL ELEVATION TO No 26

Project

DEFECTIVE GARDEN WALL
27 Mornington Terrace
LONDON
NW1 7RS
EXISTING ELEVATIONS

Amendments

Scale **1:100**

Date **Aug 2019**

Drawing No **18/113-04**



Whymark & Moulton
 Chartered Surveyors &
 Building Engineers

14 Cornard Road, Sudbury,
 Suffolk. CO10 1RB

Tele: 01787 371371



The Association of
 BUILDING ENGINEERS