

NOTES:

No.43

FOR PLANNING

Project Ref:

Scale:

42-43 RUSSELL SQUARE

42-43 RS_50_A_01.01

PROPOSED GROUND FLOOR PLAN - REAR GARDEN

Original sheet size:

Applicable Throughout Building-


Stabilise and protect any original features such as cornices, skirting's and plaster

are to be protected and stored on site. All items to be retained in place are to be adequately protected during the duration of the works to avoid any damage. All

relief's generally where walls are to be removed etc. All significant items that are to be reinstated after the works are to be removed with care to prevent any damage and

historic features to be made good where existing surface mounted services/ducts and

trunking have been removed - to match existing features. All existing fireplaces to be

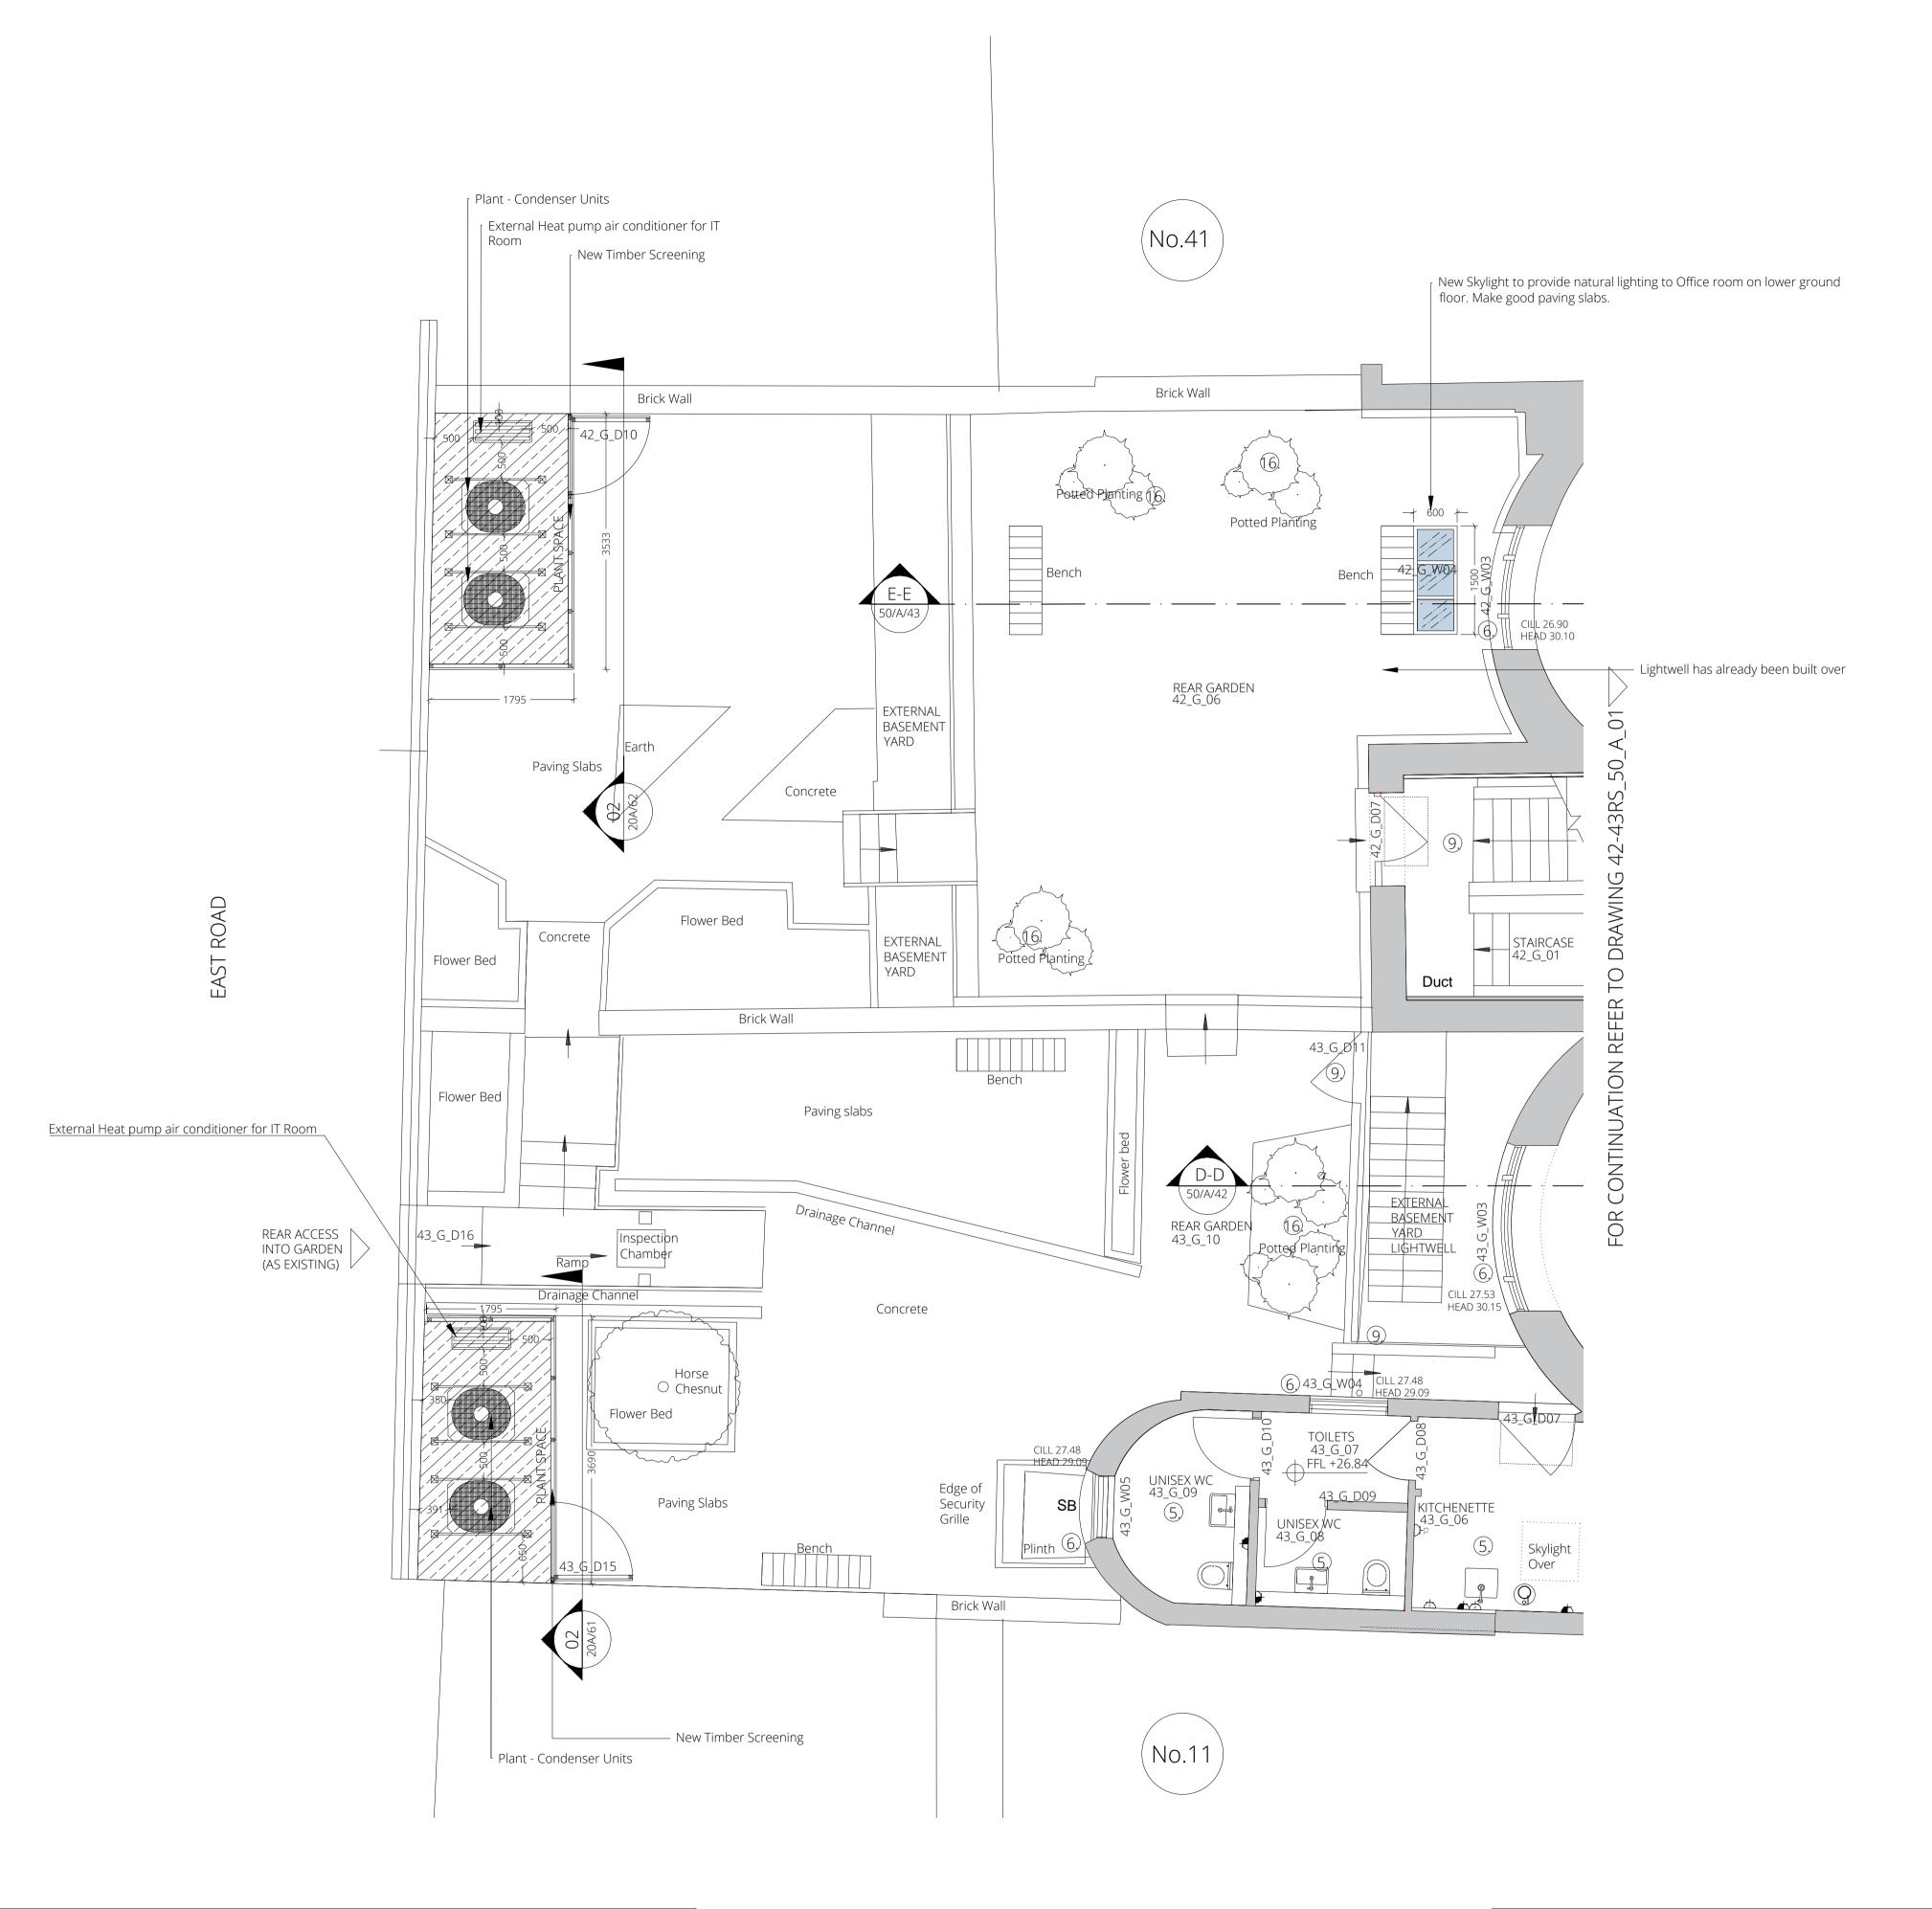

Read this drawing in association with all other relevant contract documents and risk assessments

Do not scale from this drawing. Use figured dimensions only. All dimensions to be checked and verified by the contractor on site.

Scale bar for verification only

(c) Pringle Richards Sharratt Ltd: Studio 4, 33 Stannary Street, London, SE11 4AA: Company registered in England No. 3189549

Date 27 July 2018 29 May 2019

16 August 2019

21 June 2019

Planning & Listed Building Consent Applications - Issued to LBC for comment Planning & Listed Building Consent Applications - Issued to LBC for comment

Planning & Listed Building Consent Applications

Planning & Listed Building Consent Applications - Issued to LBC for comment