


17-35 William Road, London NW1

5484-D110

Location Plan

Scale 1:1250

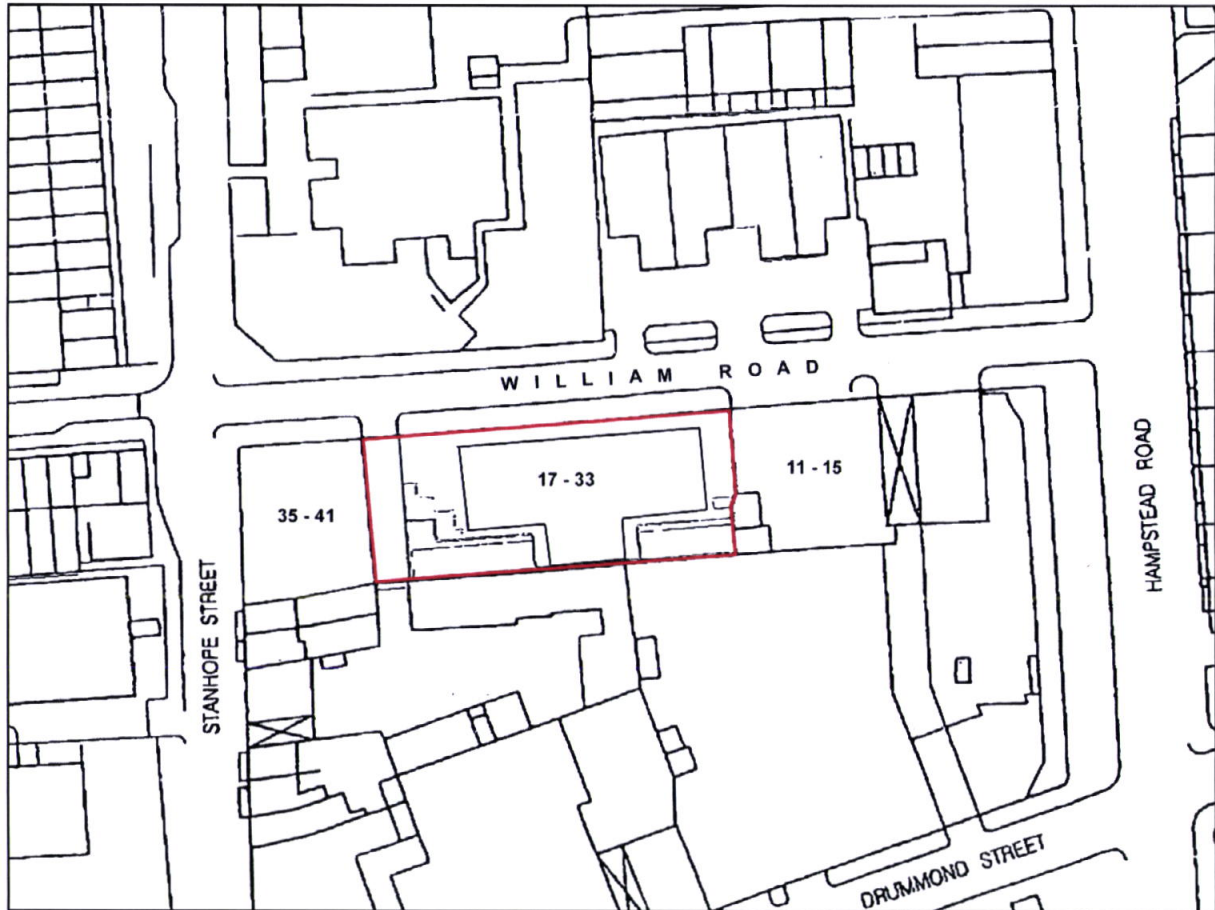

halpern

architects
planners
landscape
urban designers



halpern

The Royle Studios
41 Wenlock Road
London N1 7SG
Tel: 020 7251 0781
Fax: 020 7251 9204

info@Halpern.uk.com
www.Halpern.uk.com

architecture
planning
heritage
urban design

0 5m

Note:
areas and dimensions are indicative only.

Revision 00 07 Aug 03



New sliding
glass doors

New roof over
vehicular
access lobby
at rear of alley

New external roller
shutter door with
pedestrian door

NB: See separate
application for new
extension

William Road
London NW1
for
Addison Lee

5484 -D250-rev00

PROPOSED FRONT
ELEVATION -
ALTERATIONS



halpern

The Royle Studios
41 Wenlock Road
London N1 7SG
Tel: 020 7251 0781
Fax: 020 7251 9204

info@Halpern.uk.com
www.Halpern.uk.com

architecture
planning
heritage
urban design

0 5m

Note:
areas and dimensions are indicative only

Revision 00 07 Aug 03



William Road
London NW1
for
Addison Lee

5484 - D251 - rev00

PROPOSED WEST
ELEVATION -
ALTERATIONS



halpern

The Royle Studios
41 Wenlock Road
London N1 7SG
Tel: 020 7251 0781
Fax: 020 7251 9204

info@Halpern.uk.com
www.Halpern.uk.com

architecture
planning
heritage
urban design

0 5m

Note:
areas and dimensions are indicative only

Revision 00 07 Aug 03



William Road
London NW1
for
Addison Lee

5484-D170-rev00

EXISTING FRONT
ELEVATION



halpern

The Royle Studios
41 Wenlock Road
London N1 7SG
Tel: 020 7251 0781
Fax: 020 7251 9204

info@Halpern.uk.com
www.Halpern.uk.com

architecture
planning
heritage
urban design

0 5m

Note
areas and dimensions are indicative only

Revision 00 07 Aug 03



William Road
London NW1
for
Addison Lee

5484-D171-rev00

EXISTING WEST
ELEVATION



halpern

The Royle Studios
41 Wenlock Road
London N1 7SG
Tel: 020 7251 0781
Fax: 020 7251 9204


info@halpern.uk.com
www.halpern.uk.com

architecture
planning
heritage
urban design

0 5m

Note:
areas and dimensions are indicative only

Revision 00 07 Aug 03

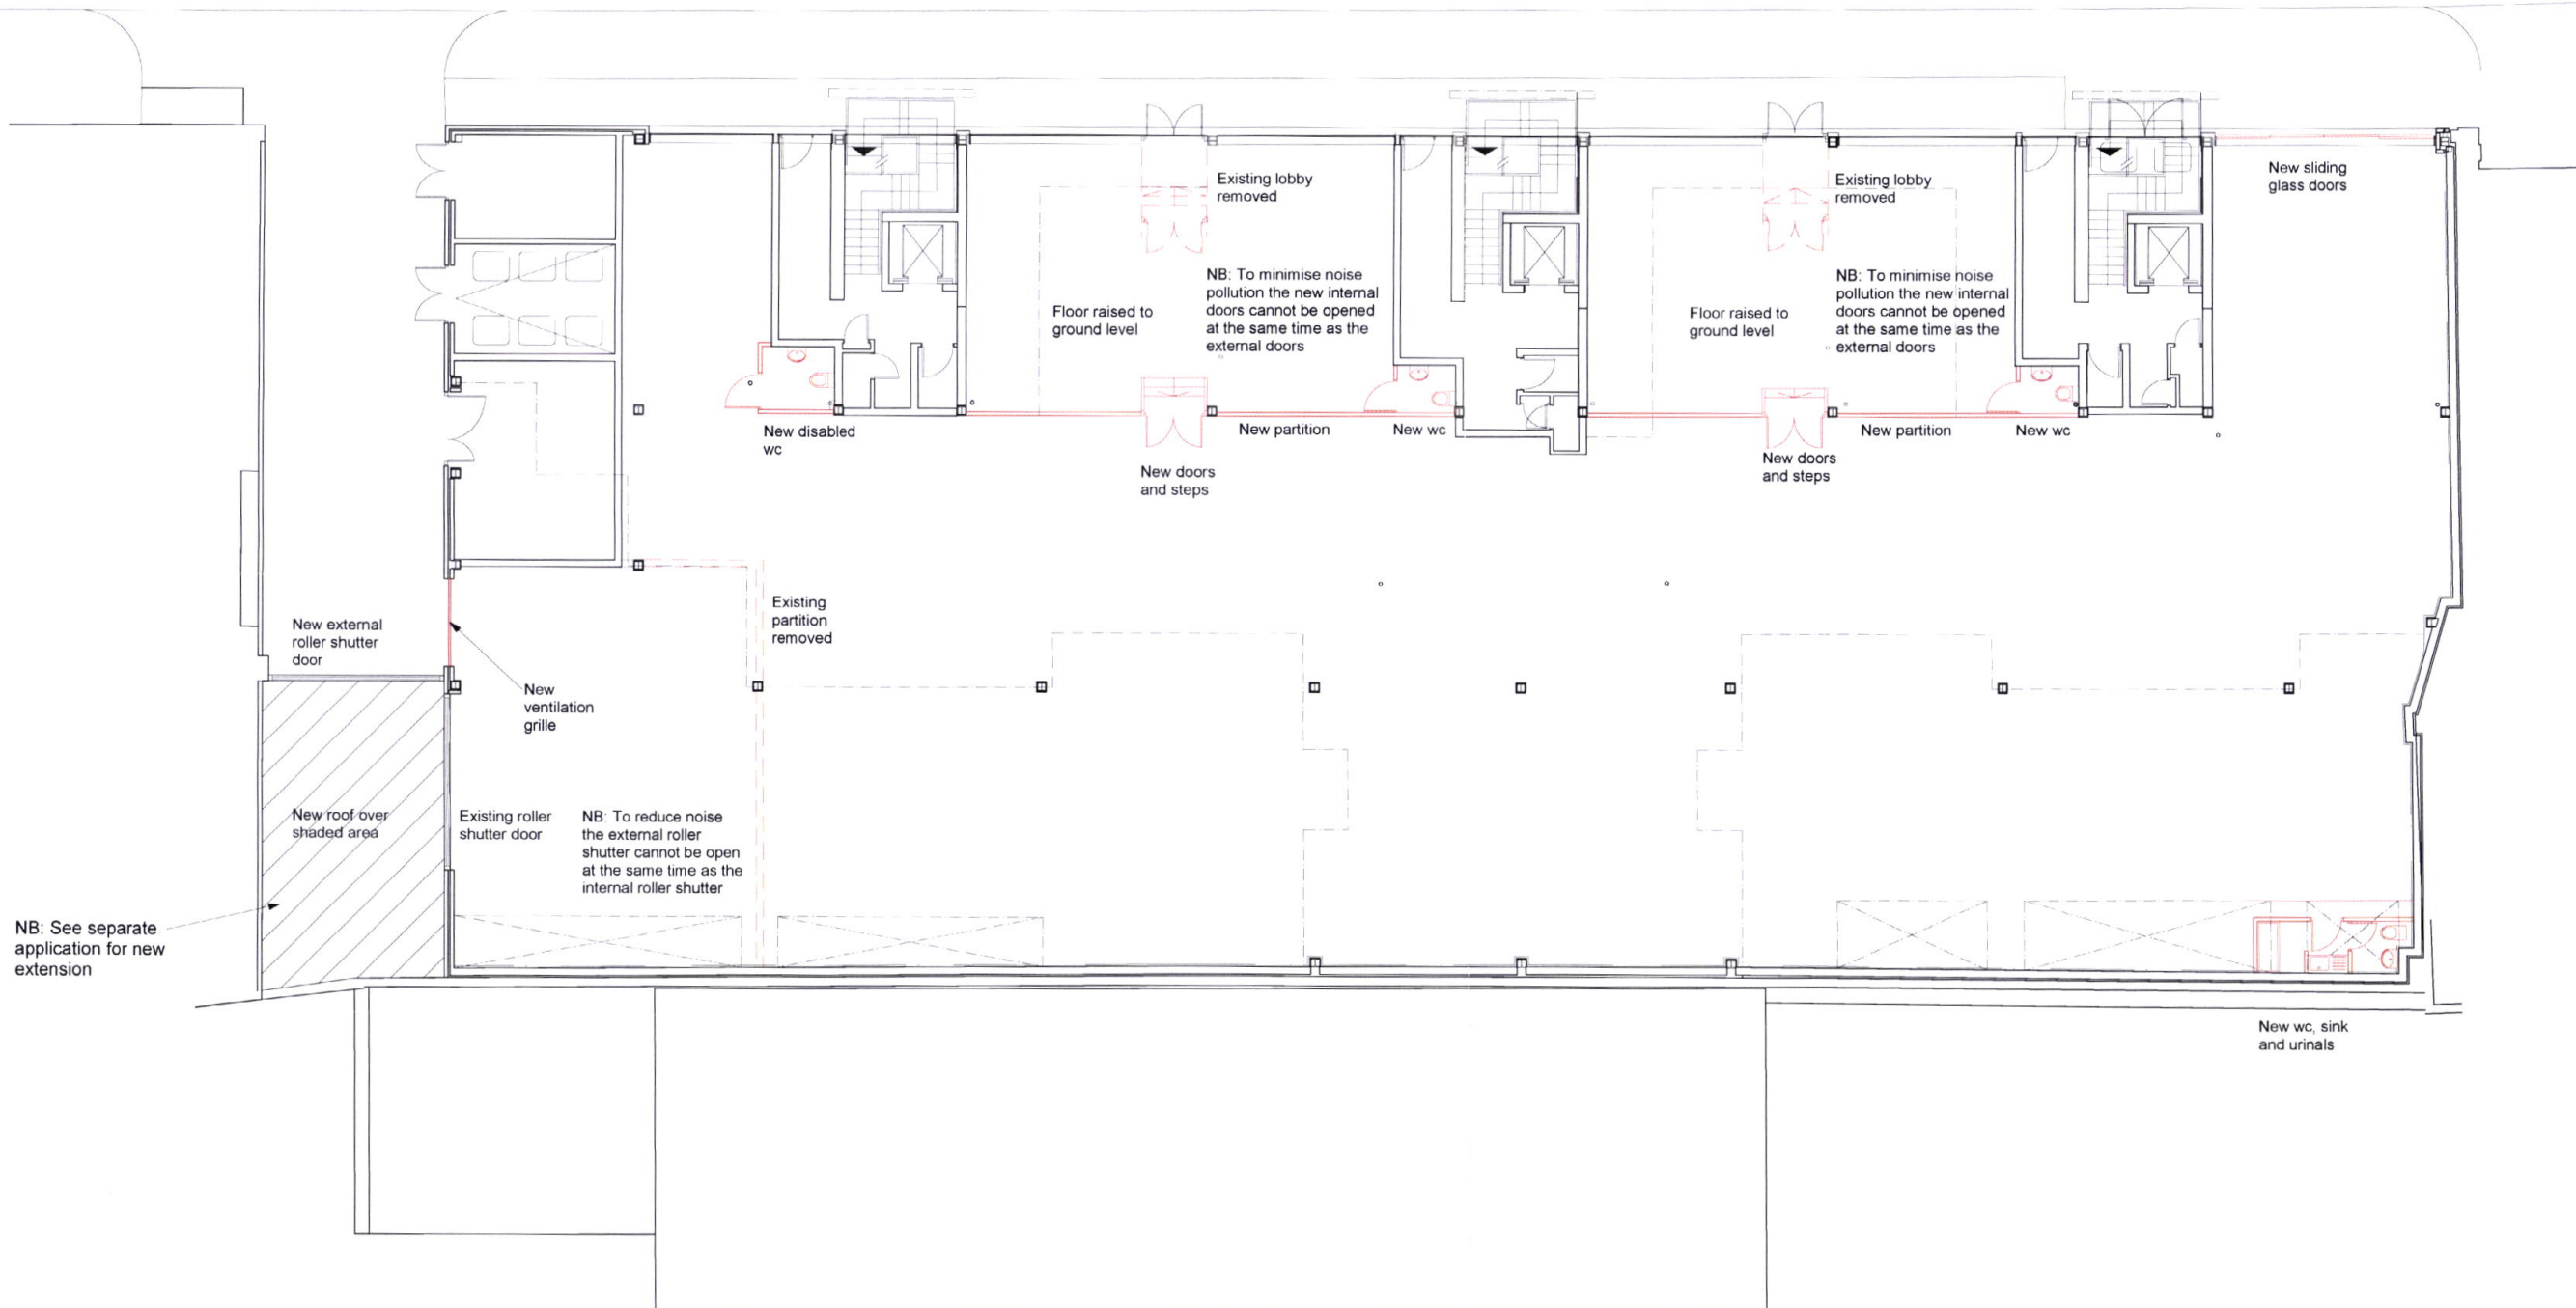

William Road
London NW1
for
Addison Lee

5484-D200-rev00

PROPOSED GROUND
FLOOR PLAN -
ALTERATIONS



halpern

The Royle Studios
41 Wenlock Road
London N1 7SG
Tel: 020 7251 0781
Fax: 020 7251 9204


info@Halpern.uk.com
www.Halpern.uk.com

architecture
planning
heritage
urban design

0 5m

Note:
areas and dimensions are indicative only.

Revision 00 07 Aug 03

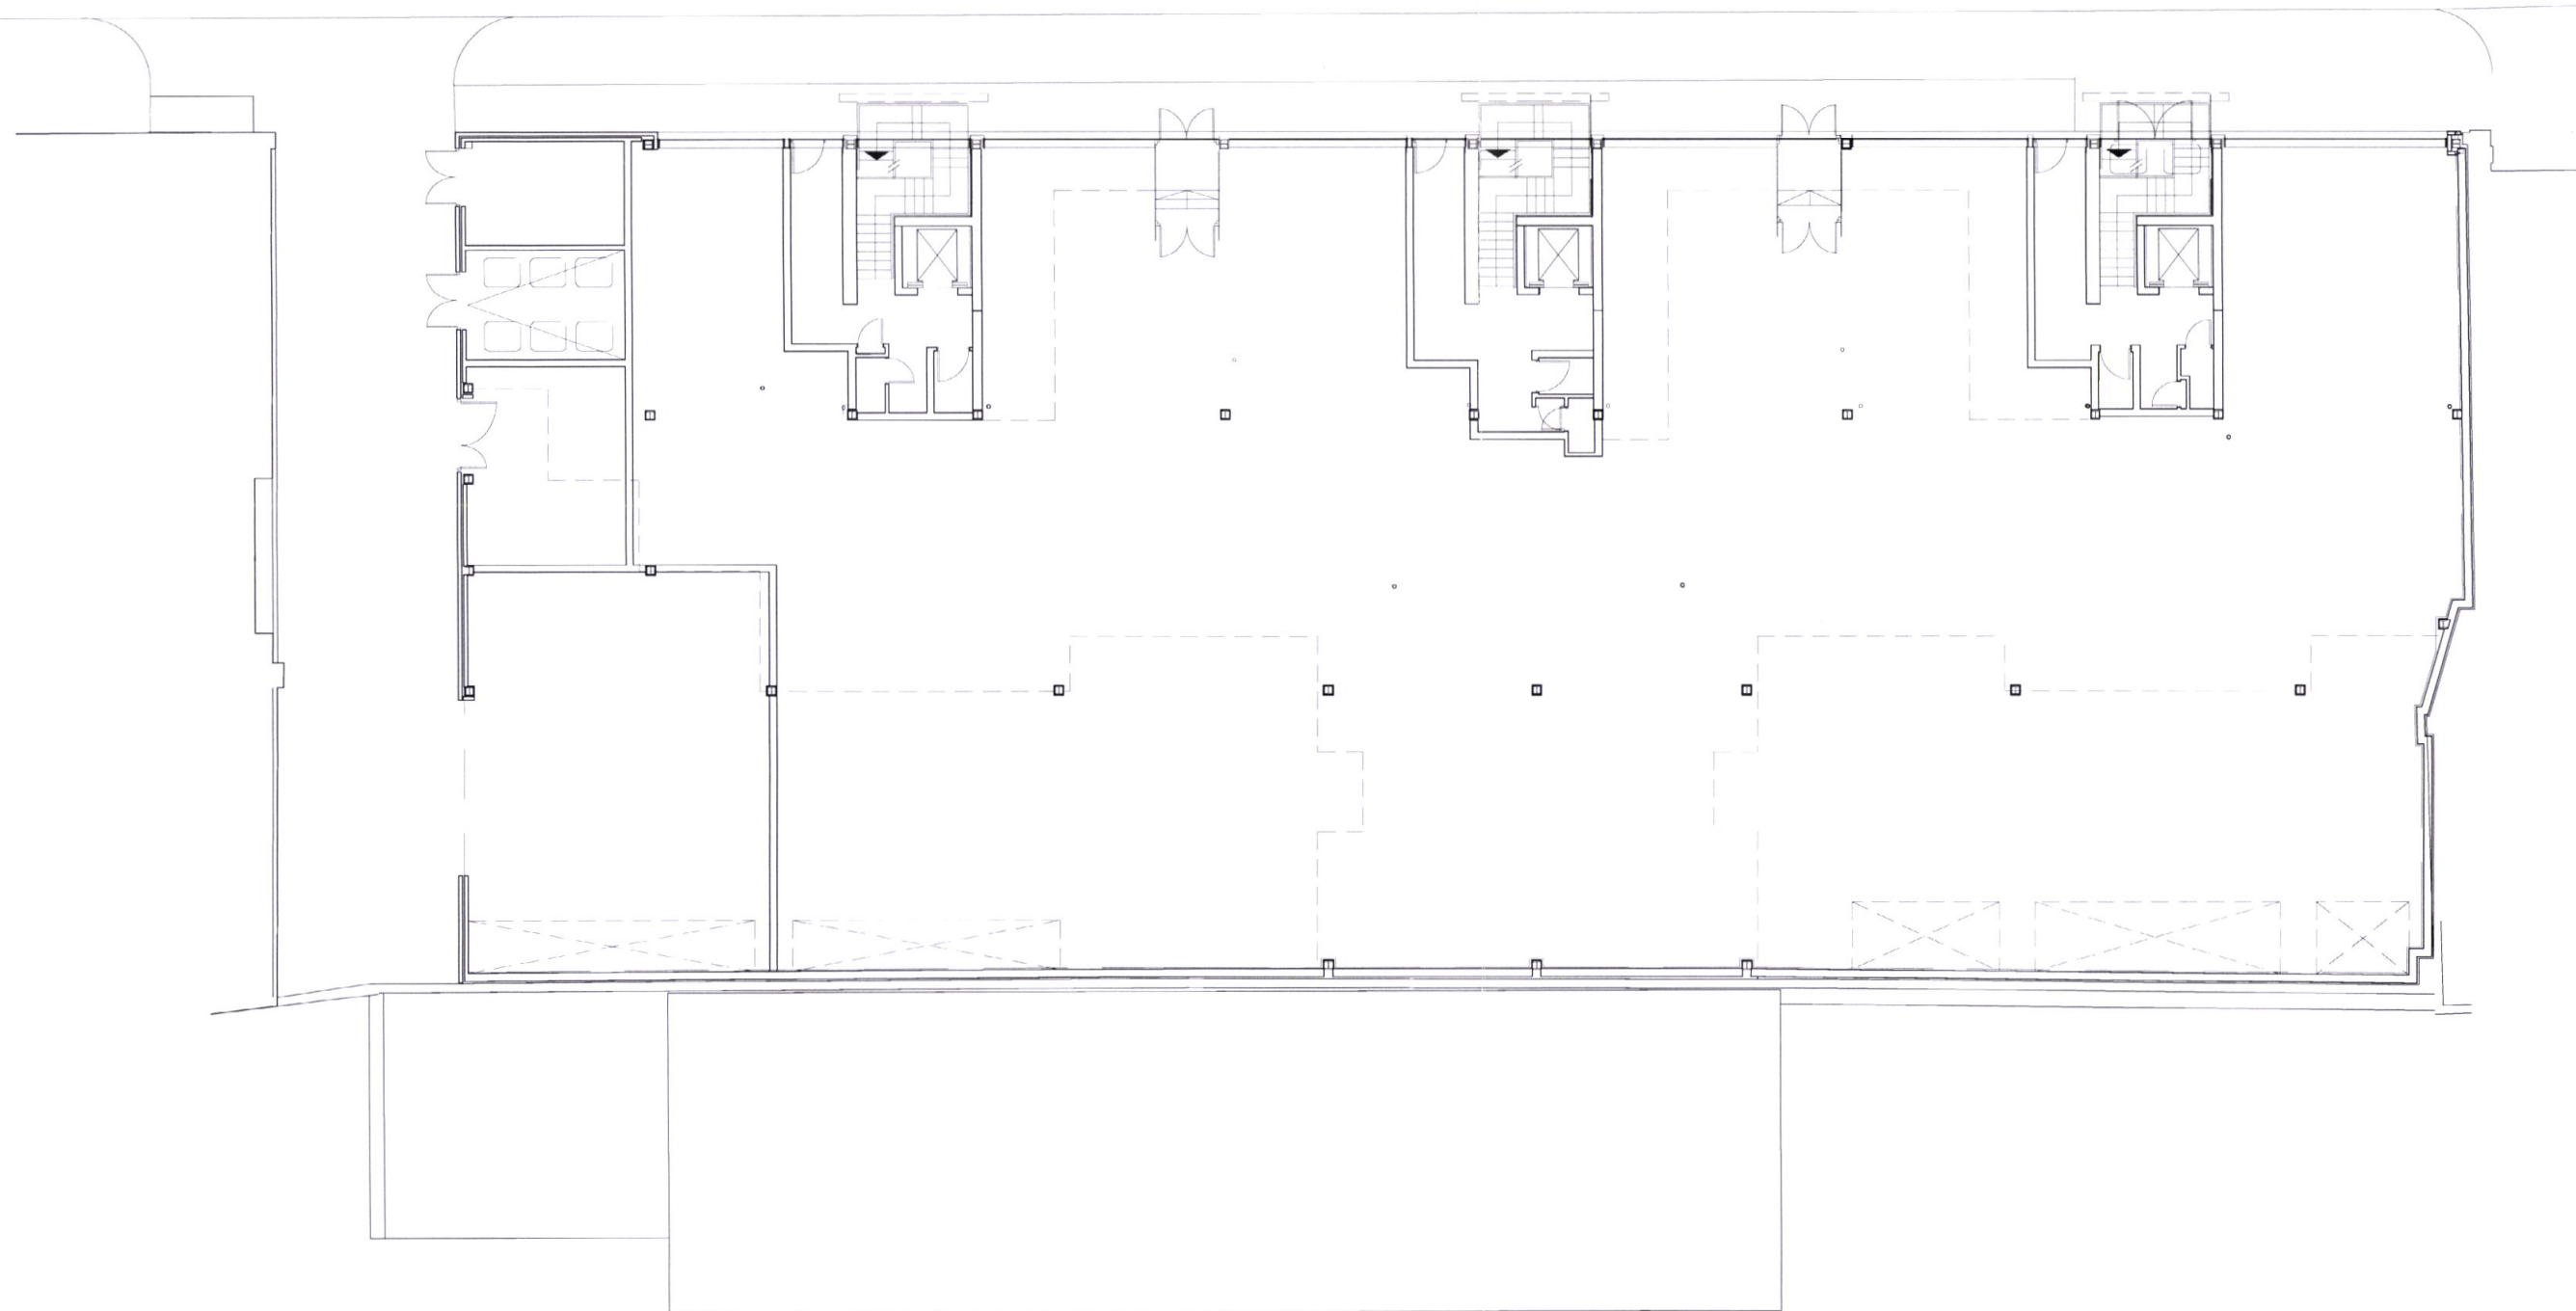

William Road
London NW1
for
Addison Lee

5484 -D150-rev00

EXISTING GROUND
FLOOR PLAN