

EXISTING SCHOOL



HIGH VOLUME OF  
PEDESTRIAN TRAFFIC  
ON CAMDEN HIGH  
STREET

BUCK STREET MARKET  
(SITE)

PARKING BAYS

CLIENT:  
URBAN SPACE  
MANAGEMENT LTD

PROJECT:  
BUCK STREET MARKET

DRAWING TITLE:  
LOGISTICS PLANS -  
SITE CONSTRAINTS 1

SCALE:  
NOT TO SCALE

REVISION:  
00

DRAWING NUMBER:  
AVON-BSM-LOG-002

KENTISH TOWN ROAD


CAMDEN HIGH STREET

BUCK STREET

NARROWED JUNCTION  
INTO BUCK STREET



KENTISH TOWN ROAD

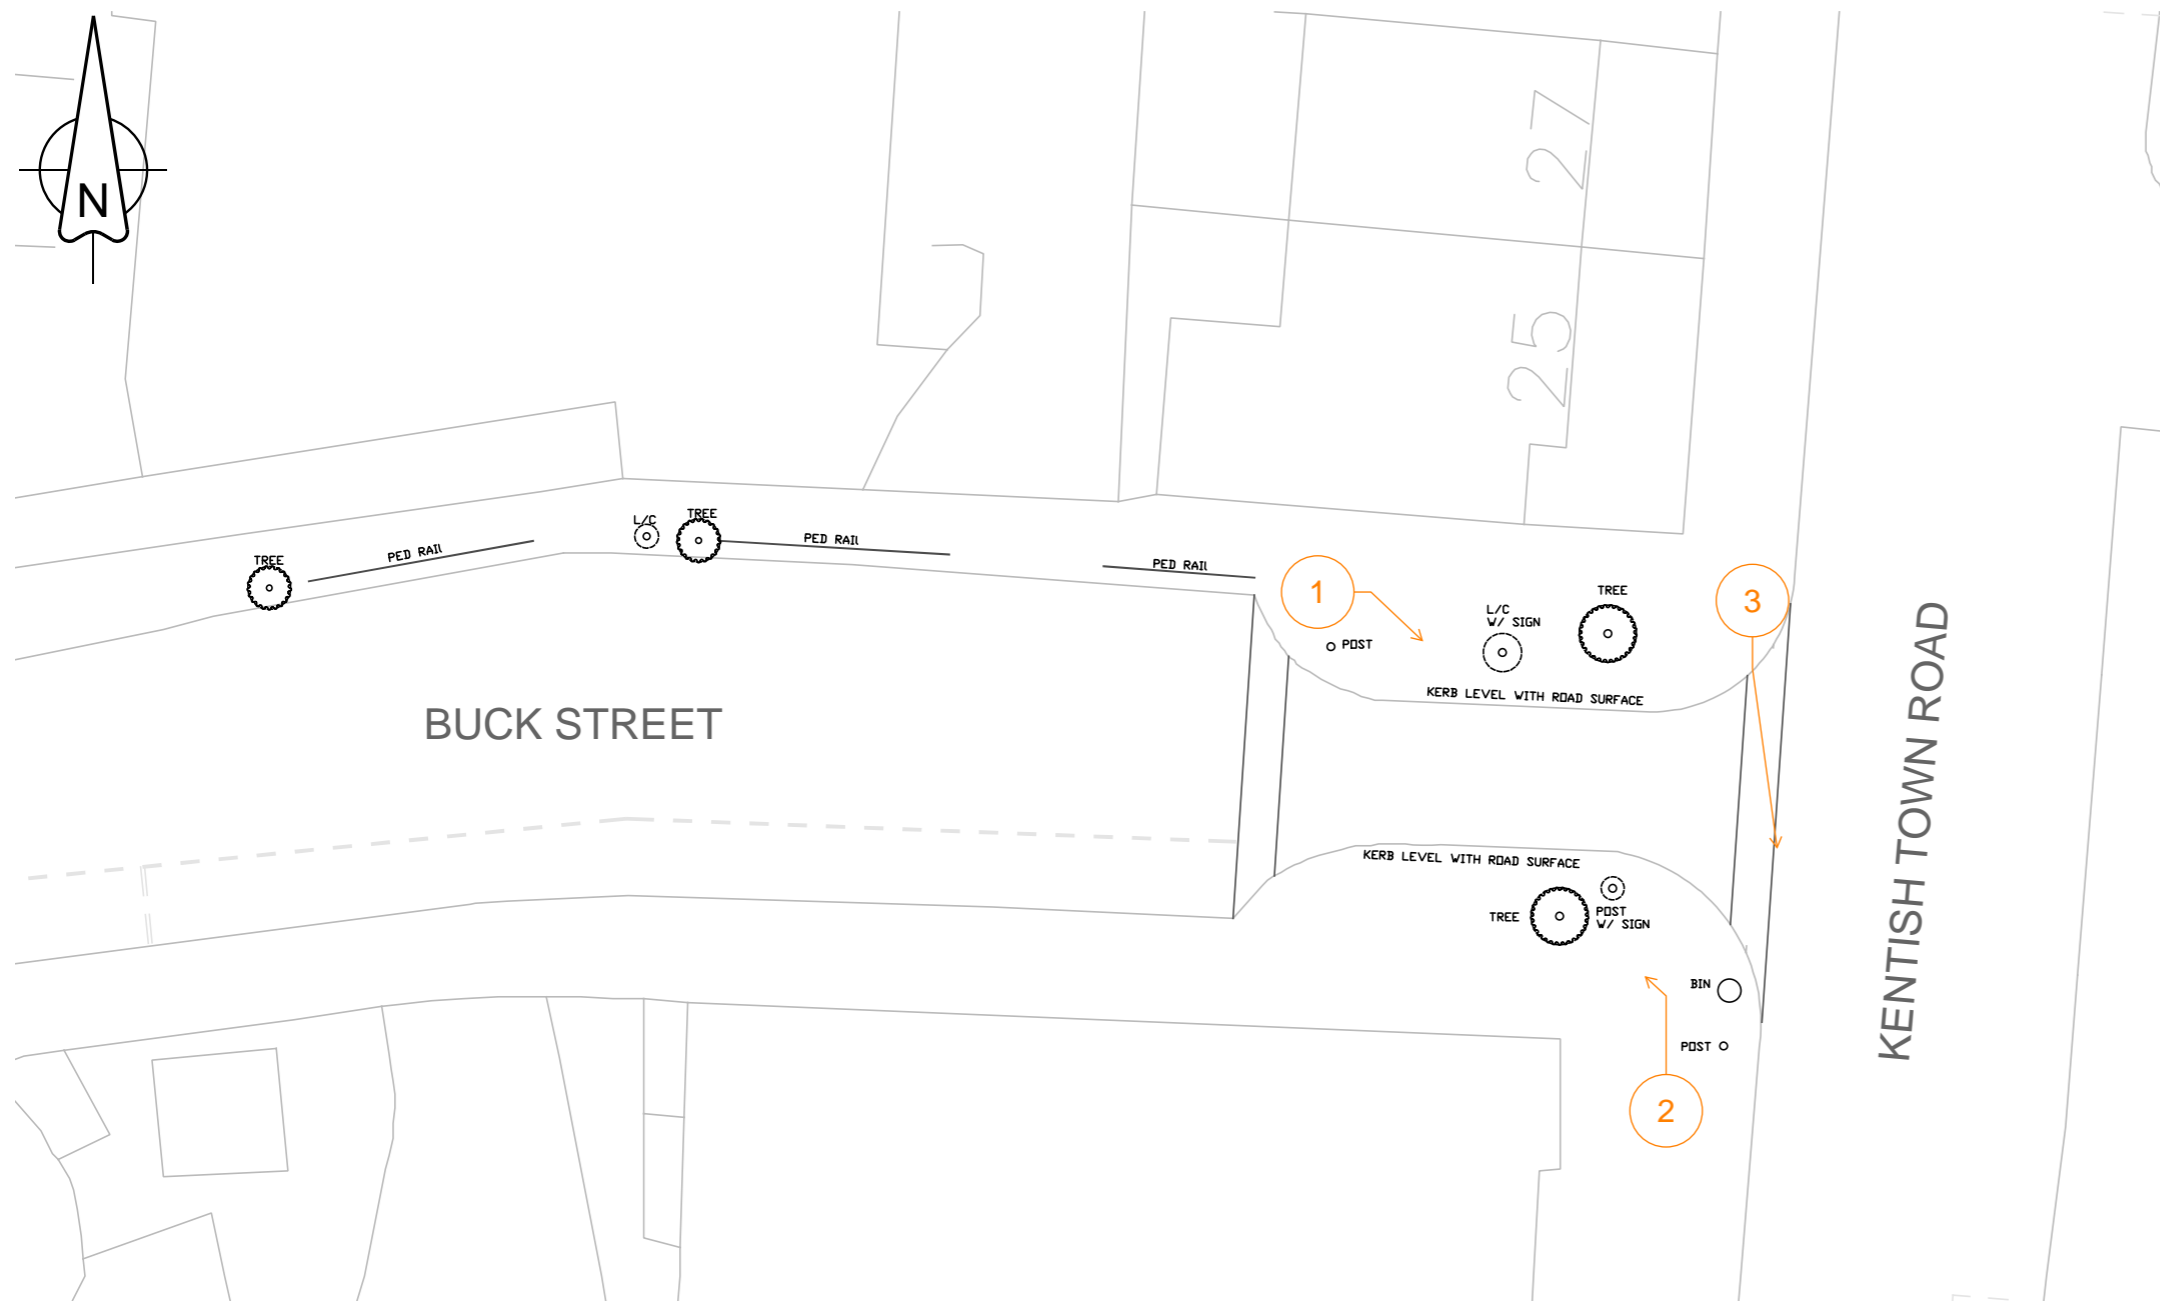

**NOTES**

The large amount of street furniture within close proximity to the road at the junction between Kentish Town Road and Buck Street is combined with a narrowing of the road width on Buck Street.

An existing construction site to the South East on Kentish Town Road has storage containers installed on the roadside. This site is neighboured by an active Bus Stop.

**CLIENT:**  
URBAN SPACE  
MANAGEMENT LTD

**PROJECT:**  
BUCK STREET MARKET

**DRAWING TITLE:**  
LOGISTICS PLANS -  
SITE CONSTRAINTS 2

**SCALE:**  
NOT TO SCALE

**REVISION:**  
00

**DRAWING NUMBER:**  
AVON-BSM-LOG-003

