




DETAIL 15-15 (1:10)

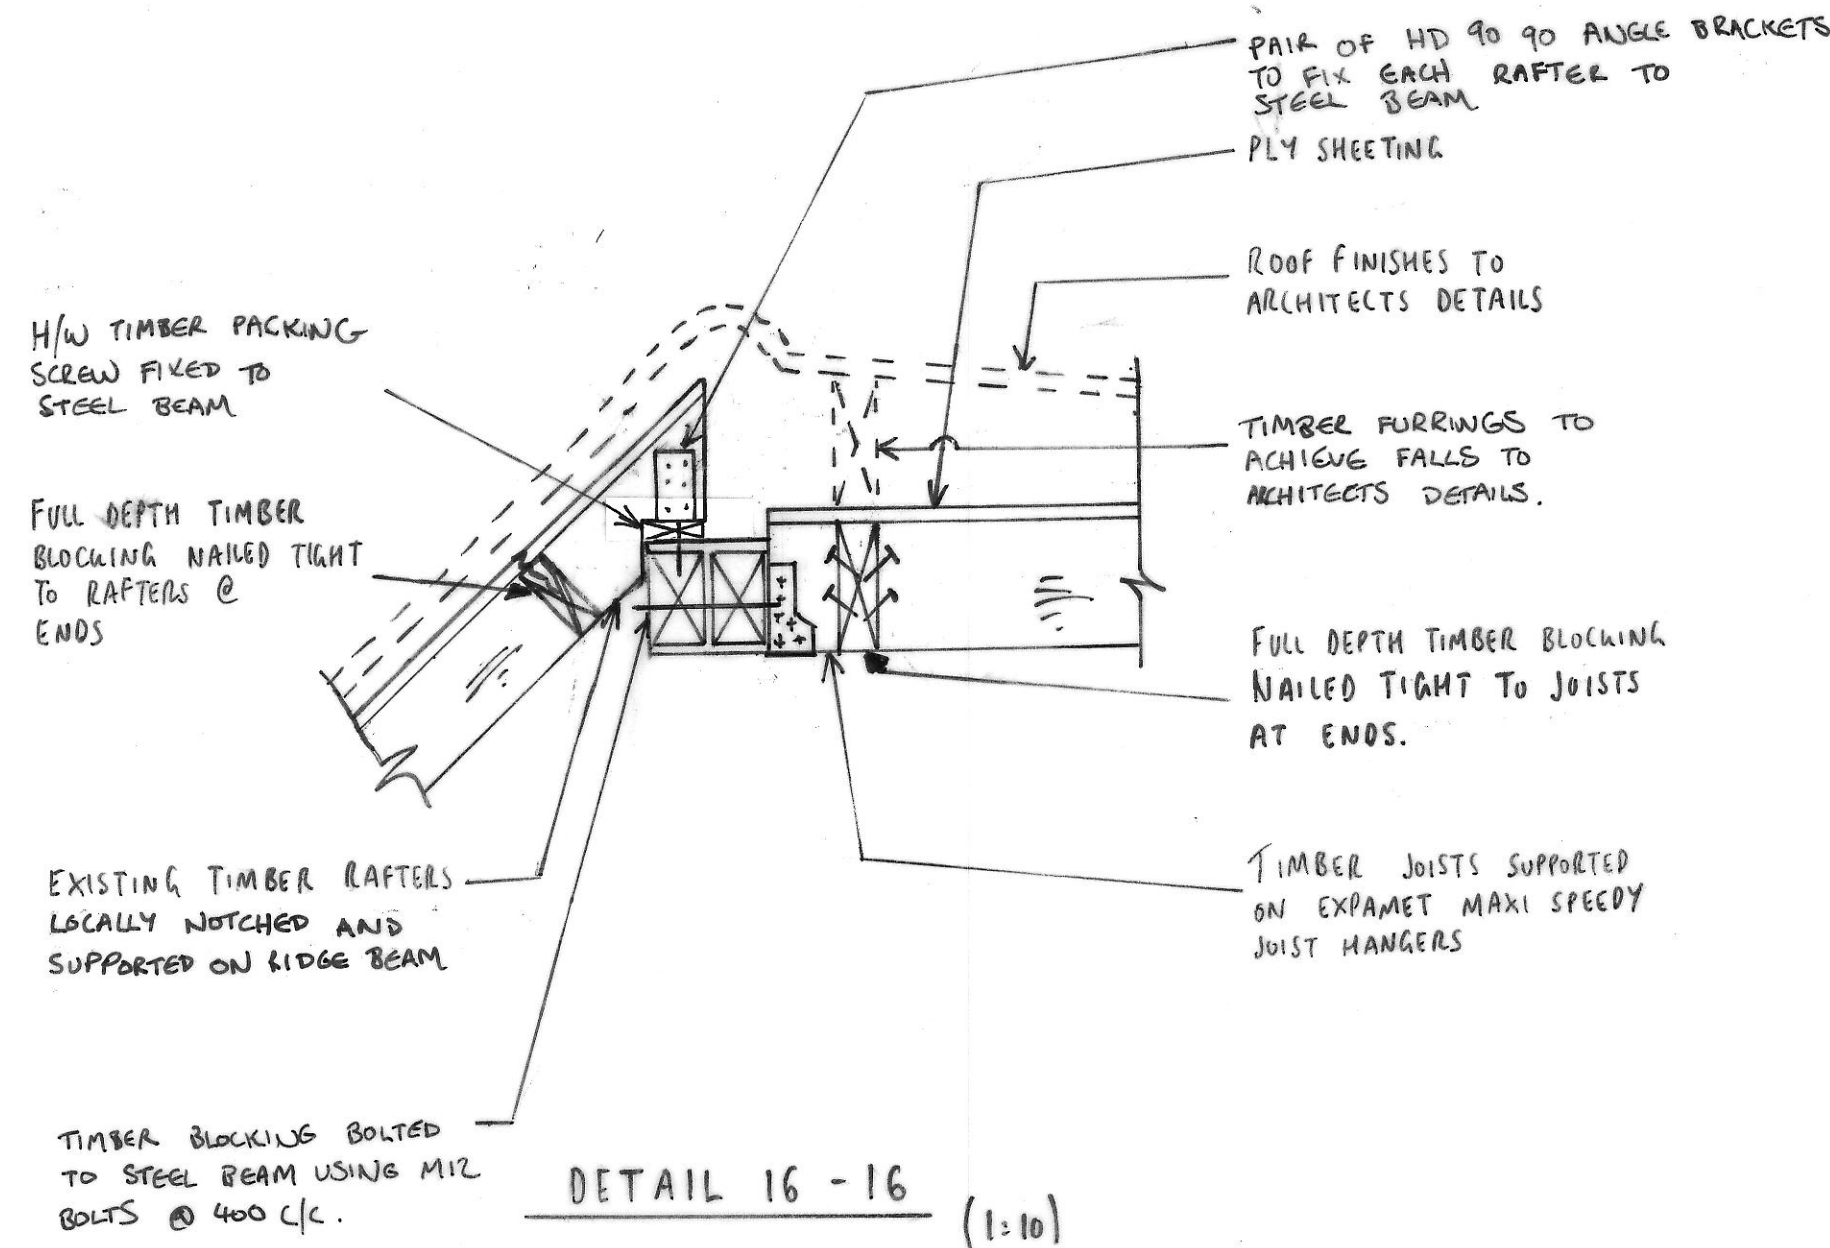


DETAIL 16-16 (1:10)

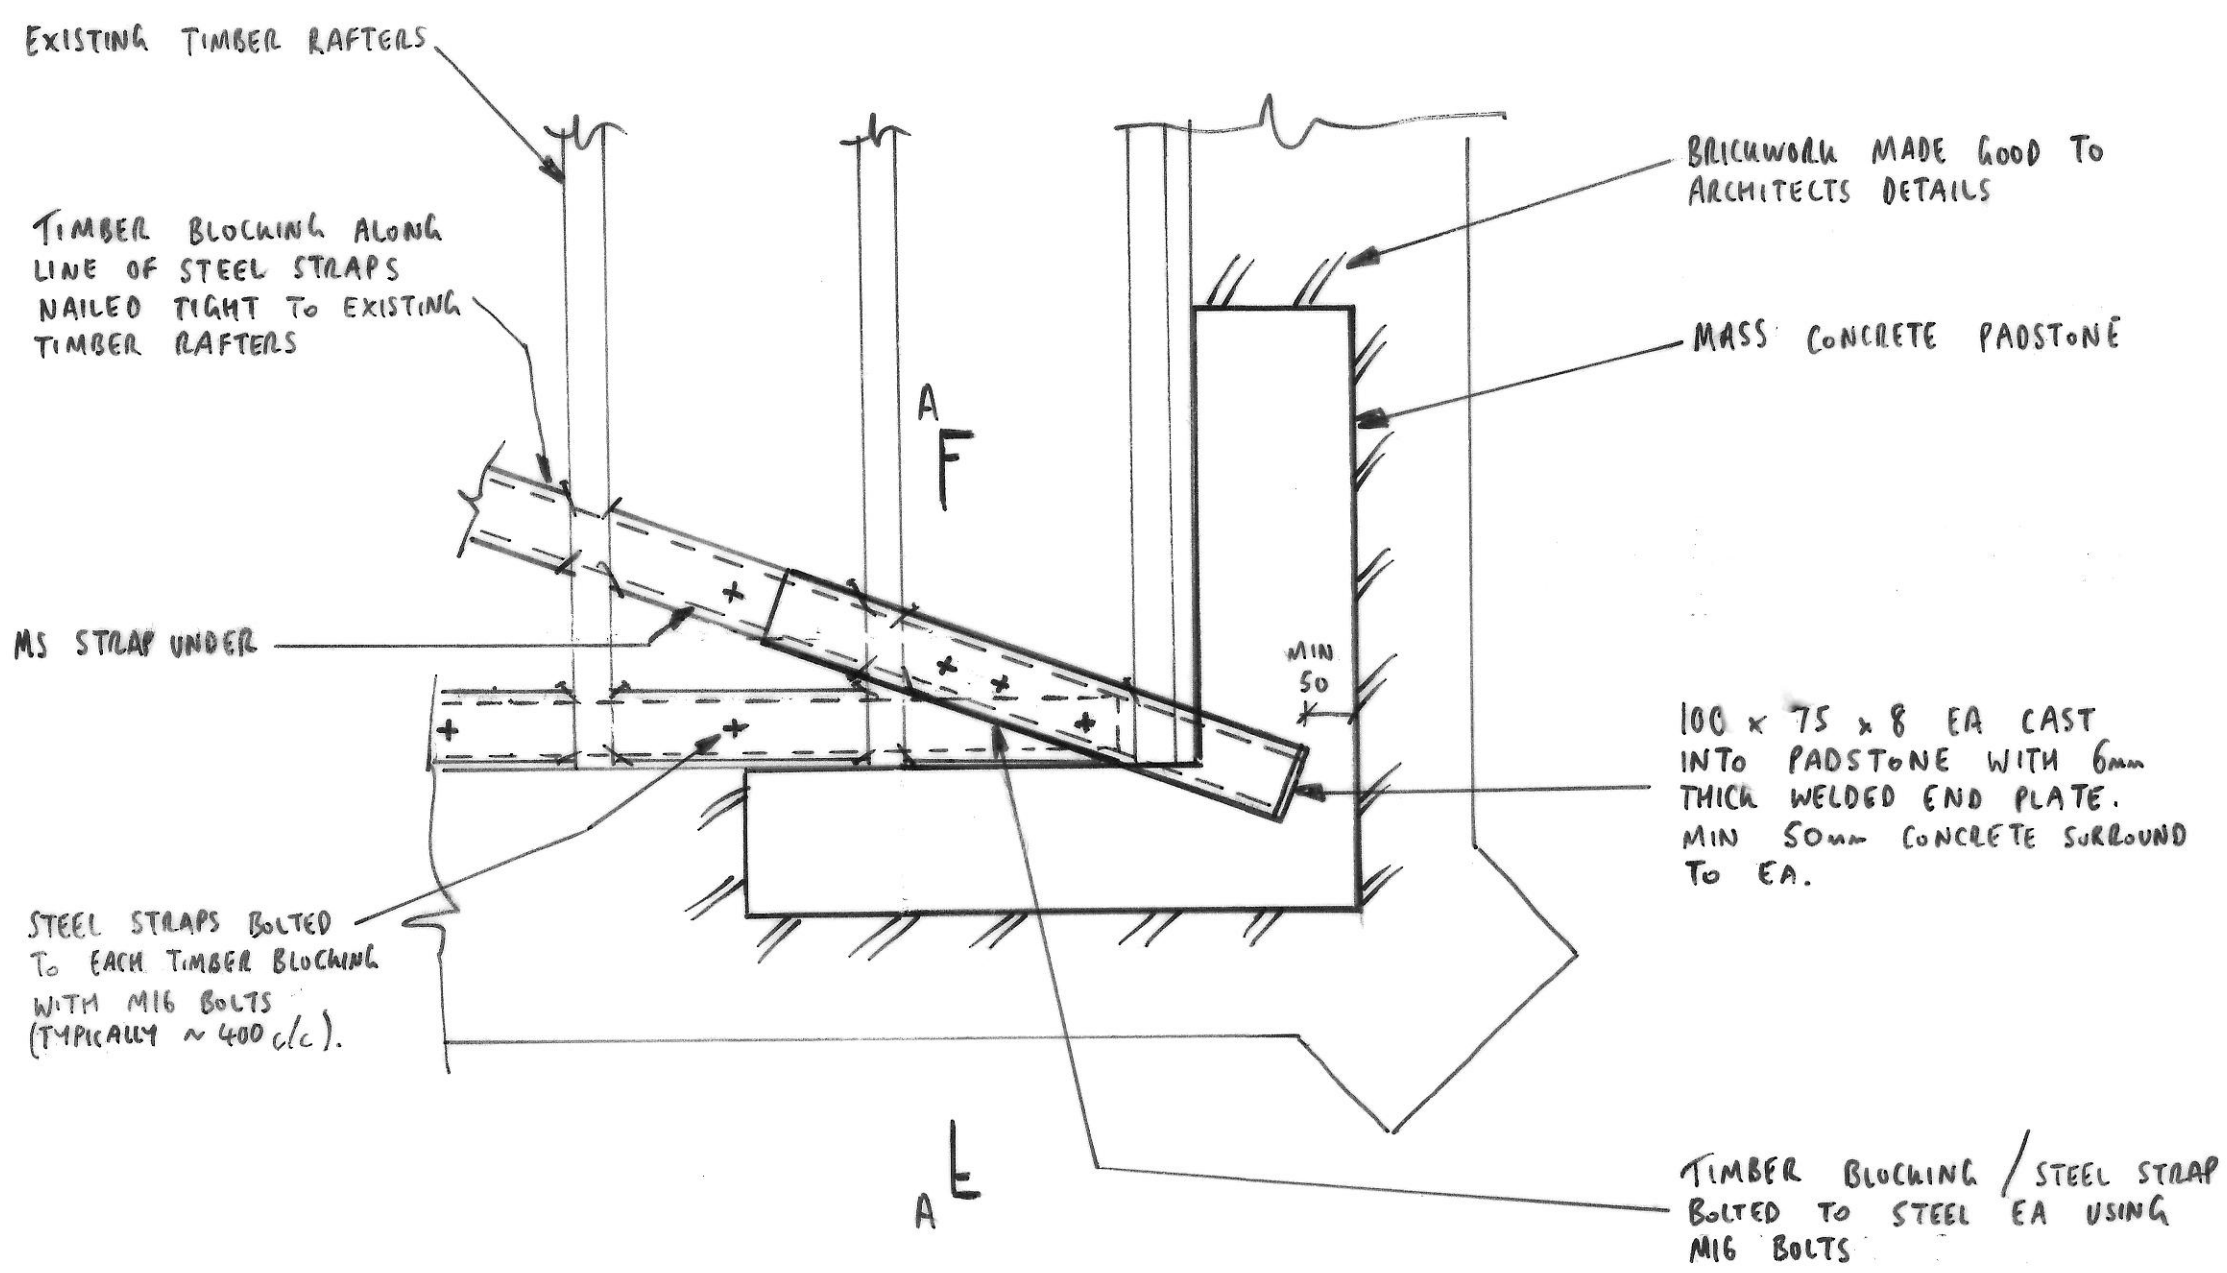


DETAIL 17-17 (1:10)

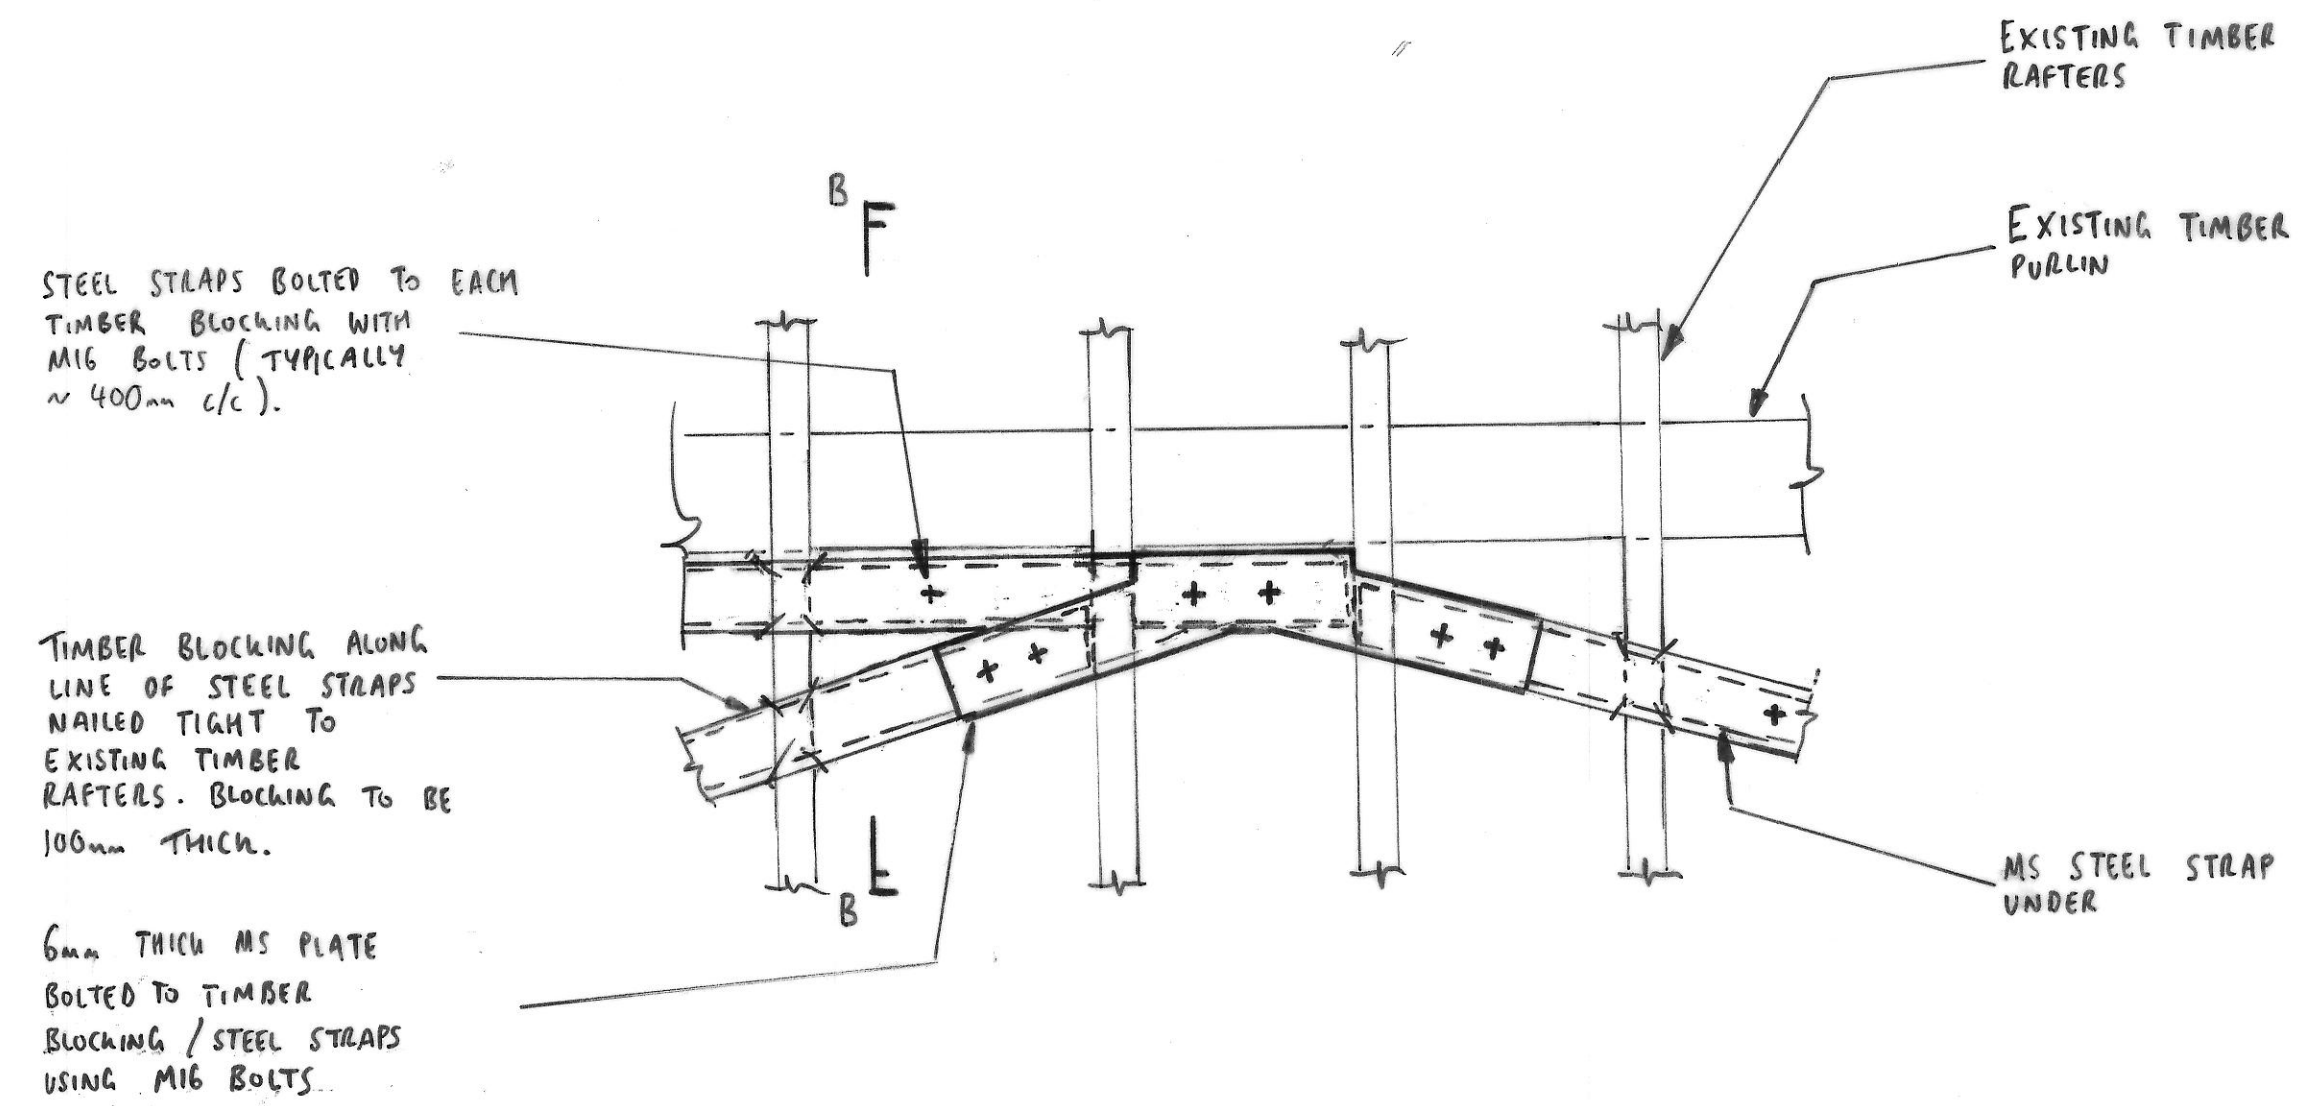

DETAIL 18-18 (1:10)

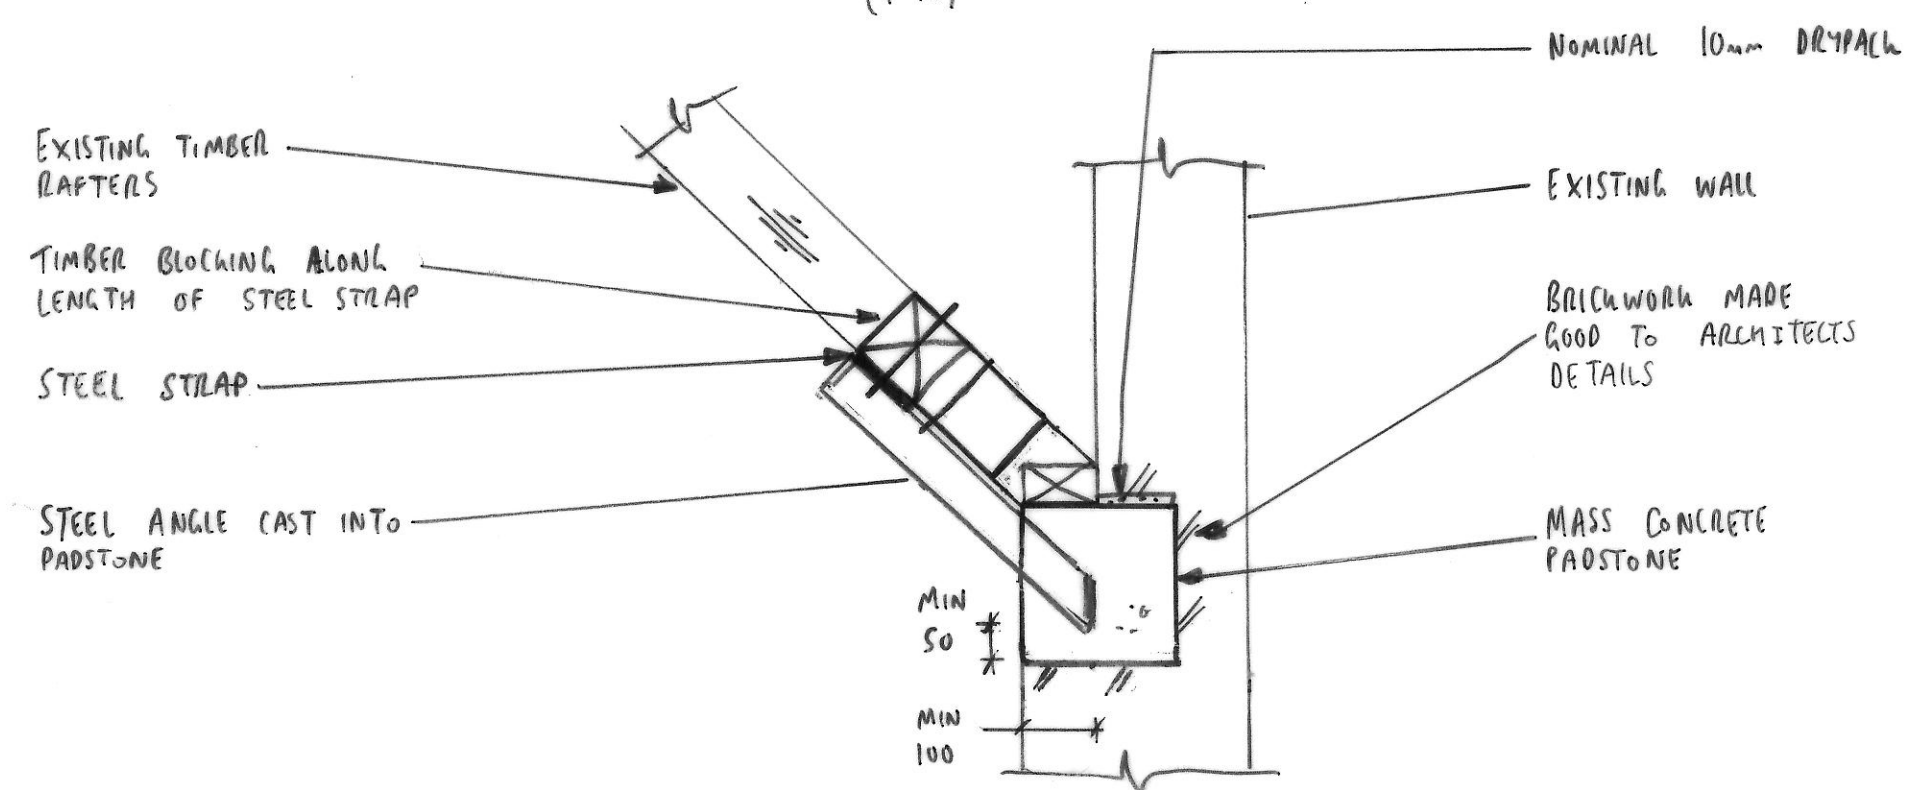

DETAIL A-A (1:10)

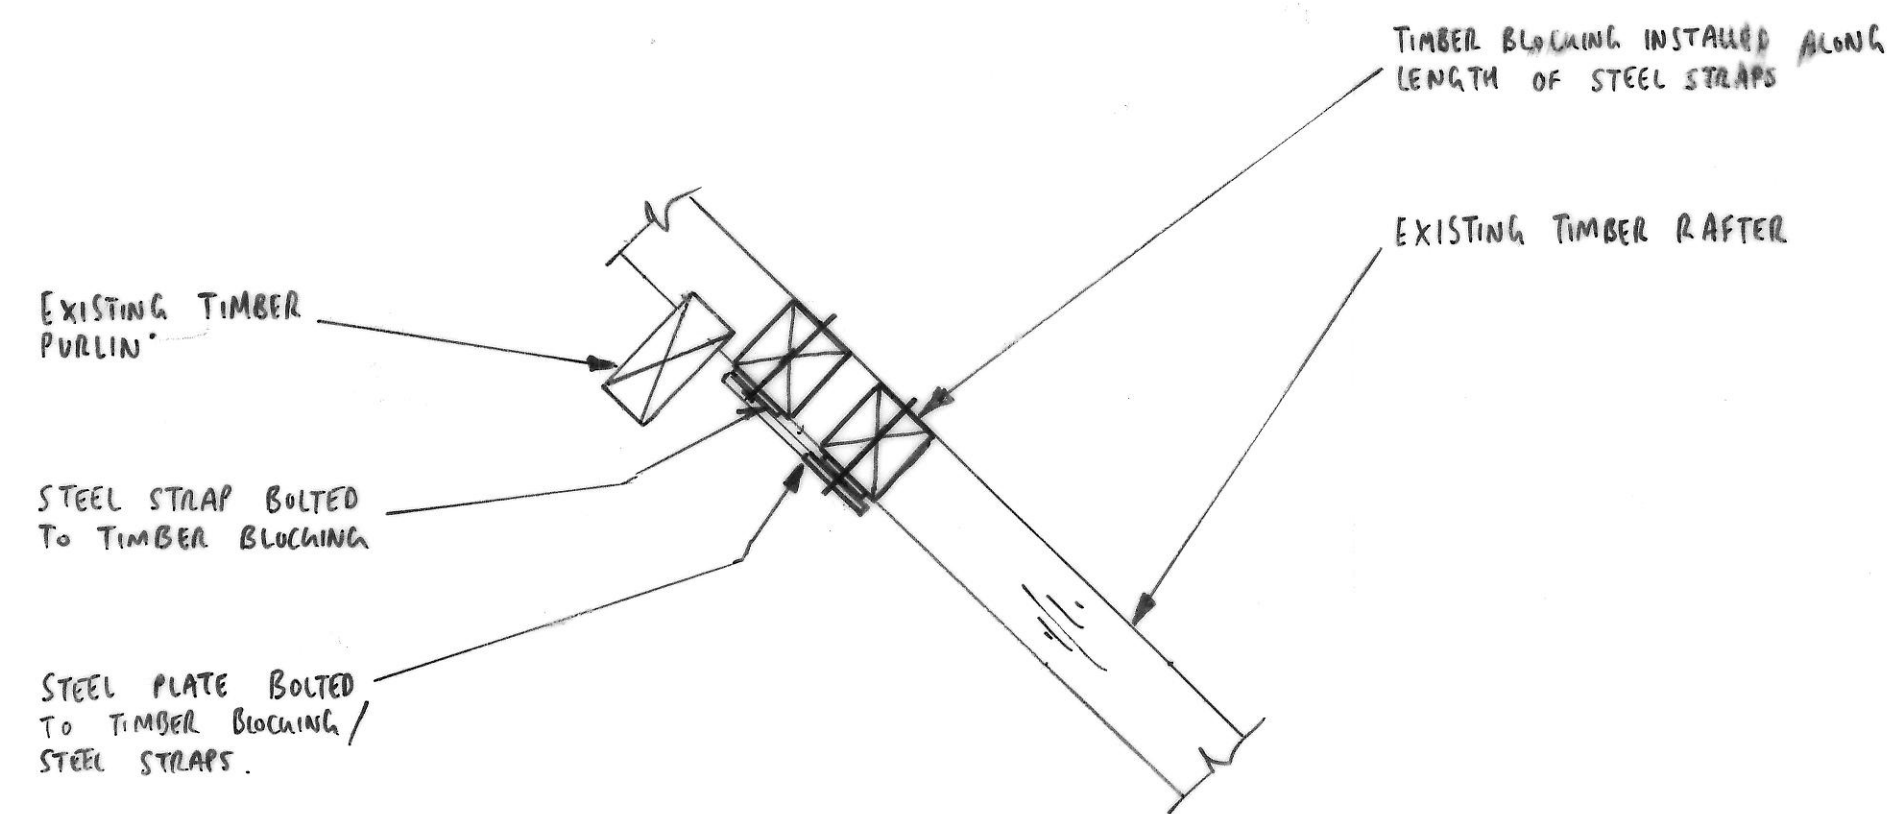

DETAIL B-B (1:10)

- notes
1. THIS DRAWING IS TO BE READ IN CONJUNCTION WITH ALL RELEVANT ARCHITECTS AND ENGINEERS DRAWINGS AND THE SPECIFICATION.
 2. FOR GENERAL NOTES, KEY & SCHEDULES REFER TO DRAWING C1601/210/999.

NOT FOR CONSTRUCTION

A	3.9.19	DETAIL 16 AMENDED TO SUIT ARCHITECT'S LOWER DORMER ROOF LEVEL	JHI
	31.01.19	ISSUED FOR TENDER	JHI

DANISH CHURCH

PROPOSED STRUCTURE:
VICARAGE,
ROOF DETAILS,
SHEET 1

drawn JHI	checked RA
date JAN '19	scale (original - A1) AS SHOWN

Alan Baxter

75 Cowcross Street London EC1M 6EL
tel 020 7250 1555
email aba@alanbaxter.co.uk

www.alanbaxter.co.uk

orig. no. C1601/210/235	rev. A
----------------------------	-----------