


[01] PROPOSED SECTION AA' @1:100

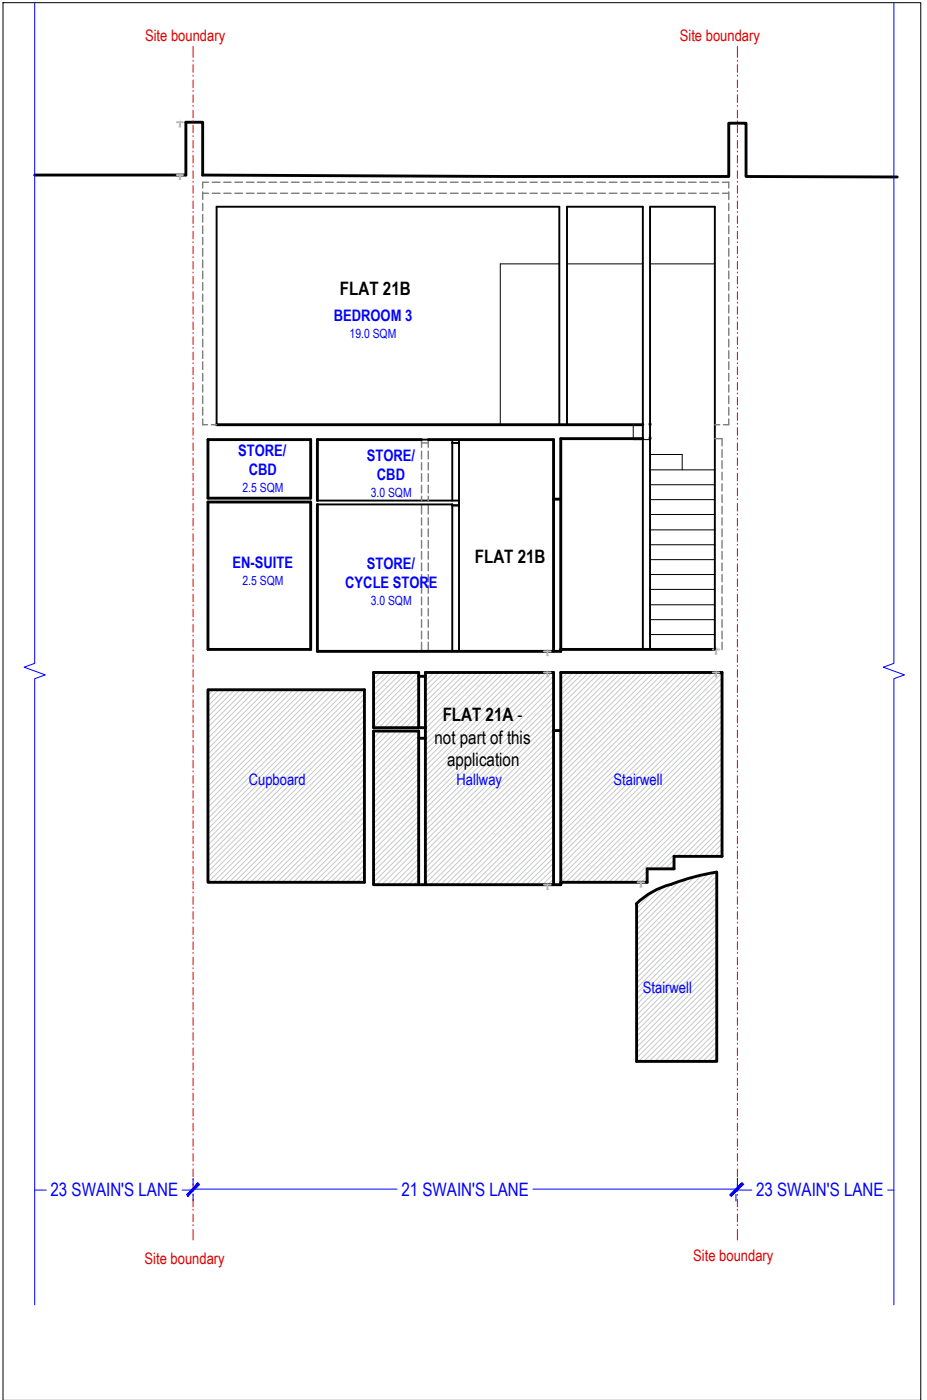

[02] PROPOSED SECTION BB' @1:100