




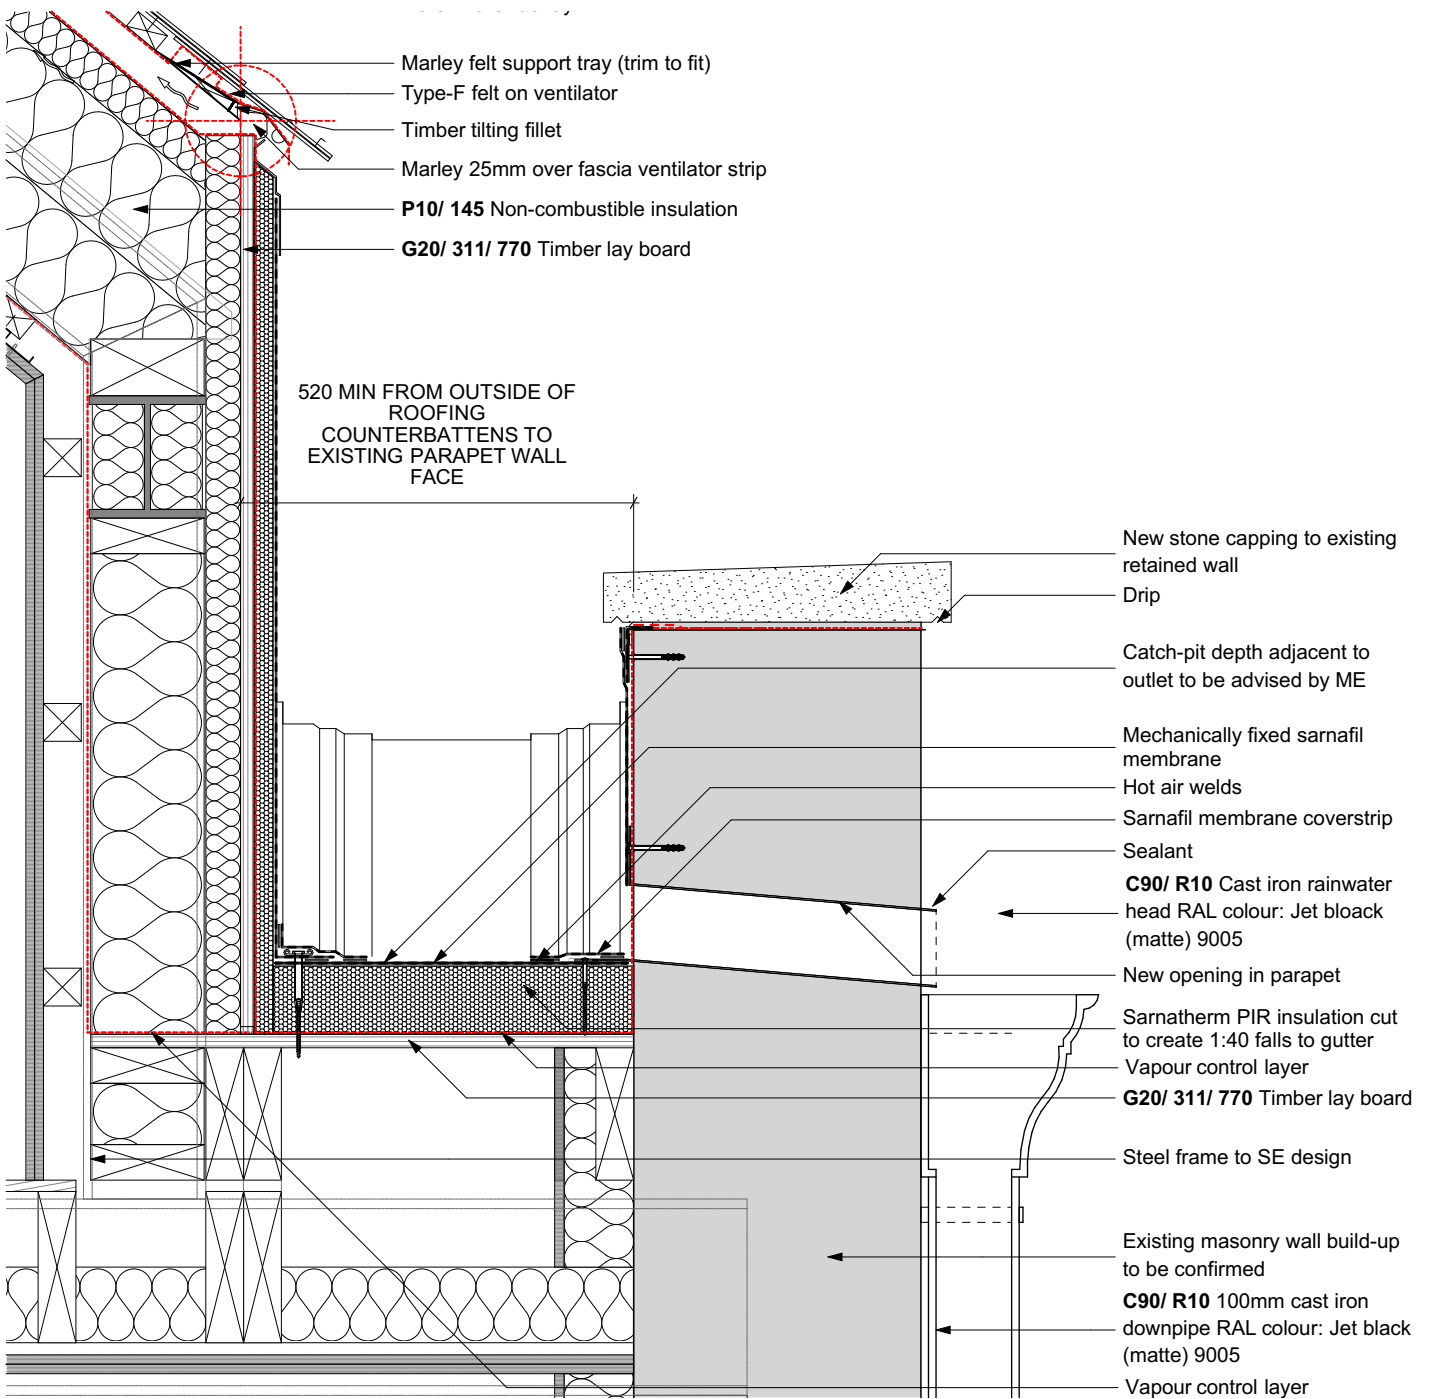

D06 GUTTER OUTLET DETAIL 1:10

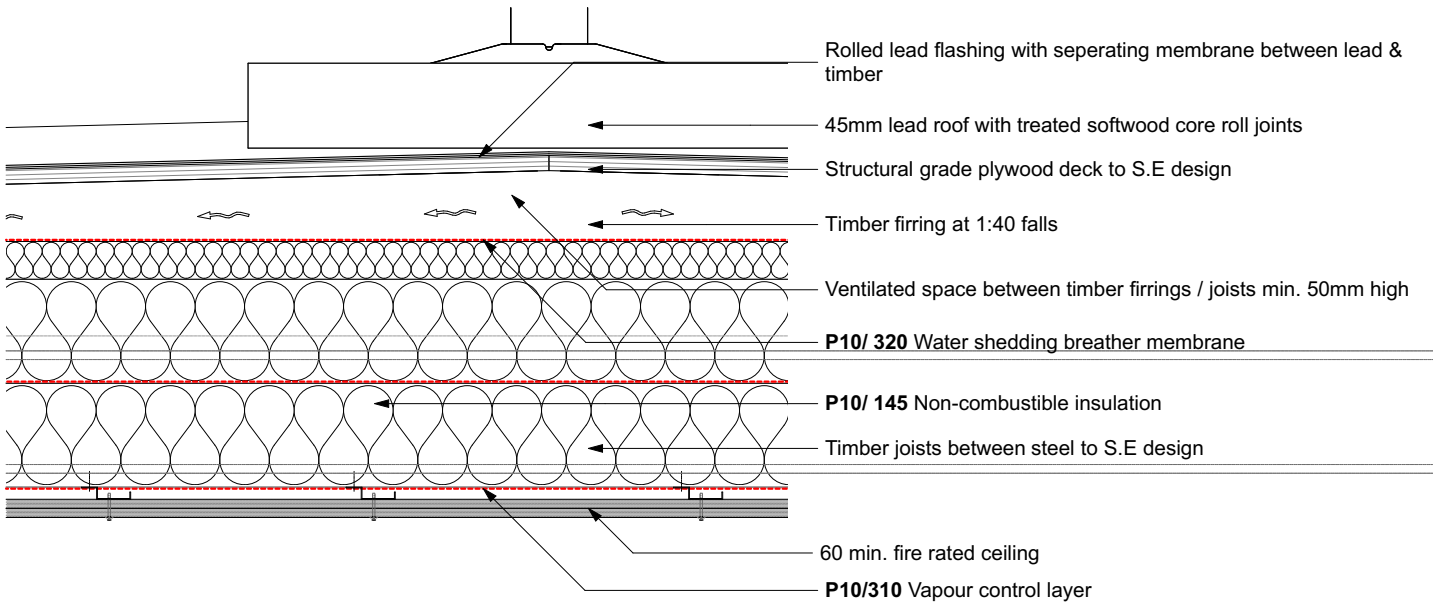


D08 FLAT ROOF RIDGE DETAIL 1:10

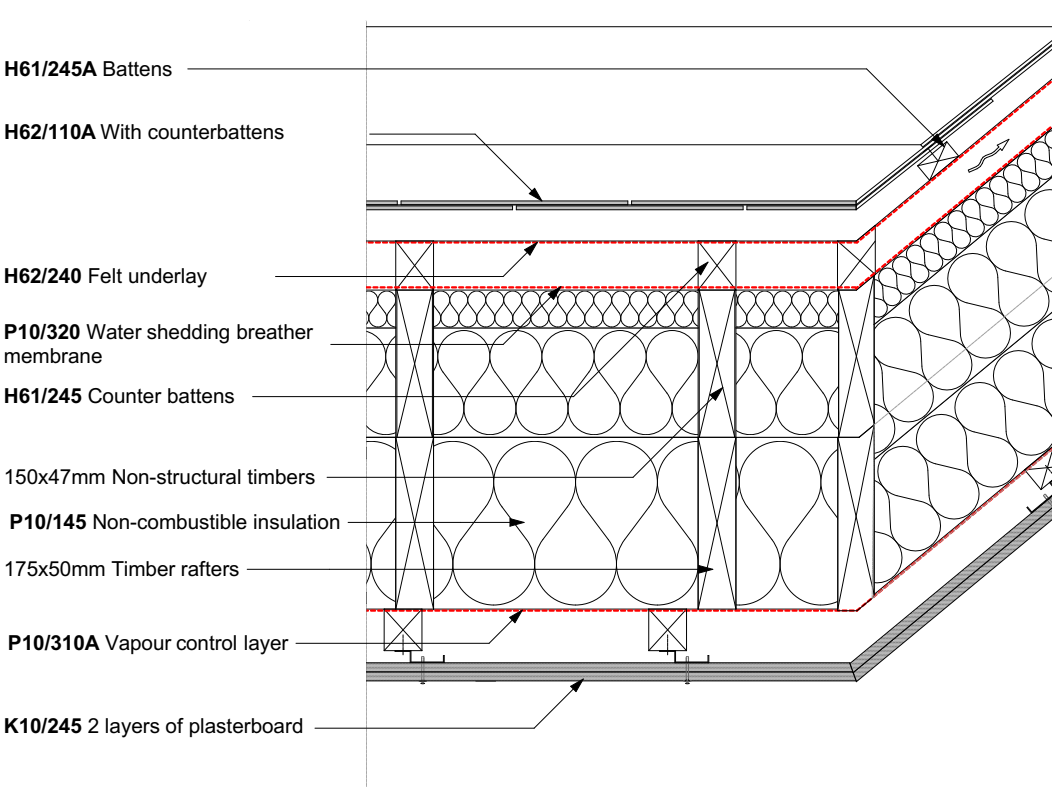

D07 VALLEY DETAIL 1:10

- Notes
- All dimensions to be checked on site
 - Do not scale off this drawing
 - All dimensions are shown in mm unless otherwise stated
 - Refer to drawing issue sheet for purpose of issue
 - If in doubt ask
 - © Llewelyn Davies

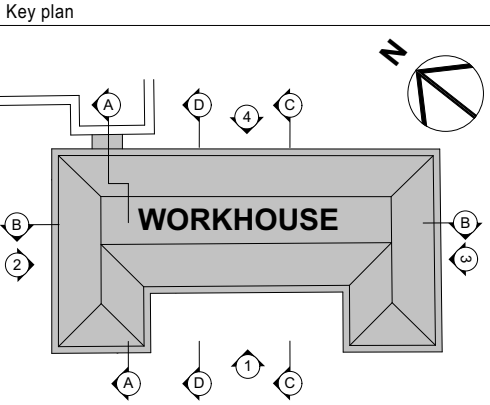

- KEY
- ⊕ DENOTES COUNTERBATTEN SETTING OUT POINT
- REFER TO MANUFACTURER FOR DETAILED INSTRUCTIONS ON METHOD OF INSTALLATION OF SLATES, MEMBRANES & ASSOCIATED LEADWORK

C1	For Contract AWW	09/08/19	ZL	JD	
Rev	Description	Date	By	Chk	
Structural Consultant		Services Consultant			

AECOM
Cost Consultant
EQUALS CONSULTING
Project Title
**BEDFORD PASSAGE DEVELOPMENT
WORKHOUSE (OLIVER HOUSE)
MARKET HOUSING (C3)**

Client
MIDDLESEX ANNEXE LLP
Drawing Title
ROOF DETAILS - SHEET 2

Project Number	Revision
LD15 078.00	C1
Drawing Number	
BPD-LDW-WH-ZZ-DR-A-303002	
Scale @ A3	Date
1:10	21/08/2018
Architects	

**LLEWELYN
DAVIES**
Architects | Planners | Designers
3rd floor | 3-5 Rathbone Place | London | W1T 1HJ
T +44(0)20 7907 7900 | E london@ldavies.com
www.ldavies.com