


**SECTION A - A**  
**( EXTERNAL WORKHOUSE WALL SHOWING**  
**TEMPORARY INFILL TO EXISTING OPENINGS )**  
 1:50

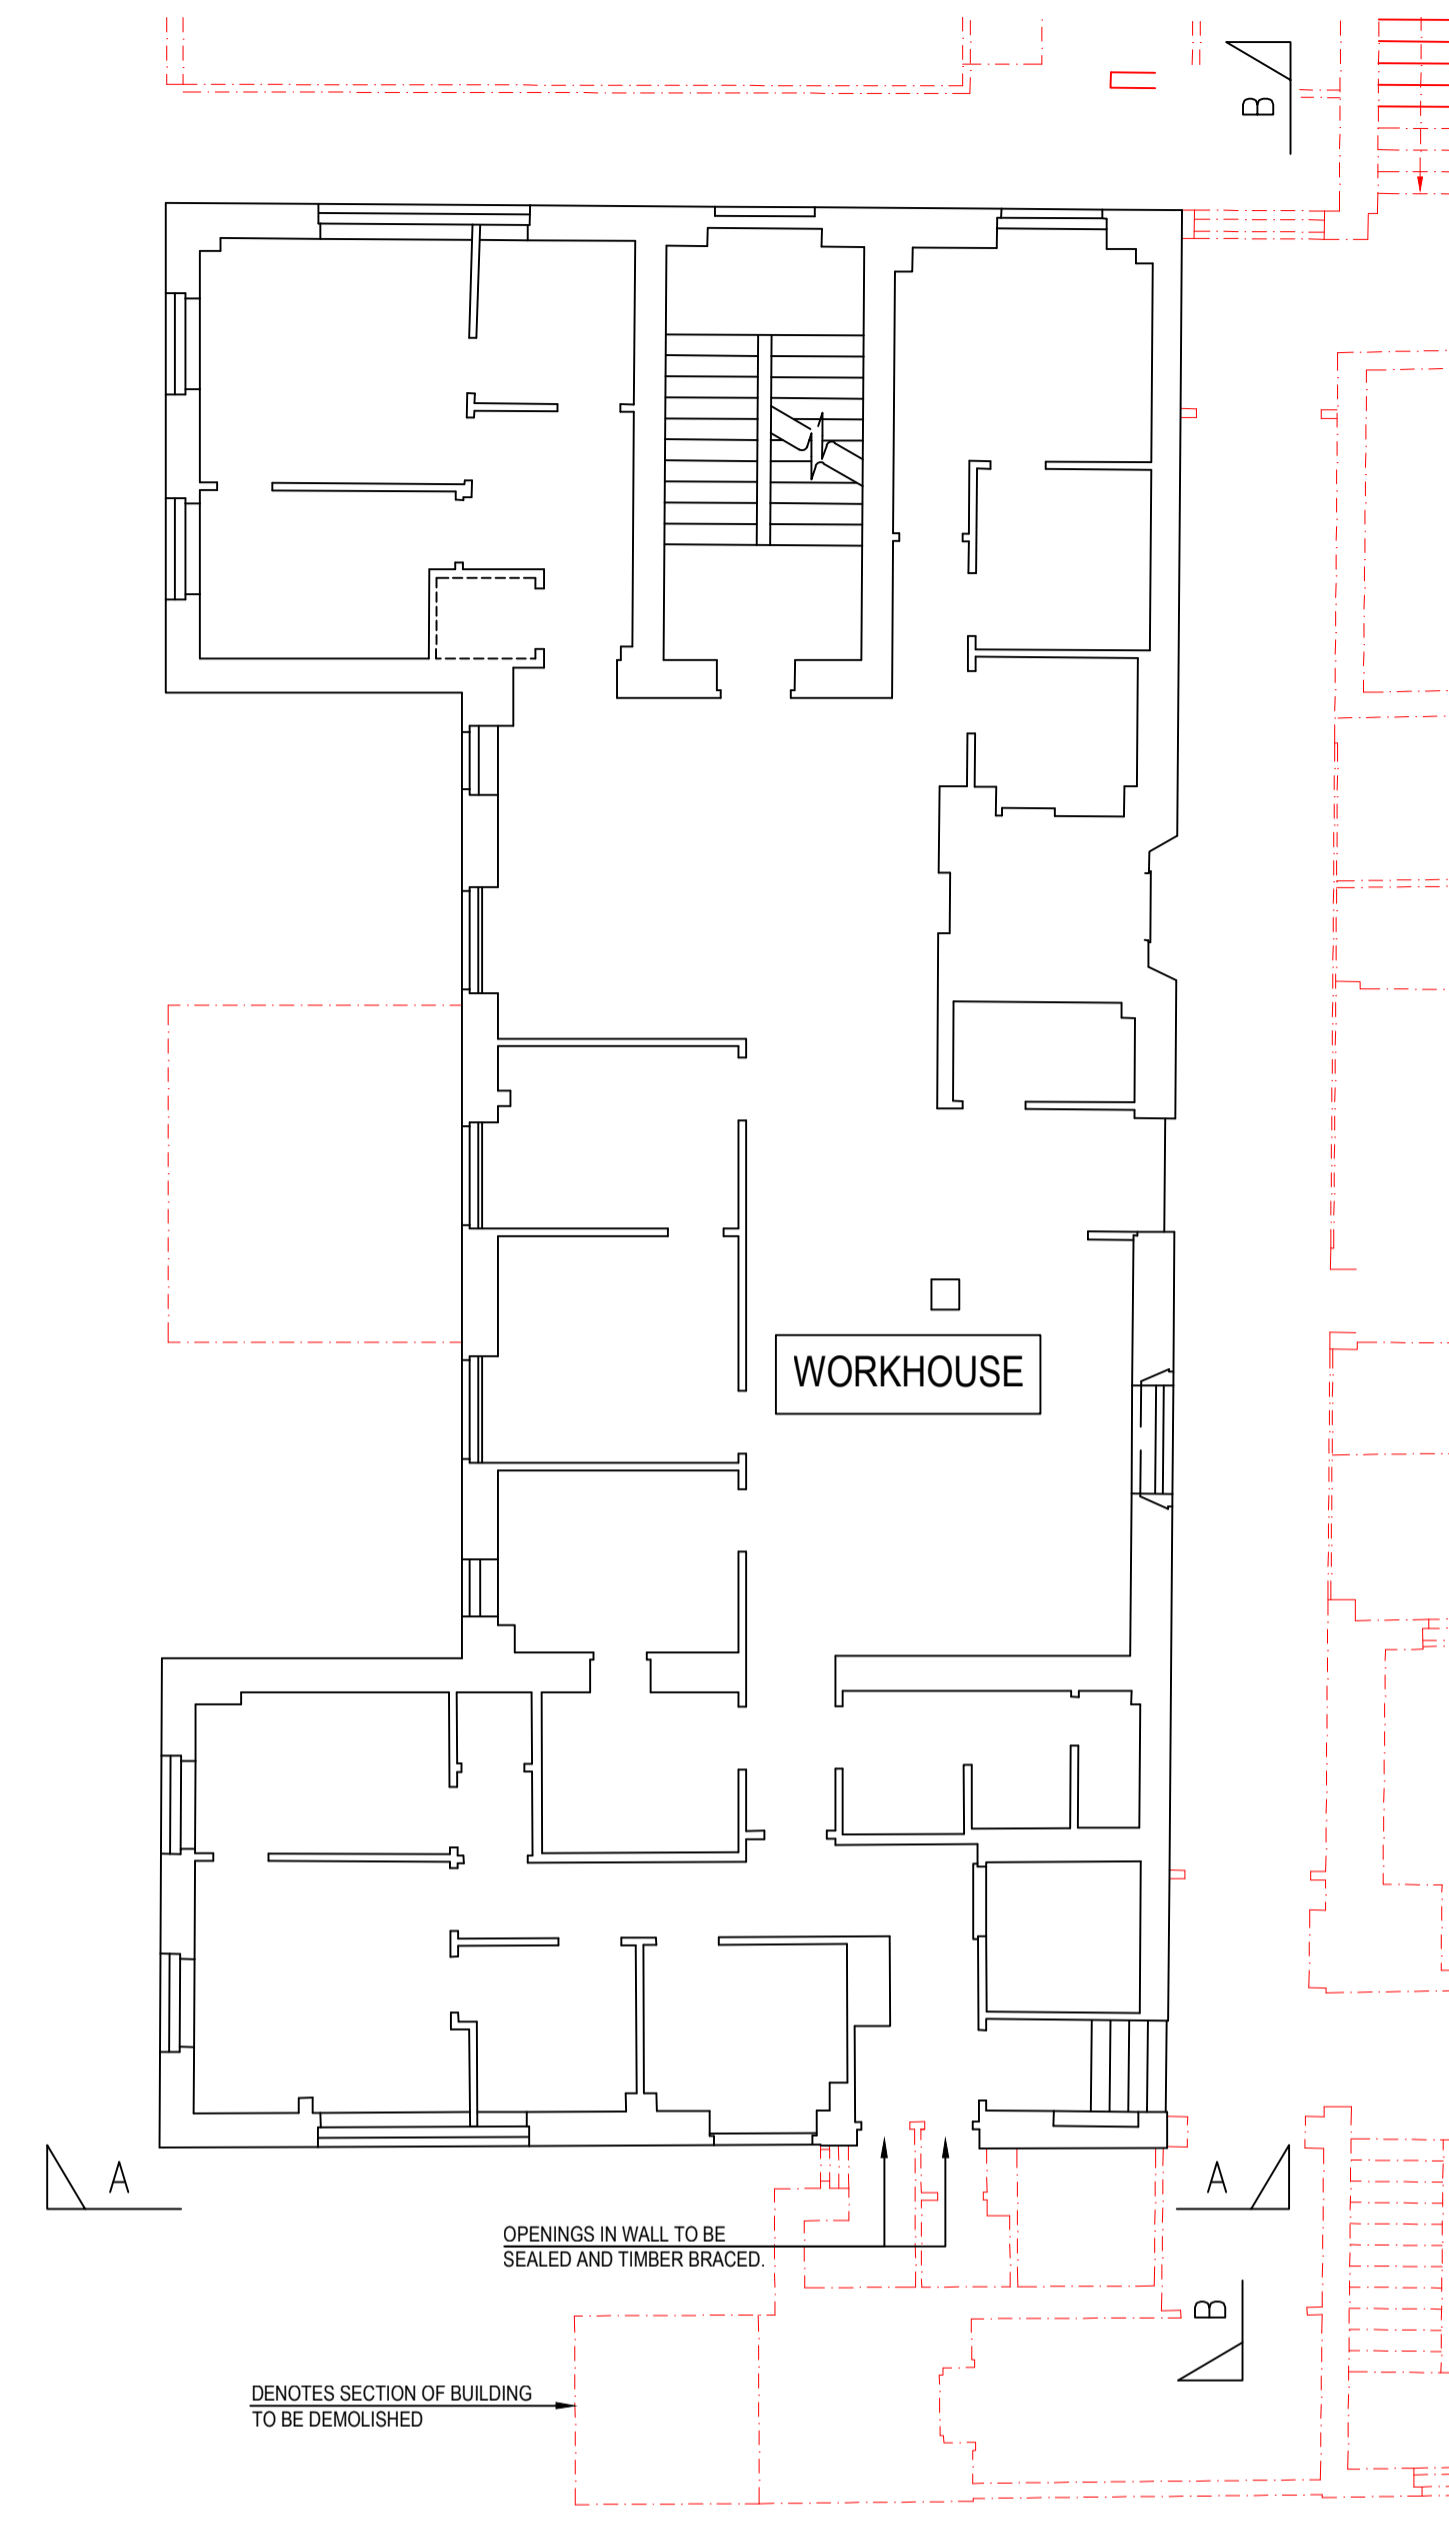

**KEY PLAN**  
**WORKHOUSE FIRST FLOOR**  
 (OTHER FLOORS SIMILAR)  
 1:100

NOTE:  
 FOR SECTION B - B  
 REFER TO DRAWING MHA-ACM-WH-XX-DE-S-00007

NOTE:  
 FOR SECTION C - C  
 REFER TO DRAWING MHA-ACM-WH-XX-DE-S-00009

KEY	
	DENOTES AREA SUBJECT TO DEMOLITION ( IN STRICT ACCORDANCE WITH THE PROGRAMME OF WORKS ). SCOPE INCLUDES THE REMOVAL OF STRUCTURAL AND NON-STRUCTURAL WALLS, COLUMNS ( IF PRESENT ) AND SLABS.
	DENOTES OPENINGS IN WALL AFTER DEMOLITION OF EXTERNAL STRUCTURE. SEAL OPENINGS FROM INGRESS OF WEATHER AND PROVIDE SOLID TIMBER CROSS BRACING.

ISSUE/REVISION		
I/R	DATE	DESCRIPTION
C1	09.08.2019	CONSTRUCTION ISSUE
I/R	DATE	DESCRIPTION

**KEY PLAN**

This drawing has been prepared for the use of AECOM's client. It may not be used, modified, reproduced or relied upon by third parties, except as agreed by AECOM or as required by law. AECOM accepts no responsibility, and denies any liability, whatsoever, to any party that uses or relies on this drawing without AECOM's express written consent. Do not scale this document. All measurements must be obtained from the stated dimensions.