



Printed on ____% Post-Consumer
Recycled Content Paper

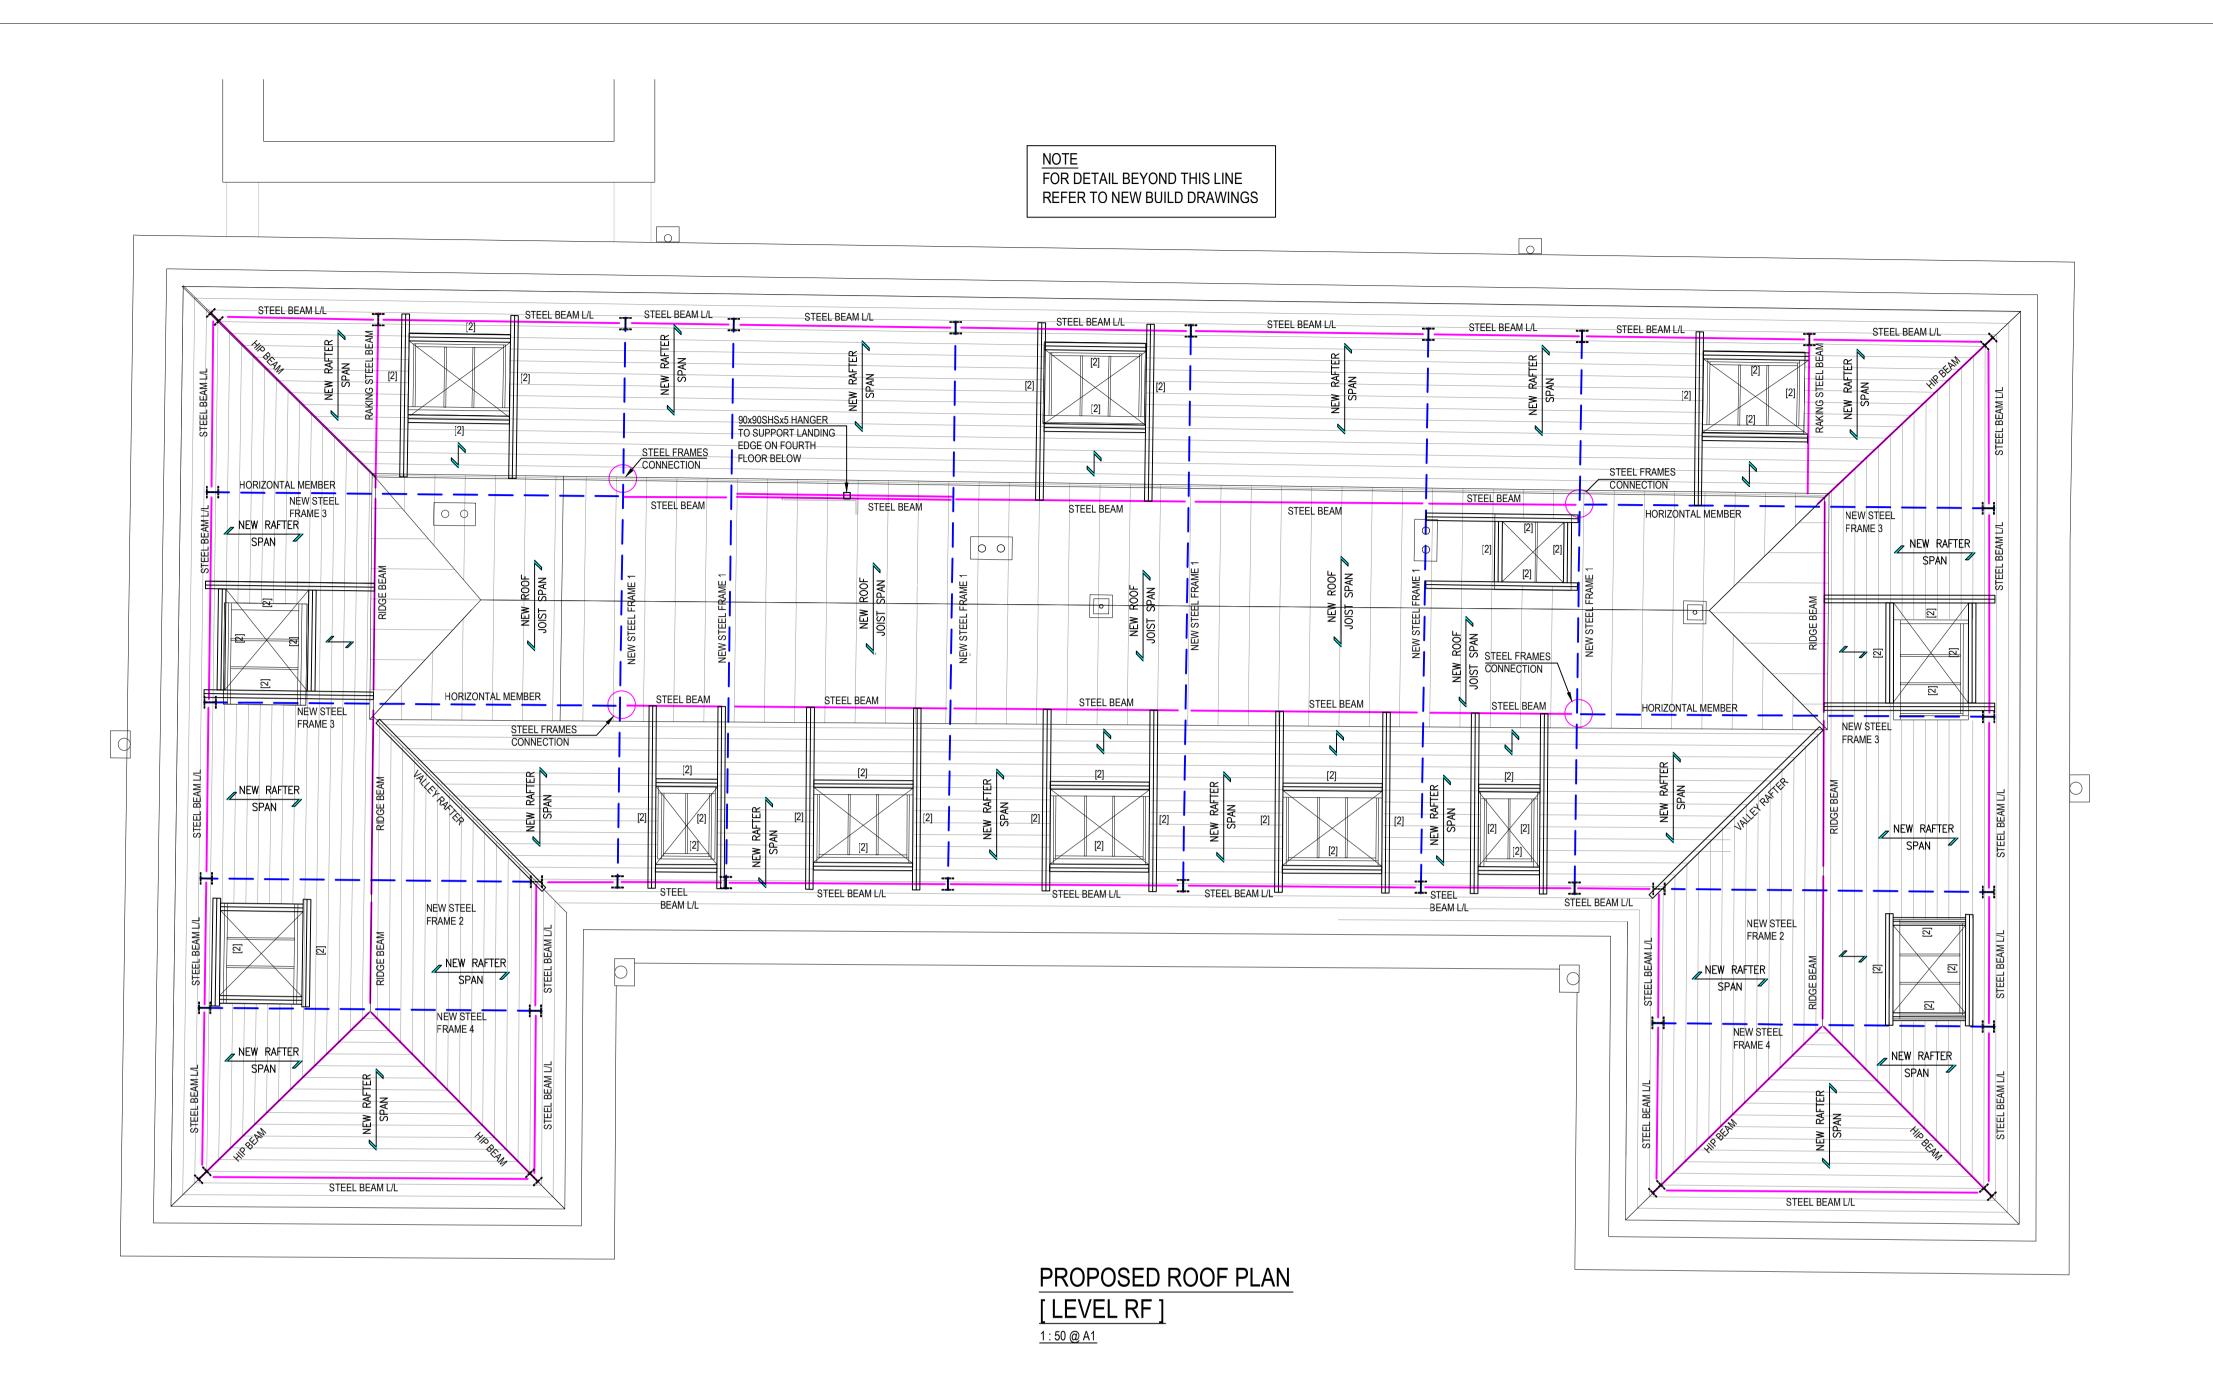

FOR TYPICAL DETAILS AND DETAILS OF STEEL FRAMES REFER TO DRG. Nos. MHA-ACM-XX-XX-DE-S-00001 TO 00003. MHA-ACM-WH-XX-DE-S-00001 TO 00003.

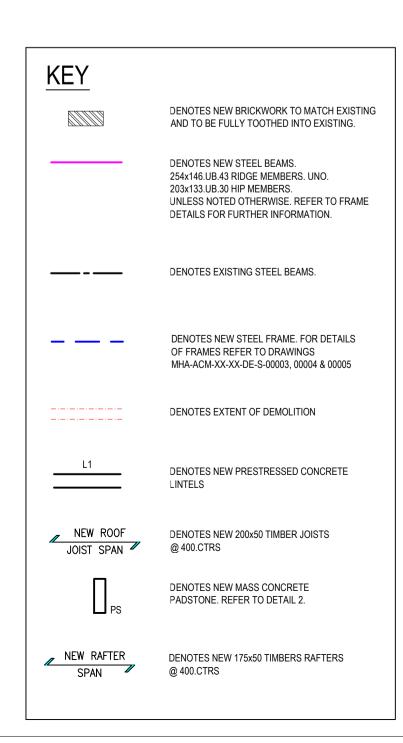



BEDFORD PASSAGE DEVELOPMENT

CLIENT

MIDDLESEX ANNEXE LLP

CONSULTANT

AECOM Aldgate Tower 2 Leman Street London, E1 8FA www.aecom.com

GENERAL NOTES

1. FOR GENERAL NOTES REFER TO DRAWING No. MHA-ACM-XX-XX-GN-S-00001

ISSUE/REVISION

| 1 | | | |
|---|-----|------------|--------------------|
| | | | |
| | | | |
| | | | |
| | | | |
| | C1 | 09.08.2019 | CONSTRUCTION ISSUE |
| | I/R | DATE | DESCRIPTION |

KEY PLAN

PROJECT NUMBER

60516144

SHEET TITLE

PROPOSED ROOF LAYOUT

SHEET NUMBER

MHA-ACM-WH-R1-DR-S-00001