



NOTE.
FOR SETTING OUT OF STEELWORK
REFER TO ARCHITECTS DETAILS

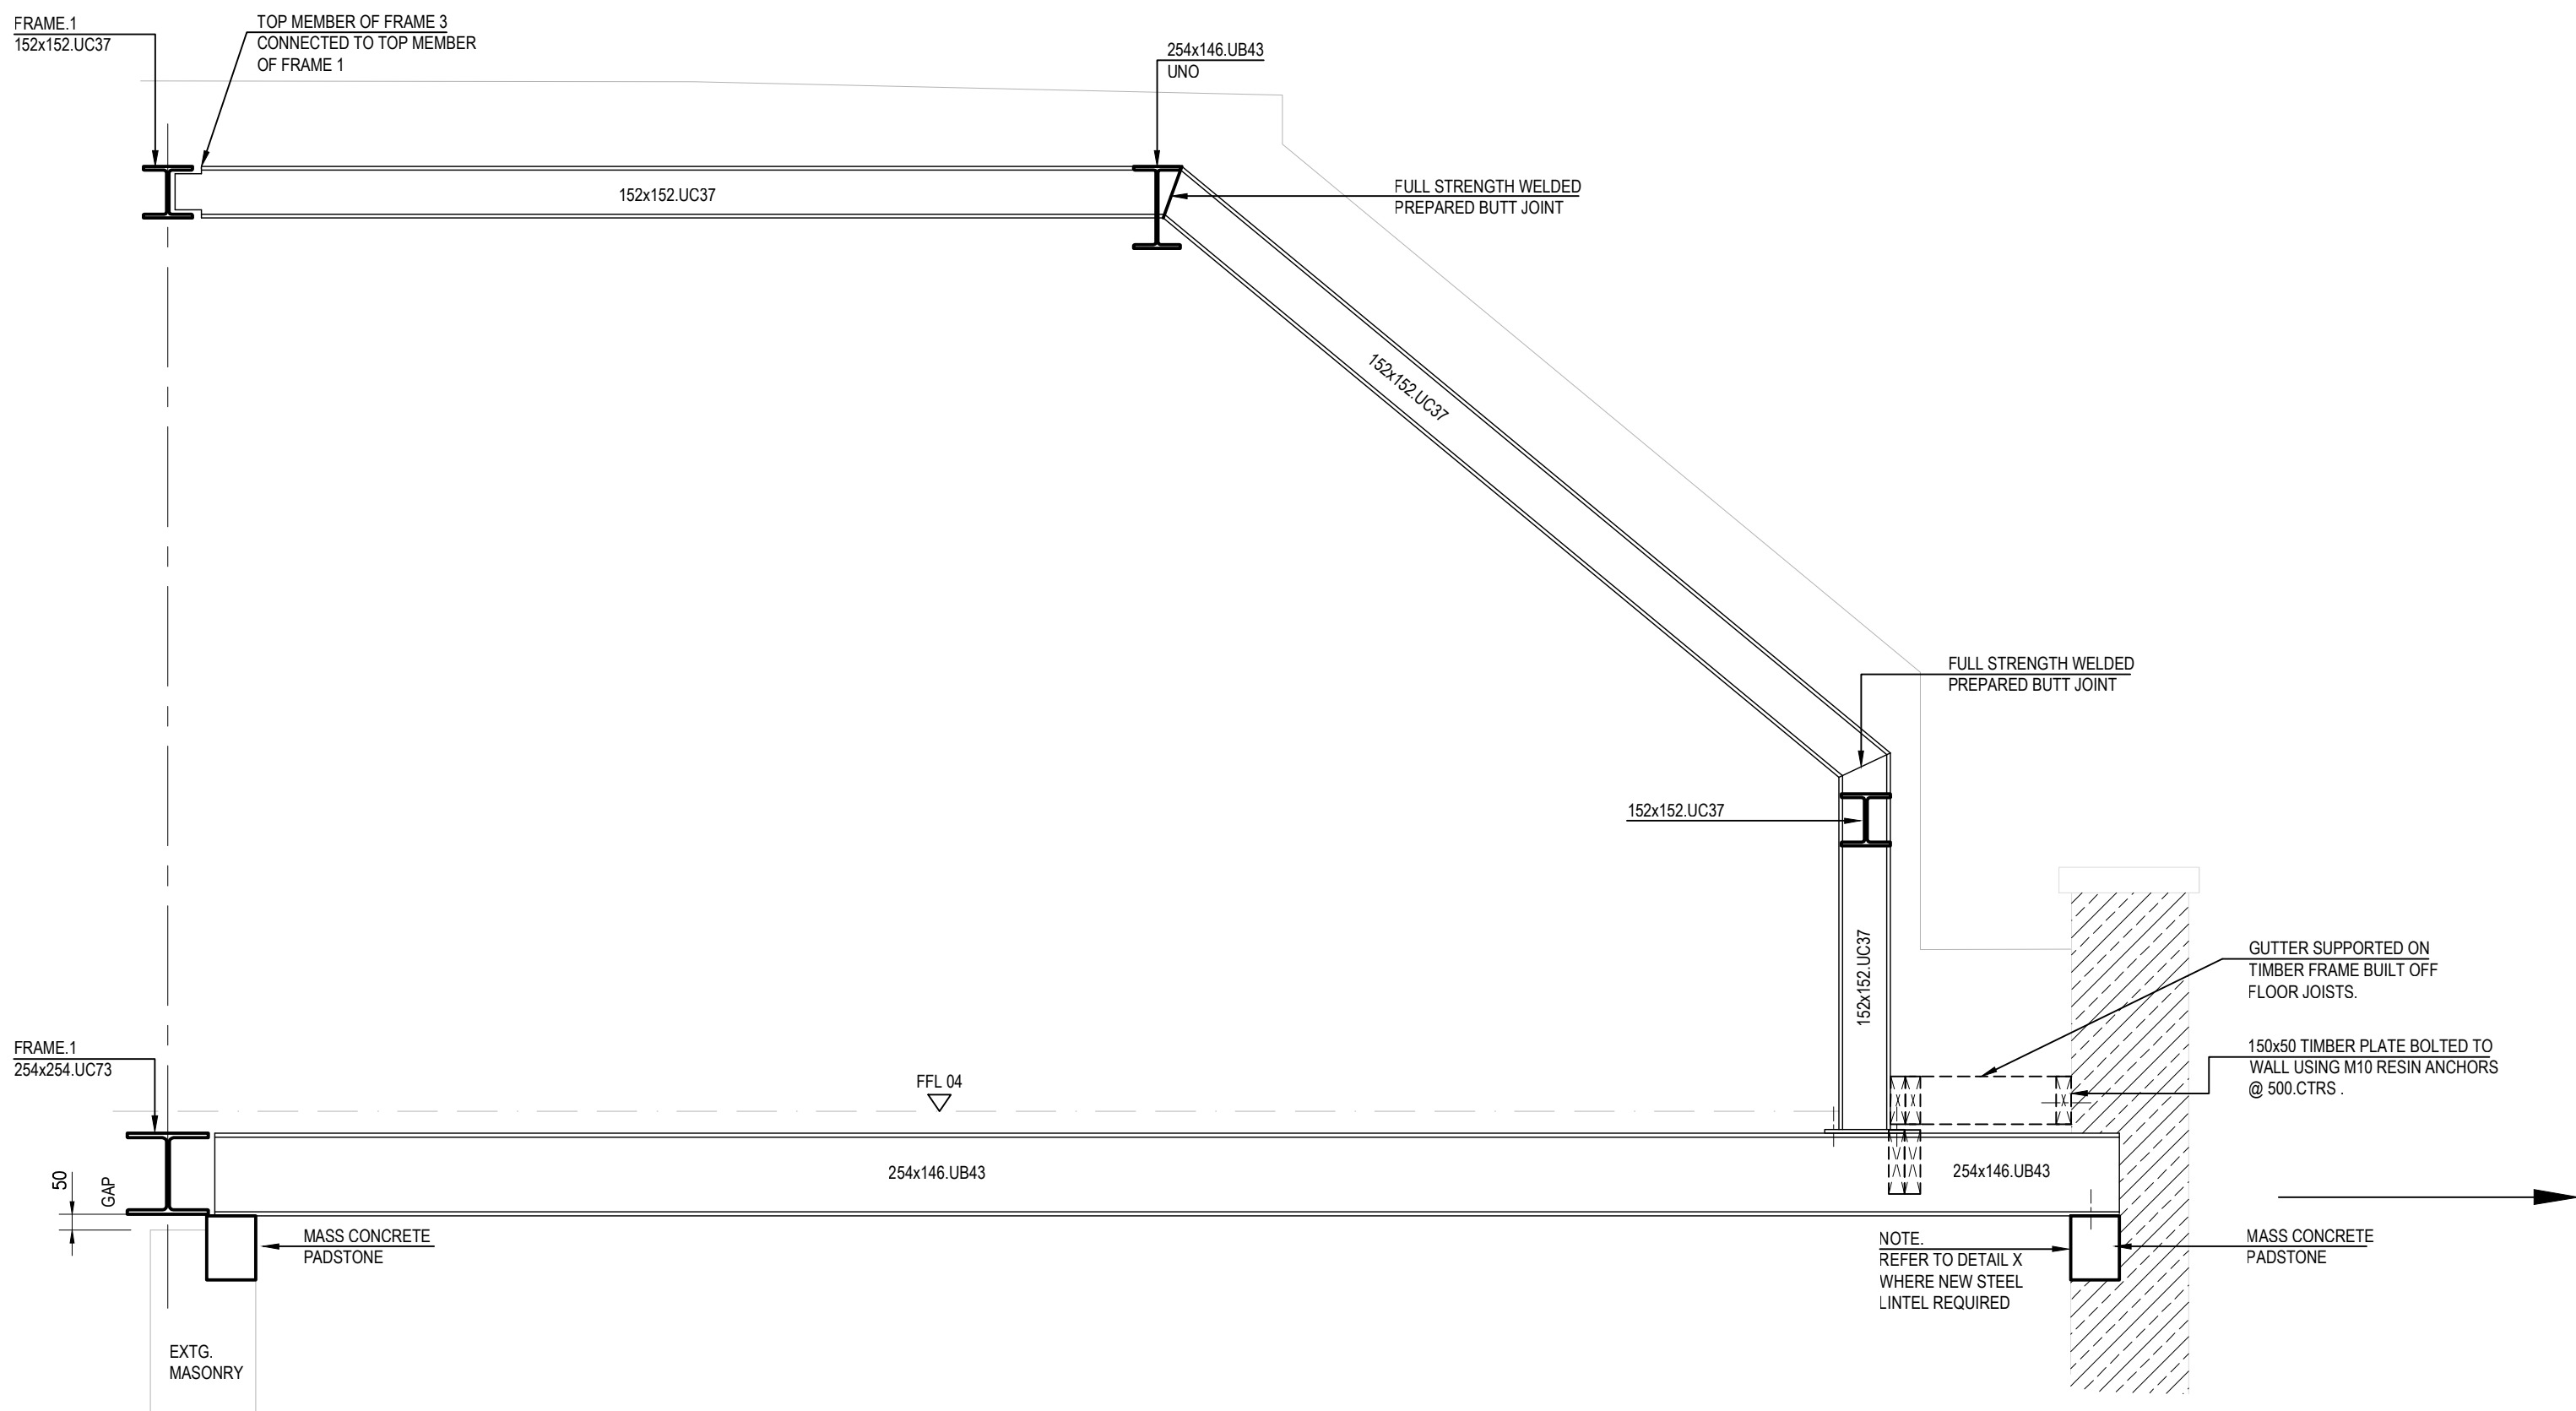


FRAME TYPE 3
1:20

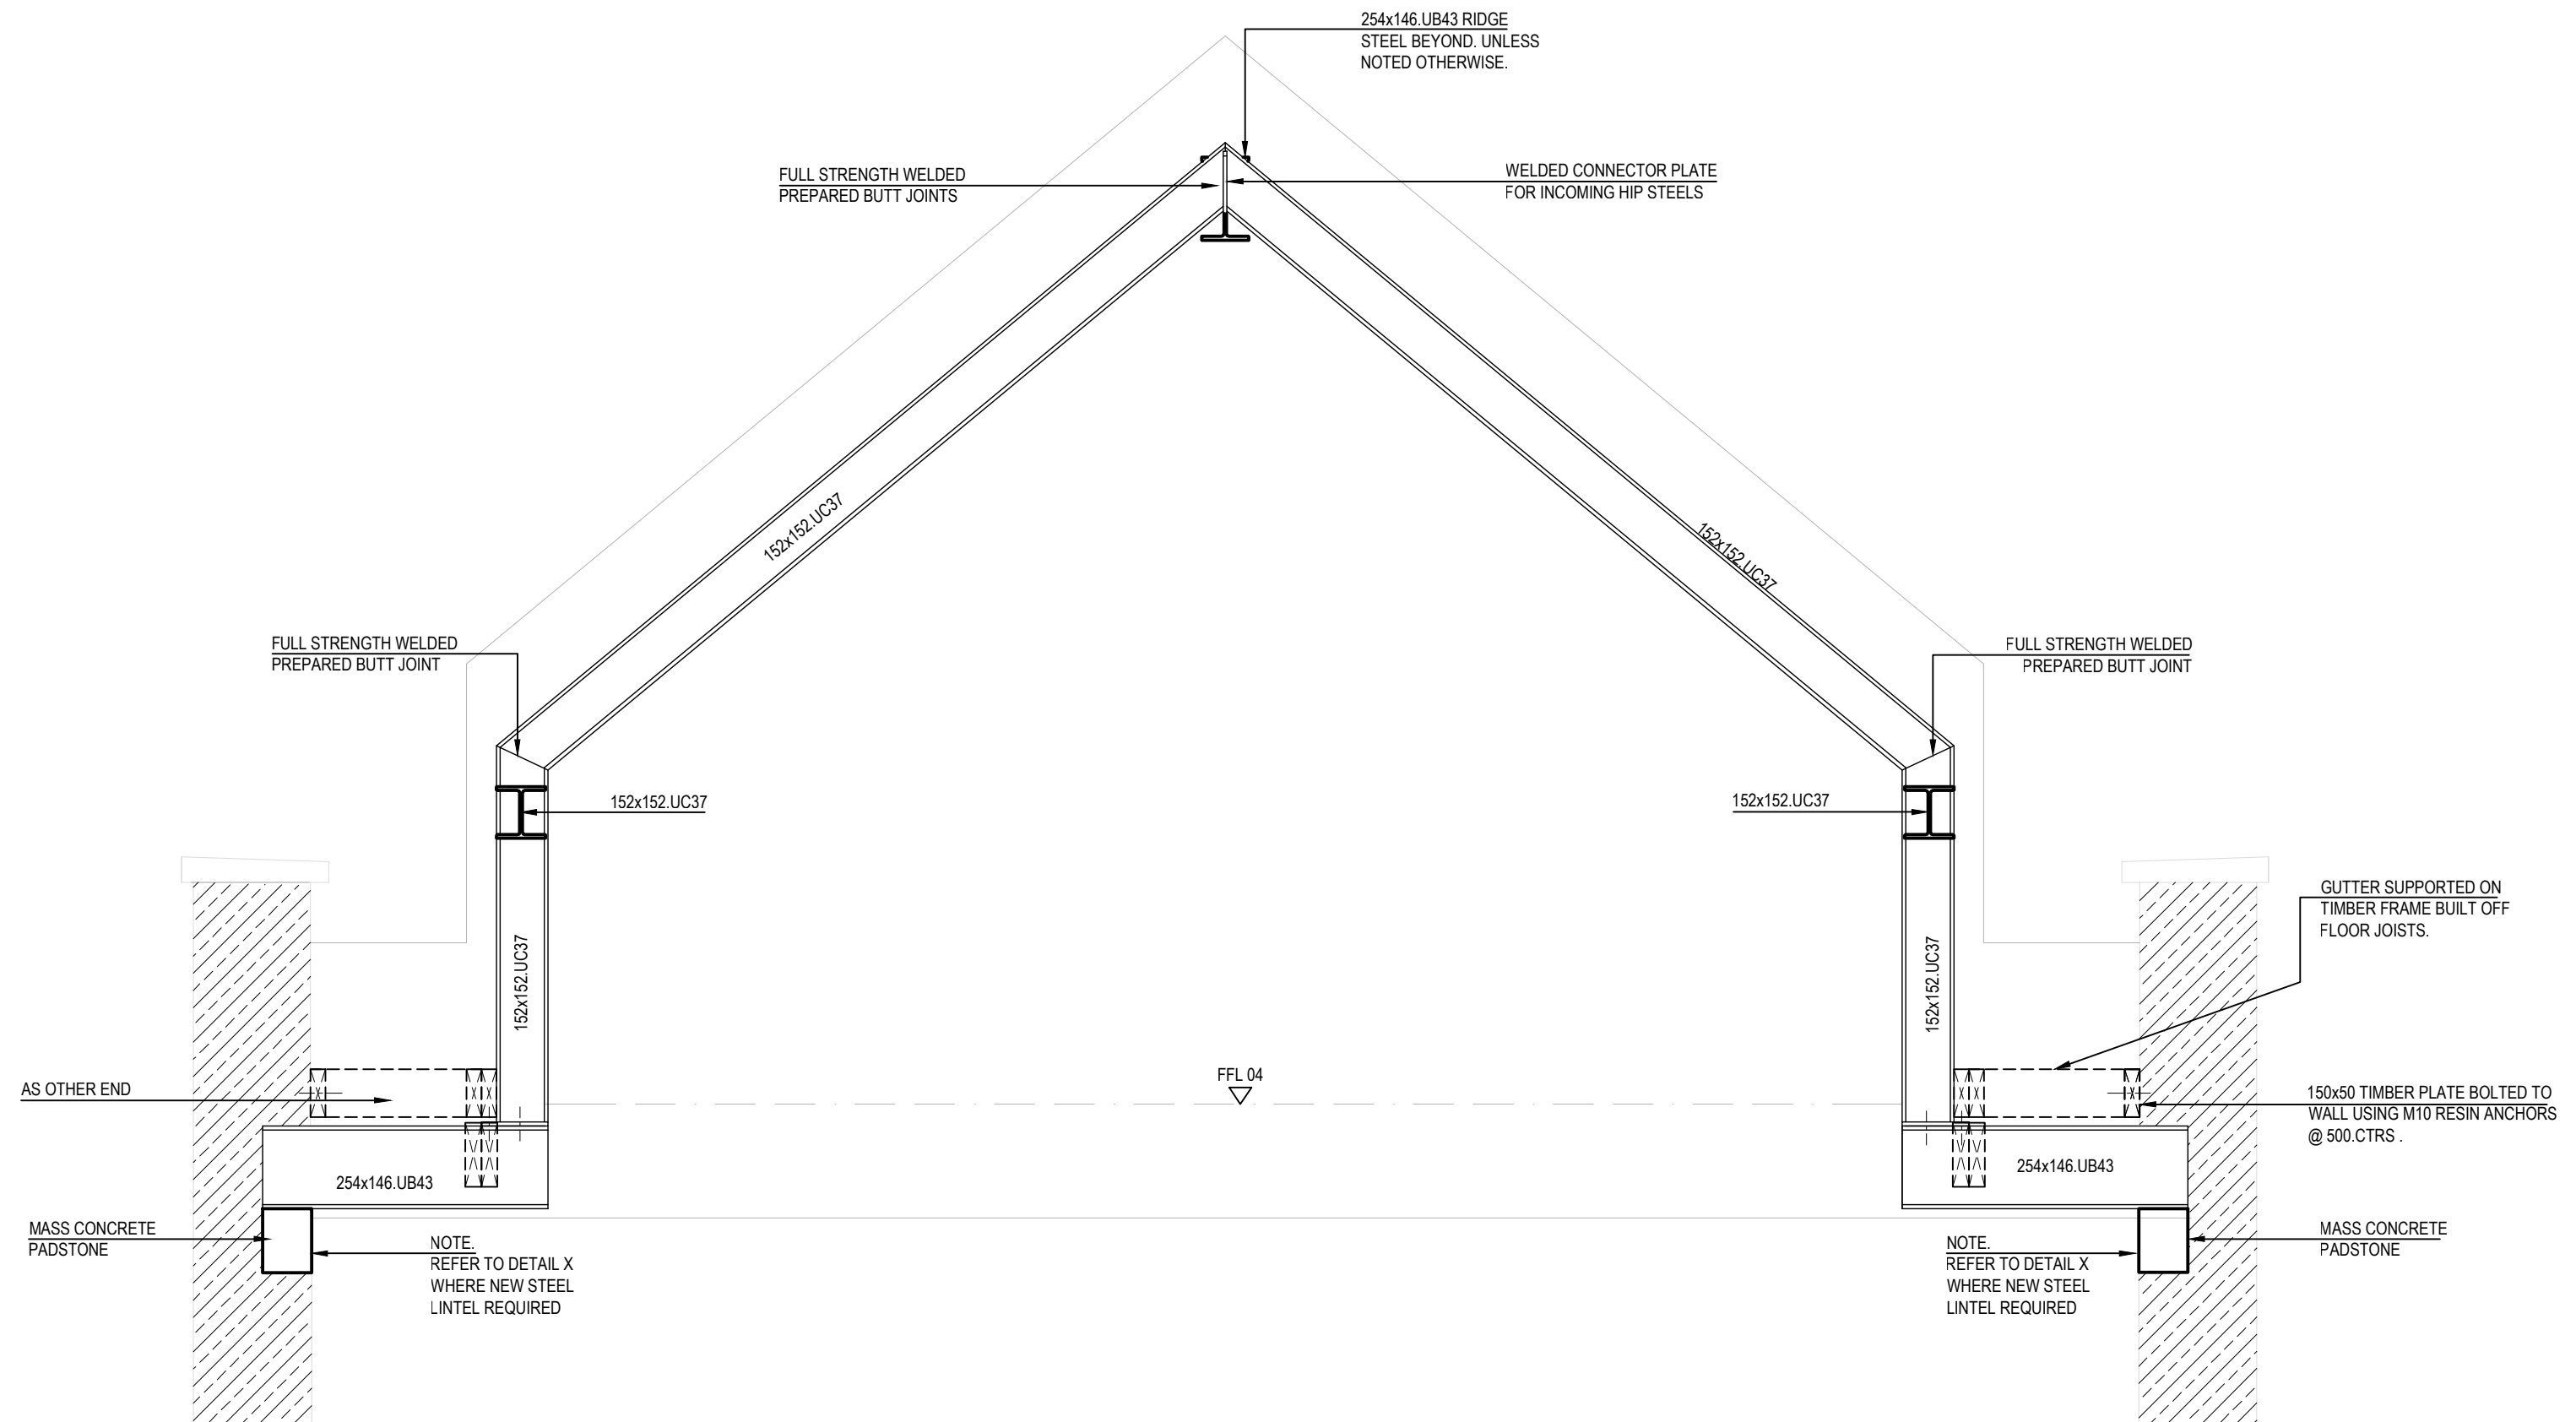


FRAME TYPE 4
1:20


NOTE.
TIMBER RAFTERS / ROOF JOISTS
TO BE 175x50 & 200x50 TIMBERS
@ 400.CTRS UNLESS NOTED
OTHERWISE.

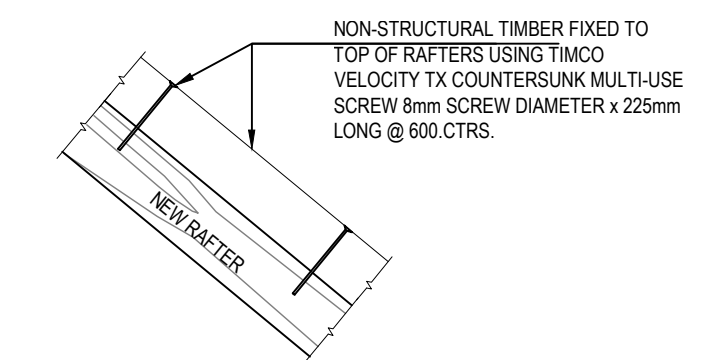


NON-STRUCTURAL
TIMBER FIXING DETAIL
1:20

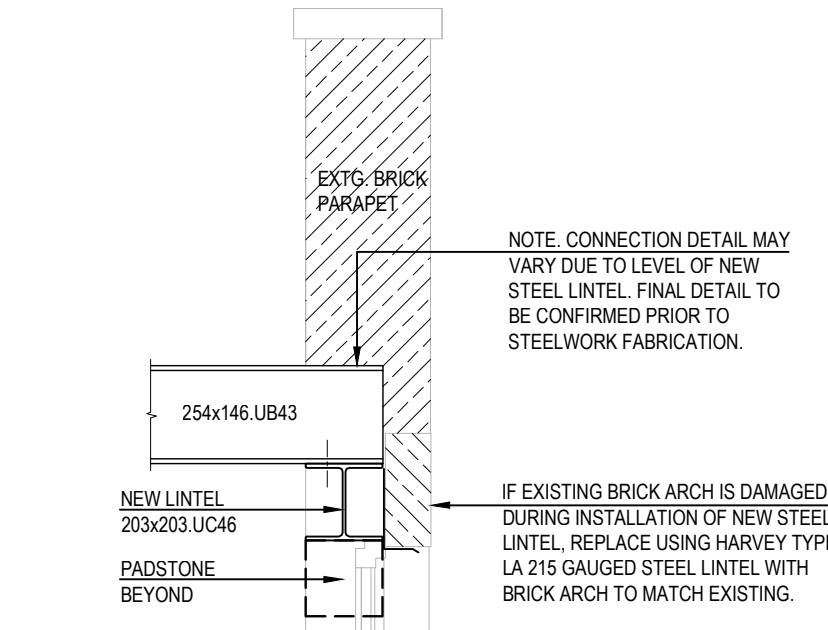


DETAIL X
ALTERNATIVE FRAME END BEARING
DETAIL, FRAMES 3 & 4, WHERE NEW STEEL
LINTEL REQUIRED OVER WINDOWS UNDER.
1:20

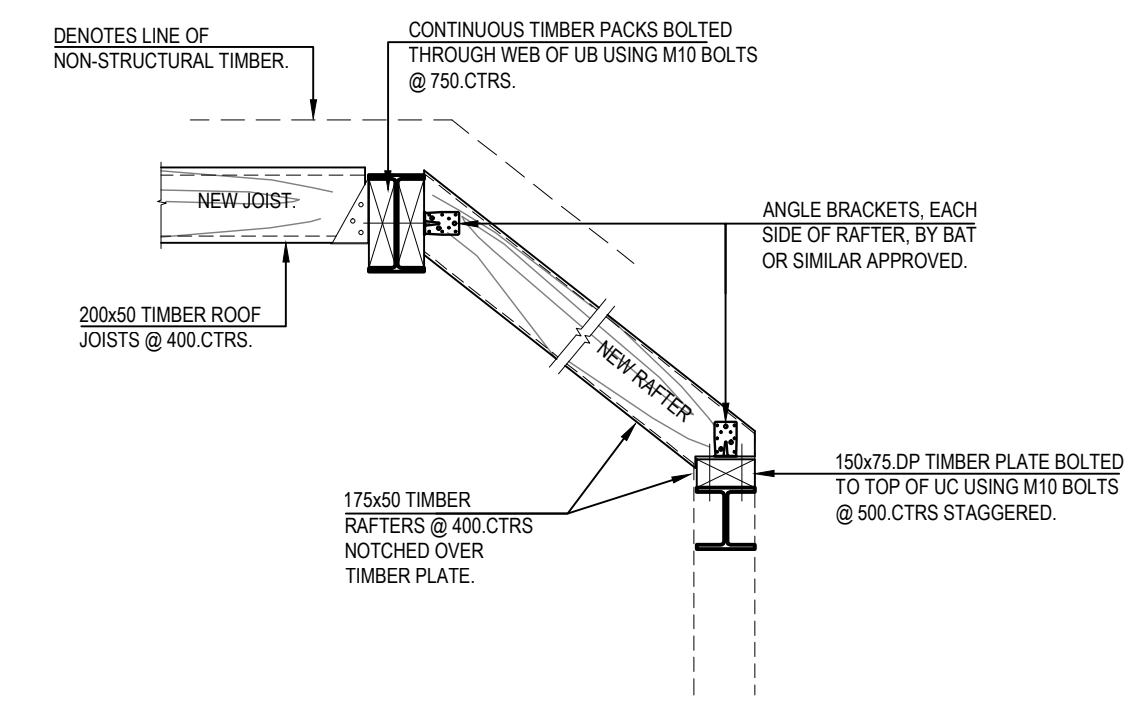

FRAME TYPE 3
TIMBER DETAILS
1:20

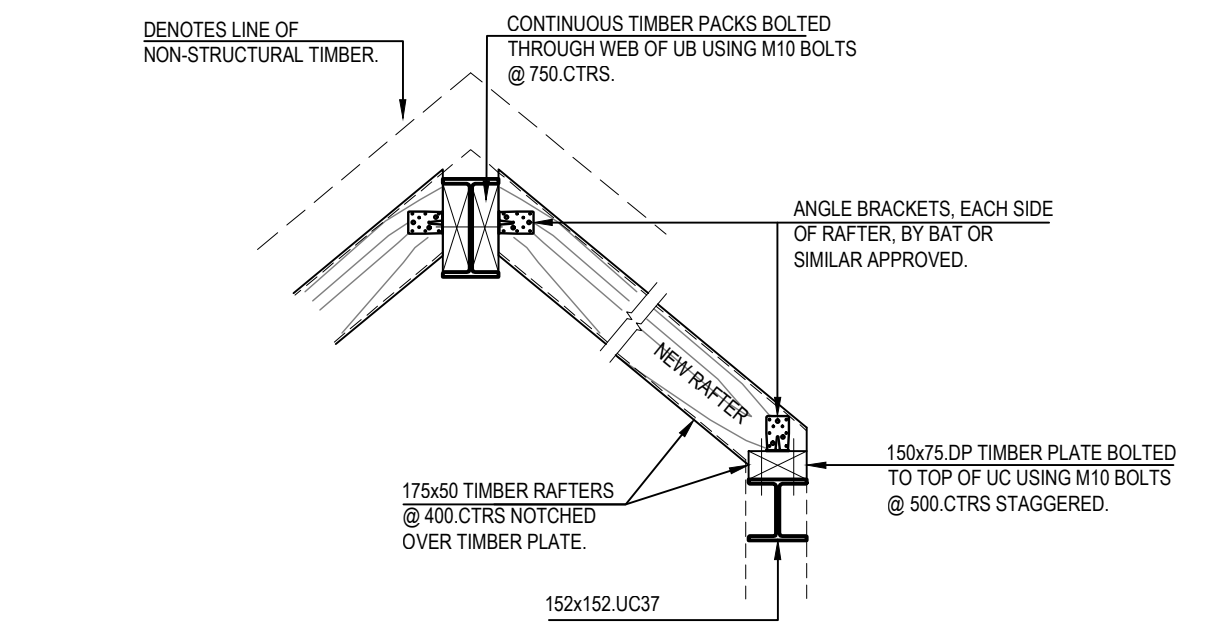

FRAME TYPE 4
TIMBER DETAILS
1:20

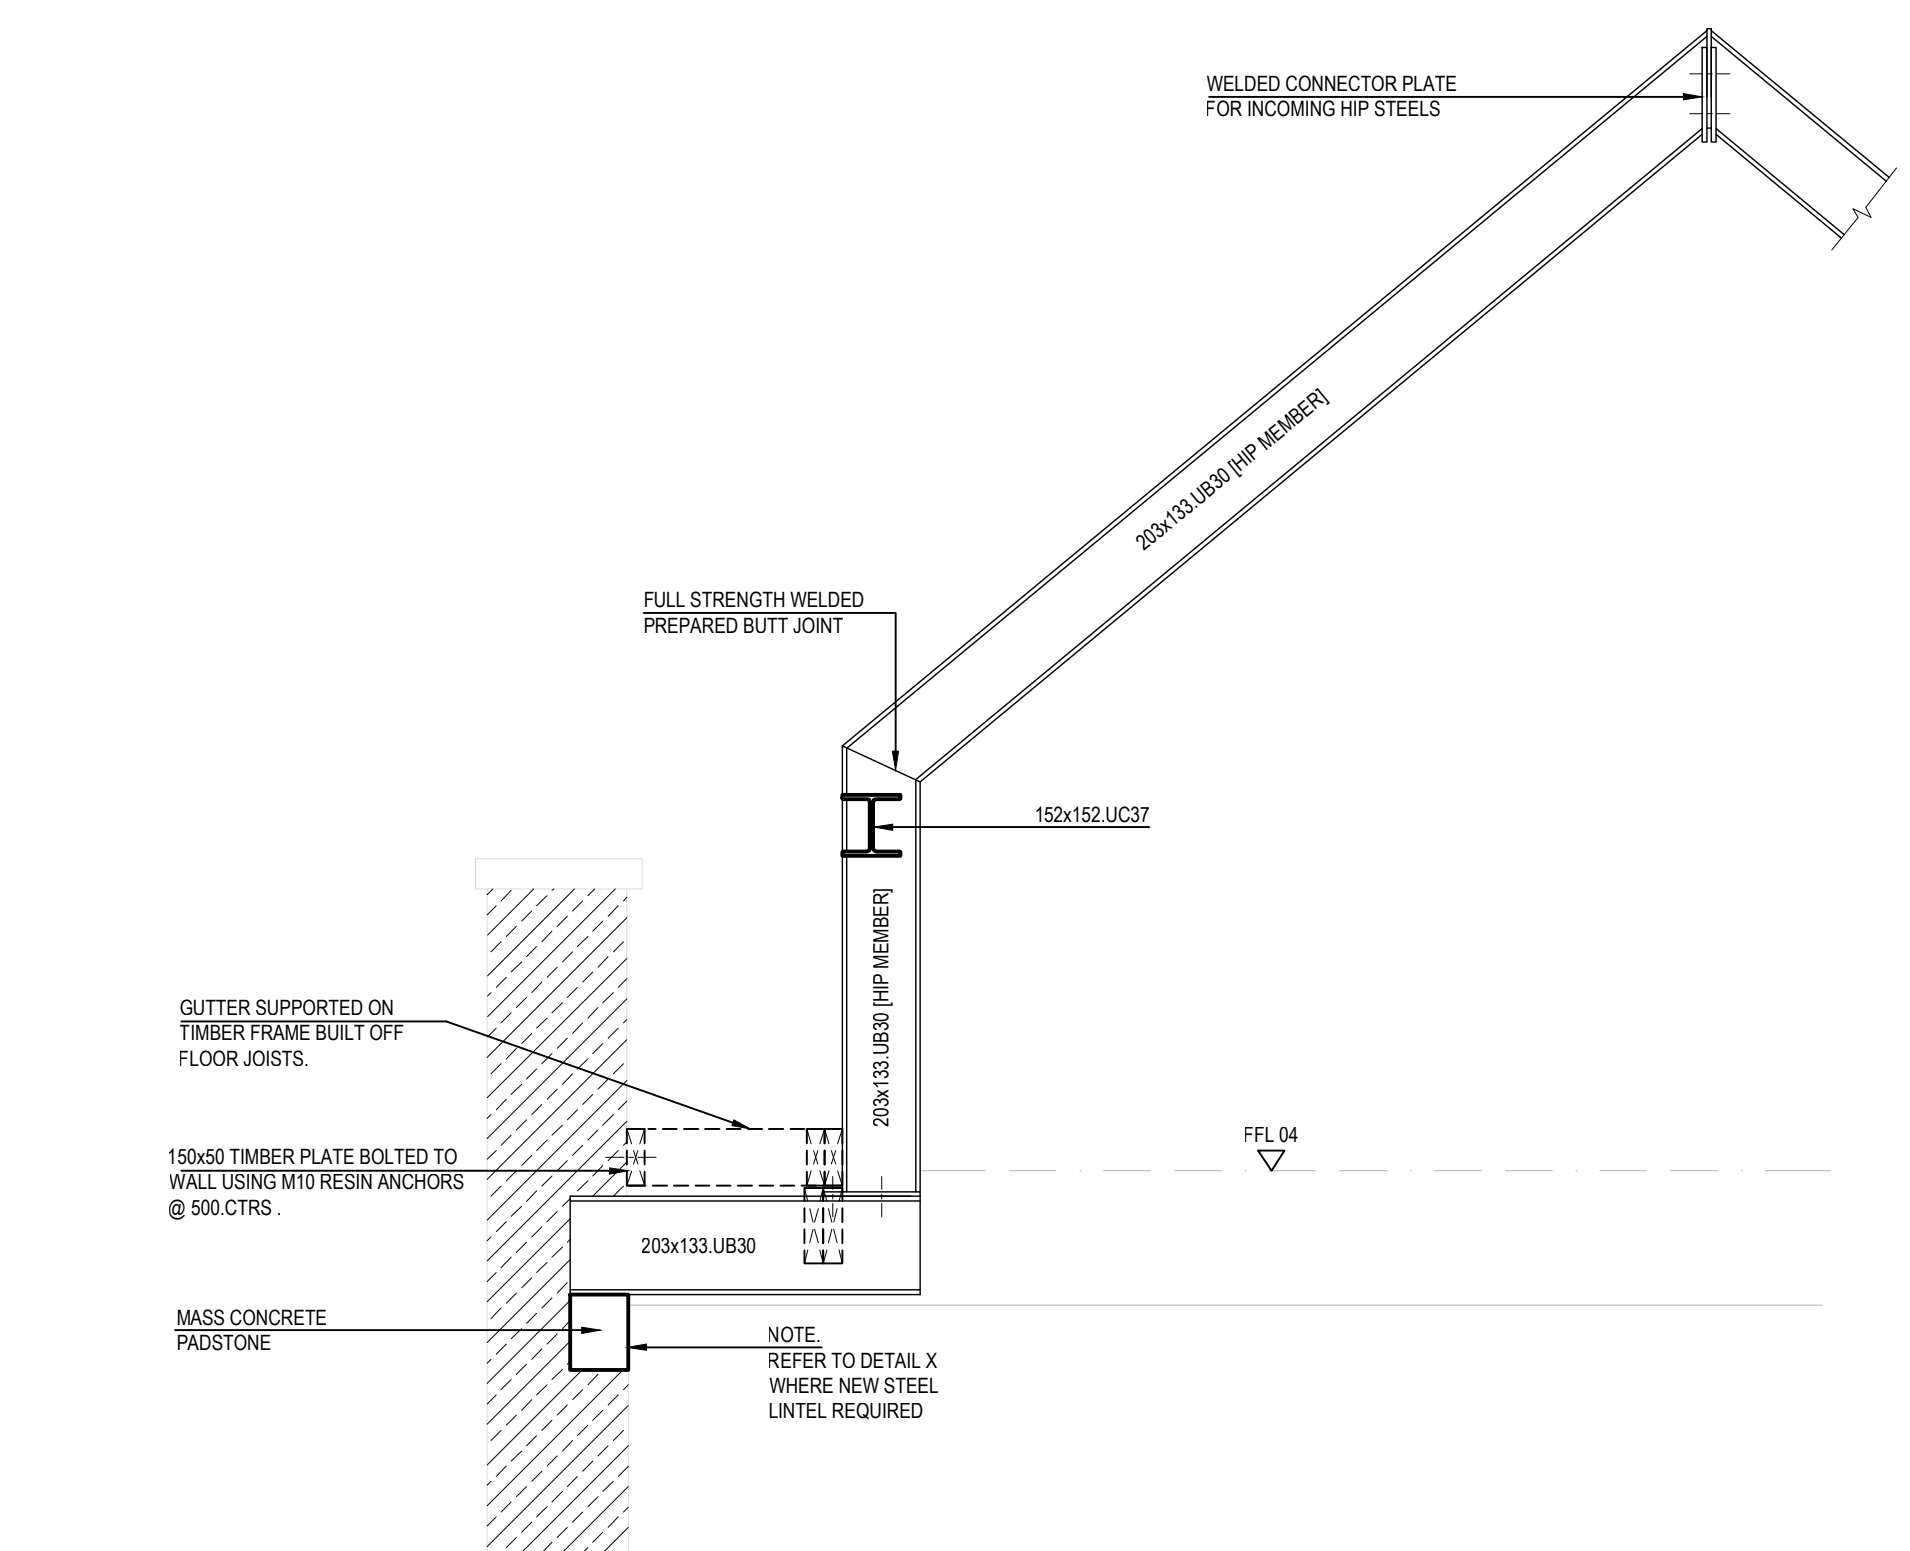

HIP MEMBER DETAIL
1:20



PROJECT
**BEDFORD PASSAGE
DEVELOPMENT**

CLIENT
MIDDLESEX ANNEXE LLP

CONSULTANT
AECOM
Aldgate Tower
2 Leman Street
London, E1 8FA
www.aecom.com

GENERAL NOTES
1. FOR GENERAL NOTES REFER TO DRAWING No.
MHA-ACM-XX-XX-GN-S-00001

ISSUE/REVISION		
C1	09.08.2019	CONSTRUCTION ISSUE
I/R	DATE	DESCRIPTION

KEY PLAN

PROJECT NUMBER
60516144
SHEET TITLE
FRAME DETAILS
SHEET 2
WORK HOUSE
SHEET NUMBER
MHA-ACM-WH-XX-DE-S-00002

This drawing has been prepared for the use of AECOM's client. It may not be used, modified, reproduced or relied upon by third parties, except as agreed by AECOM or as required by law. AECOM accepts no responsibility, and denies any liability whatsoever, to any party that uses or relies on this drawing without AECOM's express written consent. Do not scale this document. All measurements must be obtained from the stated dimensions.