

Printed on ____% Post-Consumer Recycled Content Paper

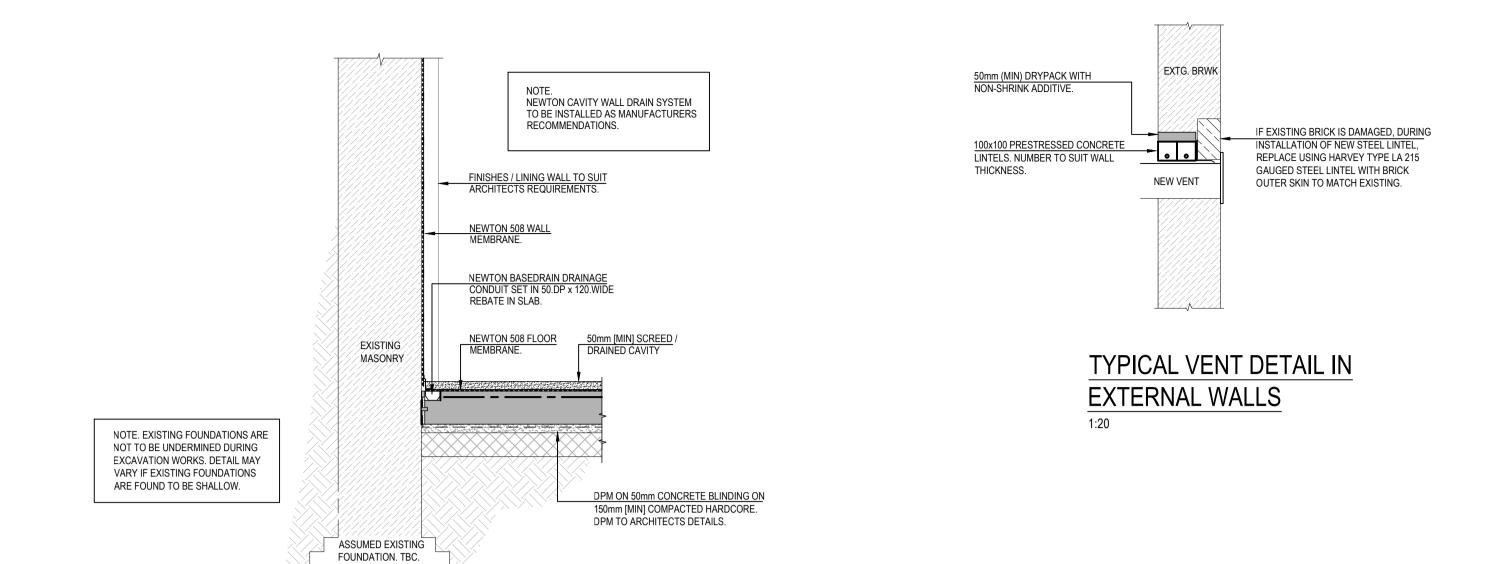

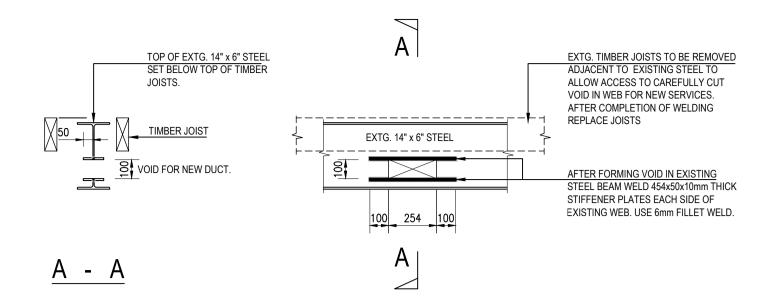

FORMATION OF SERVICE VOID IN EXISTING STEEL FLOOR BEAM


1:20

TYPICAL BASEMENT DRAIN CAVITY DETAIL

EXISTING FOUNDATION MUST NOT BE UNDERMINED DURING

EXCAVATION WORKS.

1:20

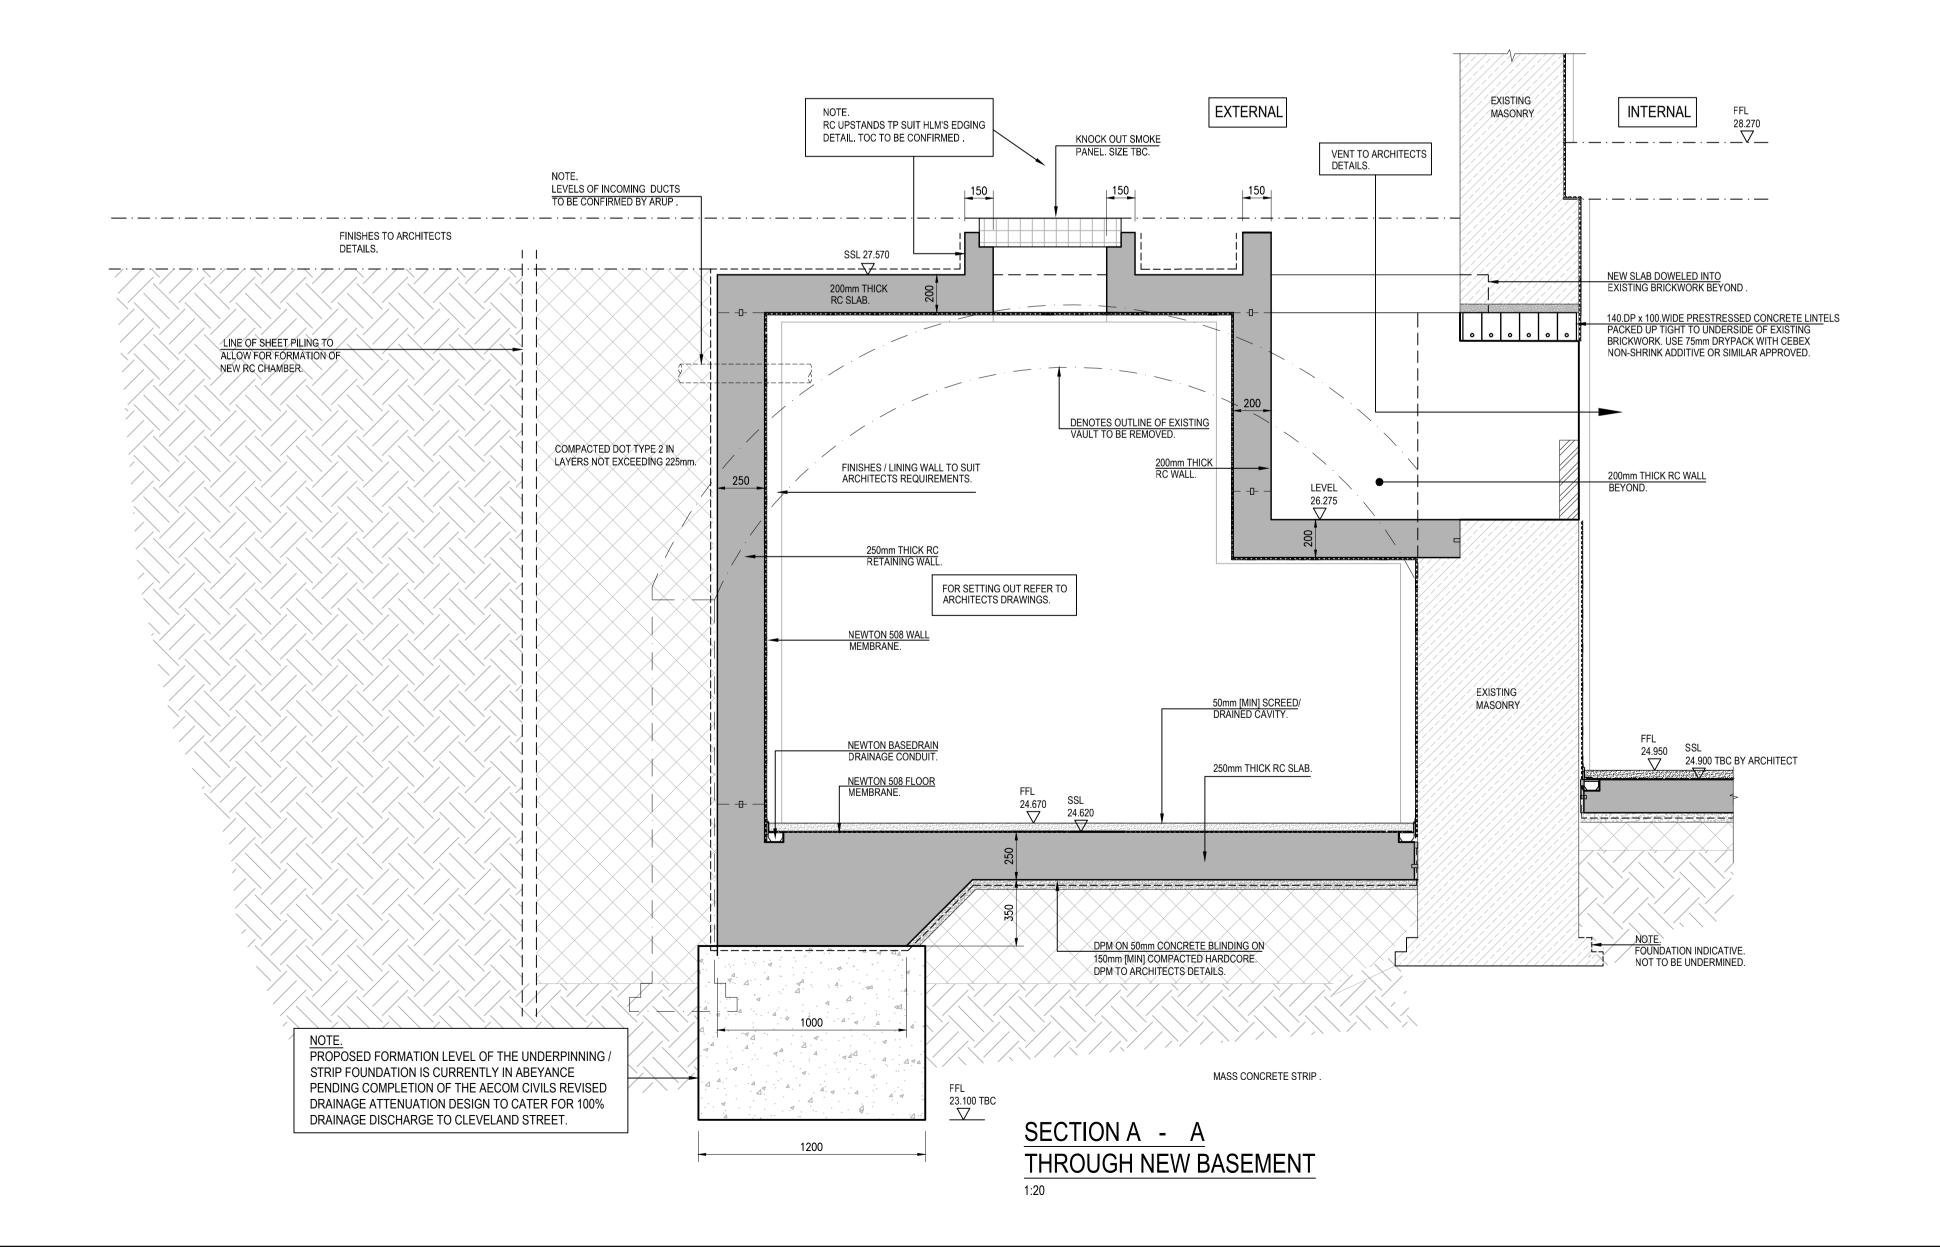

BEDFORD PASSAGE **DEVELOPMENT**

CLIENT

MIDDLESEX ANNEXE LLP

CONSULTANT

AECOM Aldgate Tower 2 Leman Street London, E1 8FA www.aecom.com

GENERAL NOTES

1. FOR GENERAL NOTES REFER TO DRAWING No. MHA-ACM-XX-XX-GN-S-00001

ISSUE/REVISION

	C1	09.08.2019	CONSTRUCTION ISSUE
	I/R	DATE	DESCRIPTION

KEY PLAN

PROJECT NUMBER

60516144

SHEET TITLE

TYPICAL DETAILS SHEET 1 **WORK HOUSE**

SHEET NUMBER

MHA-ACM-WH-XX-DE-S-00005