




This drawing has been prepared for the use of AECOM's client. It may not be used, modified, reproduced or relied upon by third parties, except as agreed by AECOM or as required by law. AECOM accepts no responsibility, and denies any liability, whatsoever, to any party that uses or relies on this drawing without AECOM's express written consent. Do not scale this document. All measurements must be obtained from the stated dimensions.

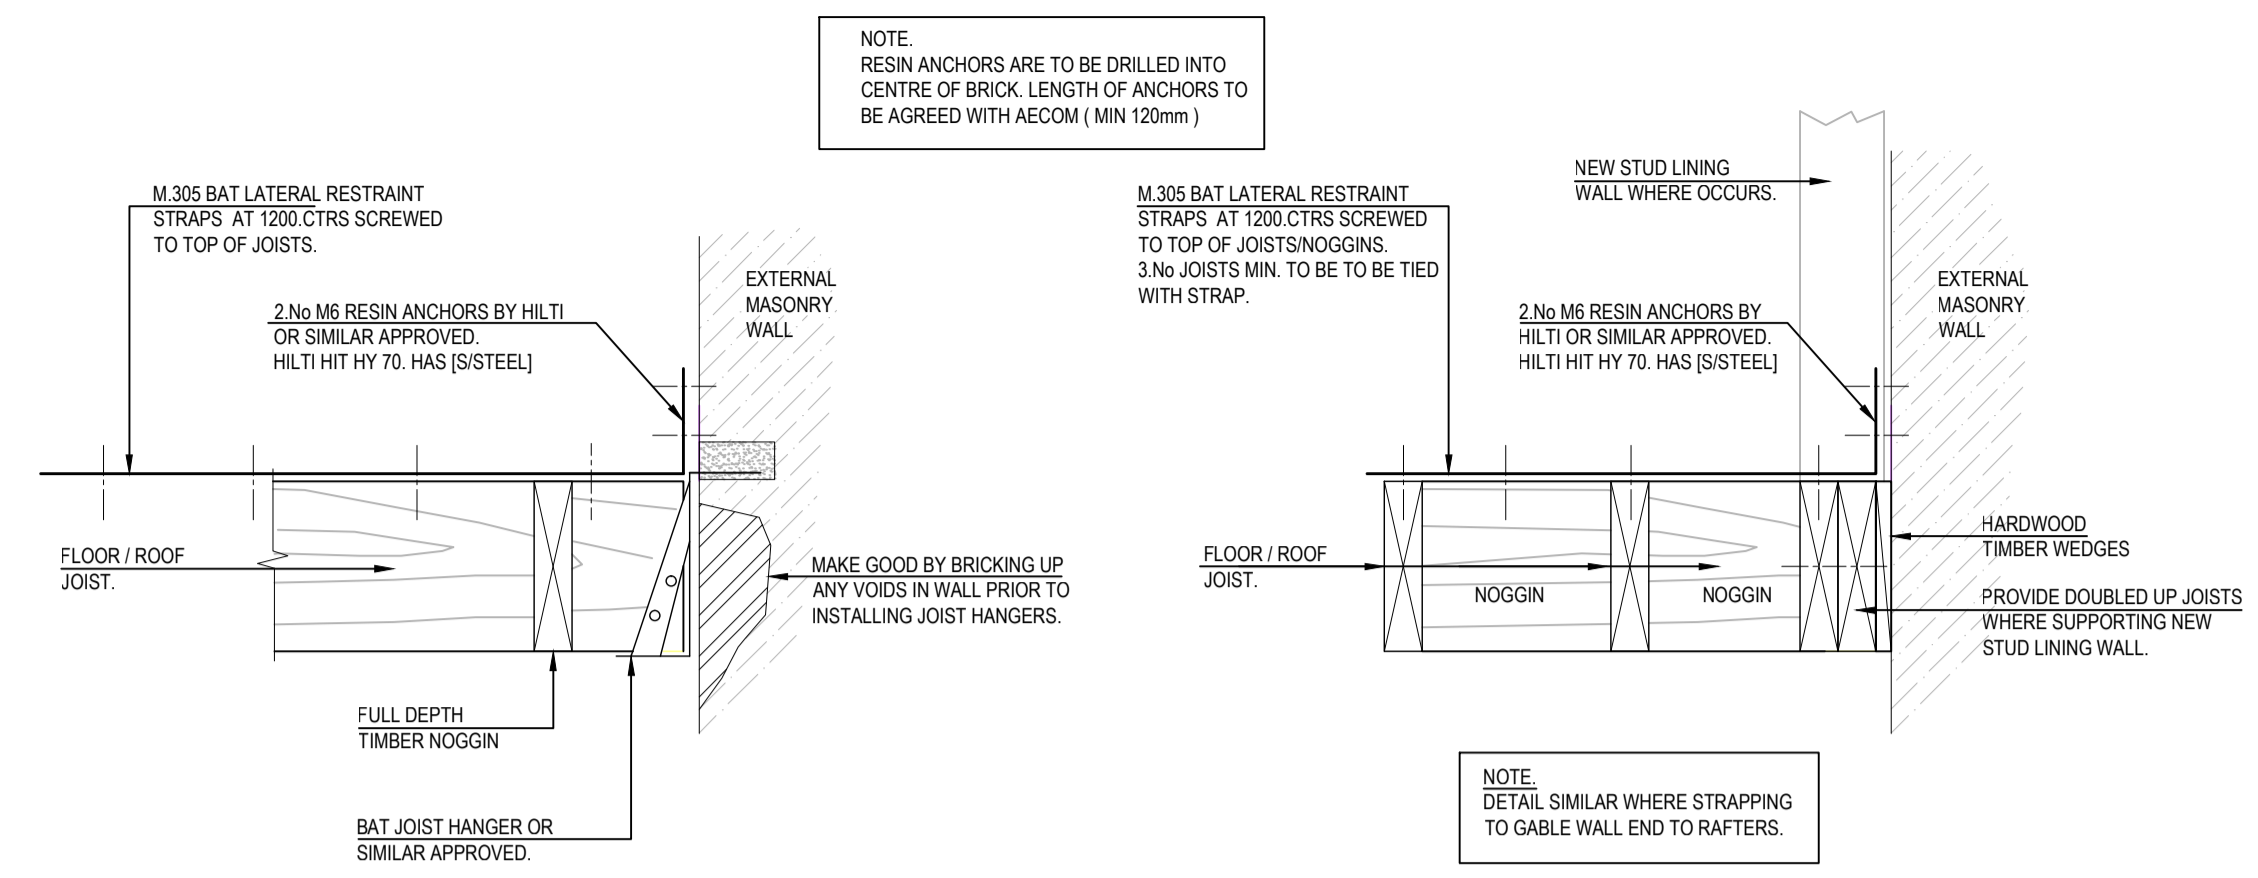


LATERAL RESTRAINT DETAIL TO EXISTING EXTERNAL MASONRY [JOISTS PERPENDICULAR TO WALL] DETAIL 10

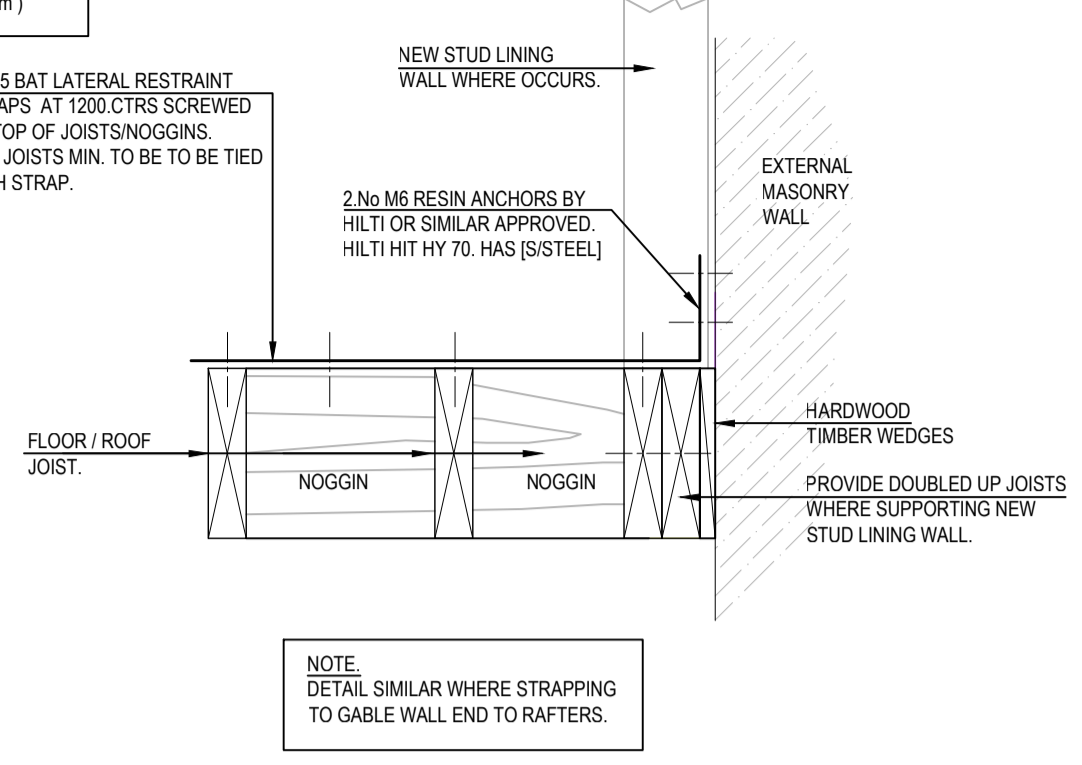


LATERAL RESTRAINT DETAIL TO EXISTING EXTERNAL MASONRY [JOISTS PARALLEL TO WALL] DETAIL 11

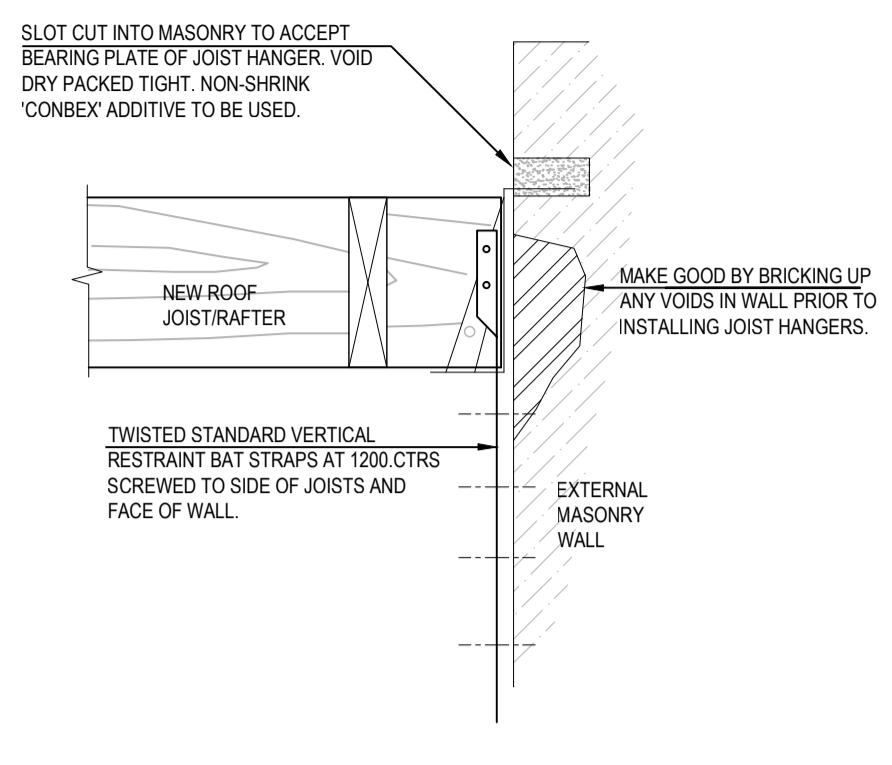


VERTICAL RESTRAINT DETAIL TO EXISTING EXTERNAL MASONRY DETAIL 12

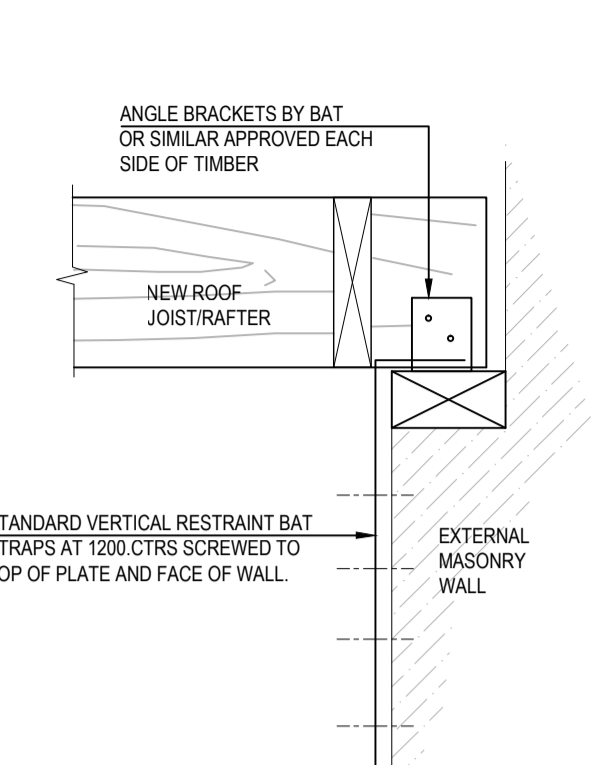


VERTICAL RESTRAINT DETAIL TO EXISTING EXTERNAL MASONRY DETAIL 12A

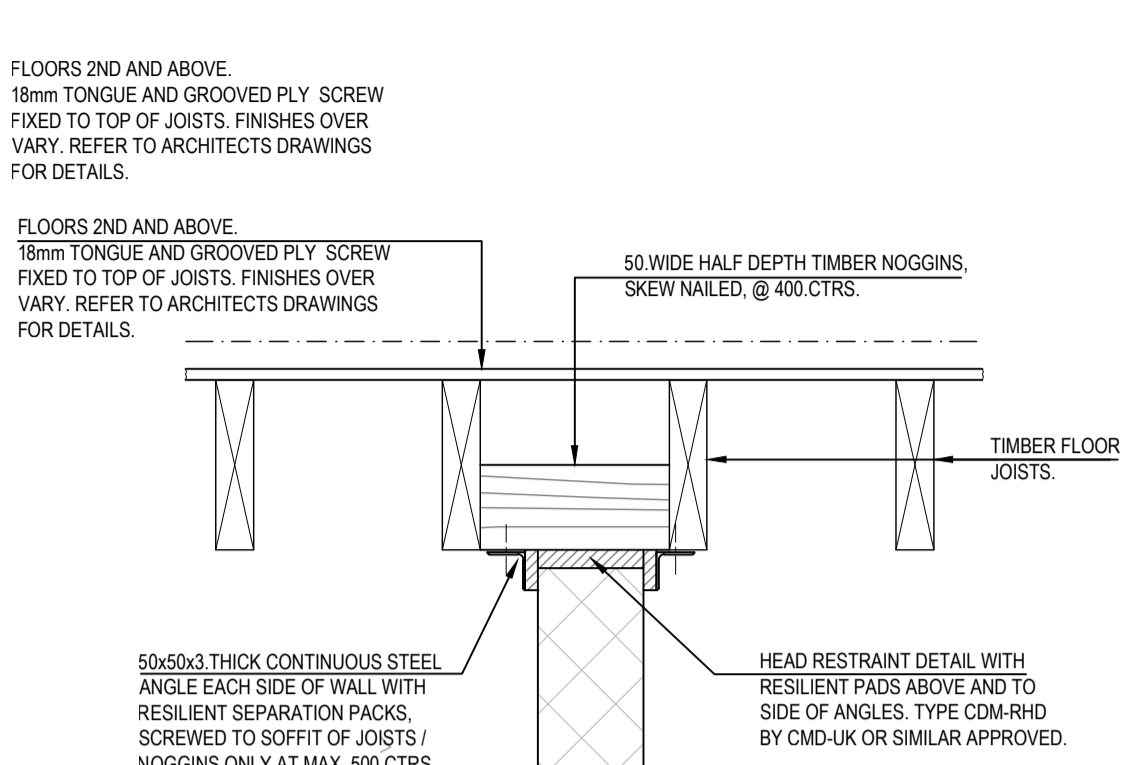


TYPICAL RESTRAINT DETAIL TO TOP OF INTERNAL NON-LOADBEARING WALLS. JOISTS PARALLEL TO WALL. DETAIL 13

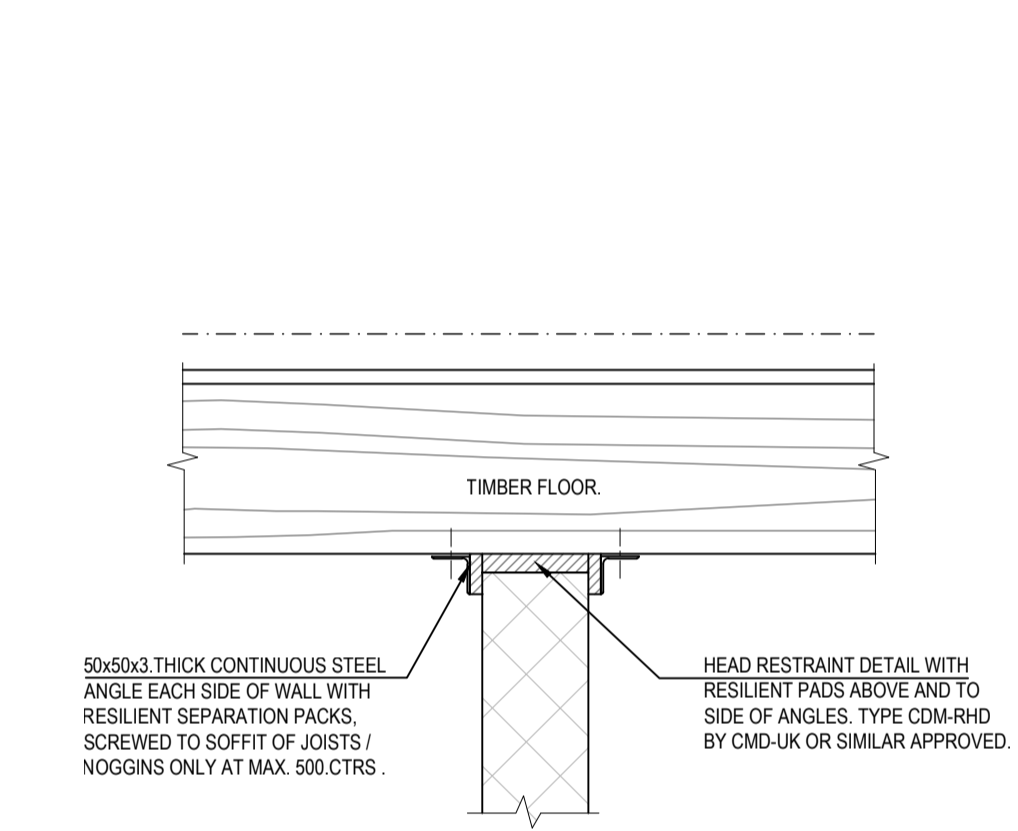


TYPICAL RESTRAINT DETAIL TO TOP OF INTERNAL NON-LOADBEARING WALLS. JOISTS PERPENDICULAR TO WALL. DETAIL 14

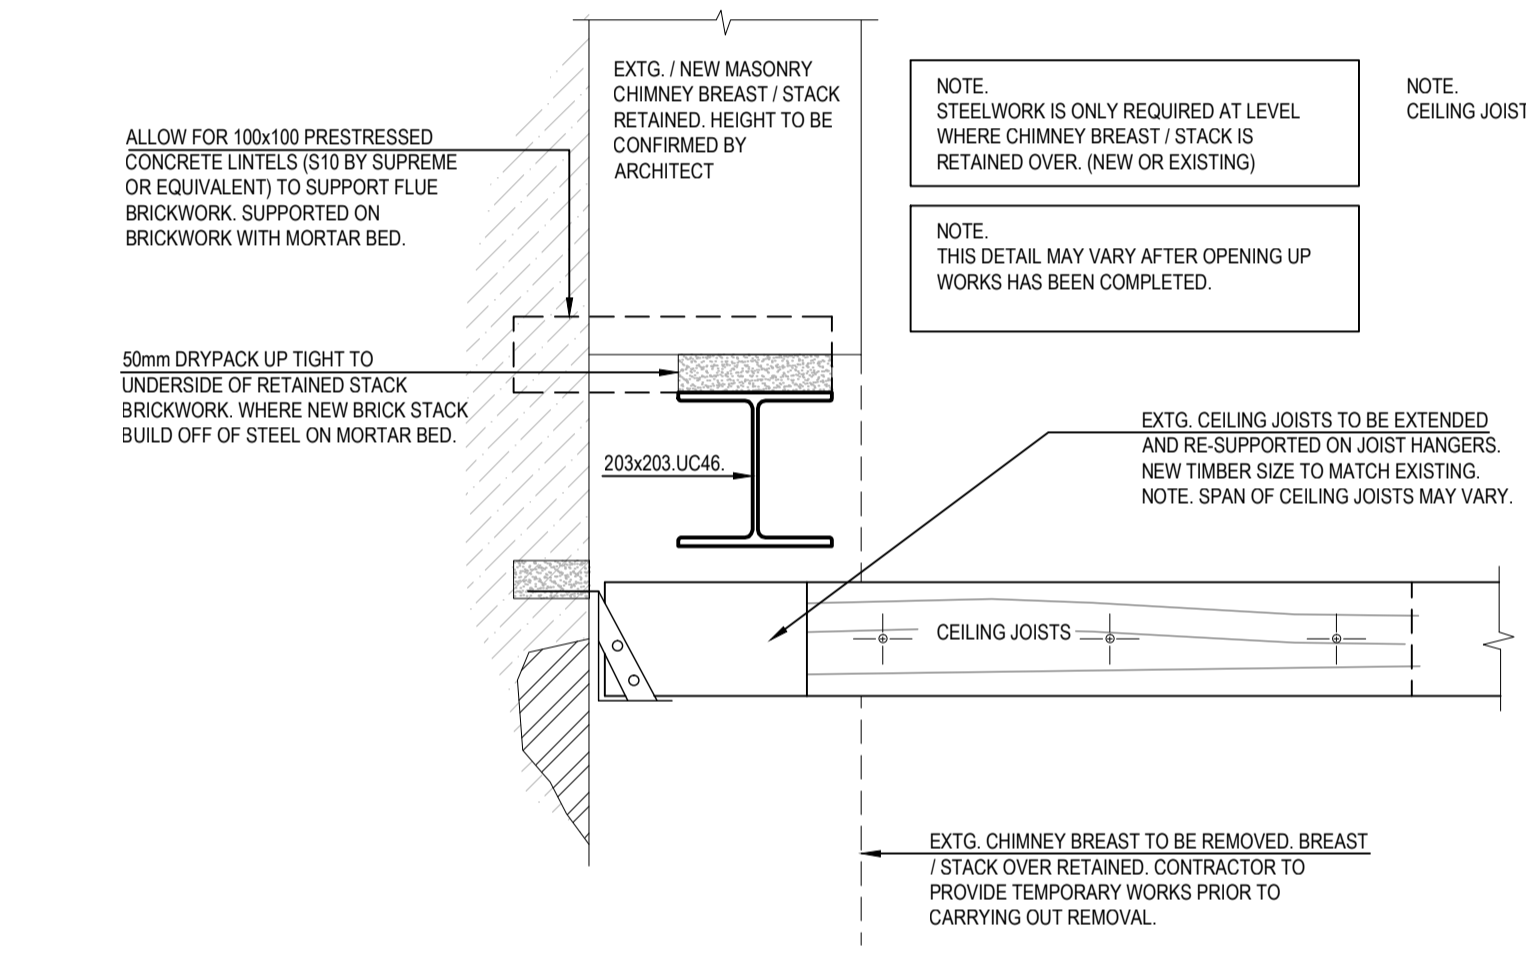


TYPICAL STEEL SUPPORT TO RETAINED CHIMNEY BREAST / STACK ABOVE CEILING. DETAIL 15

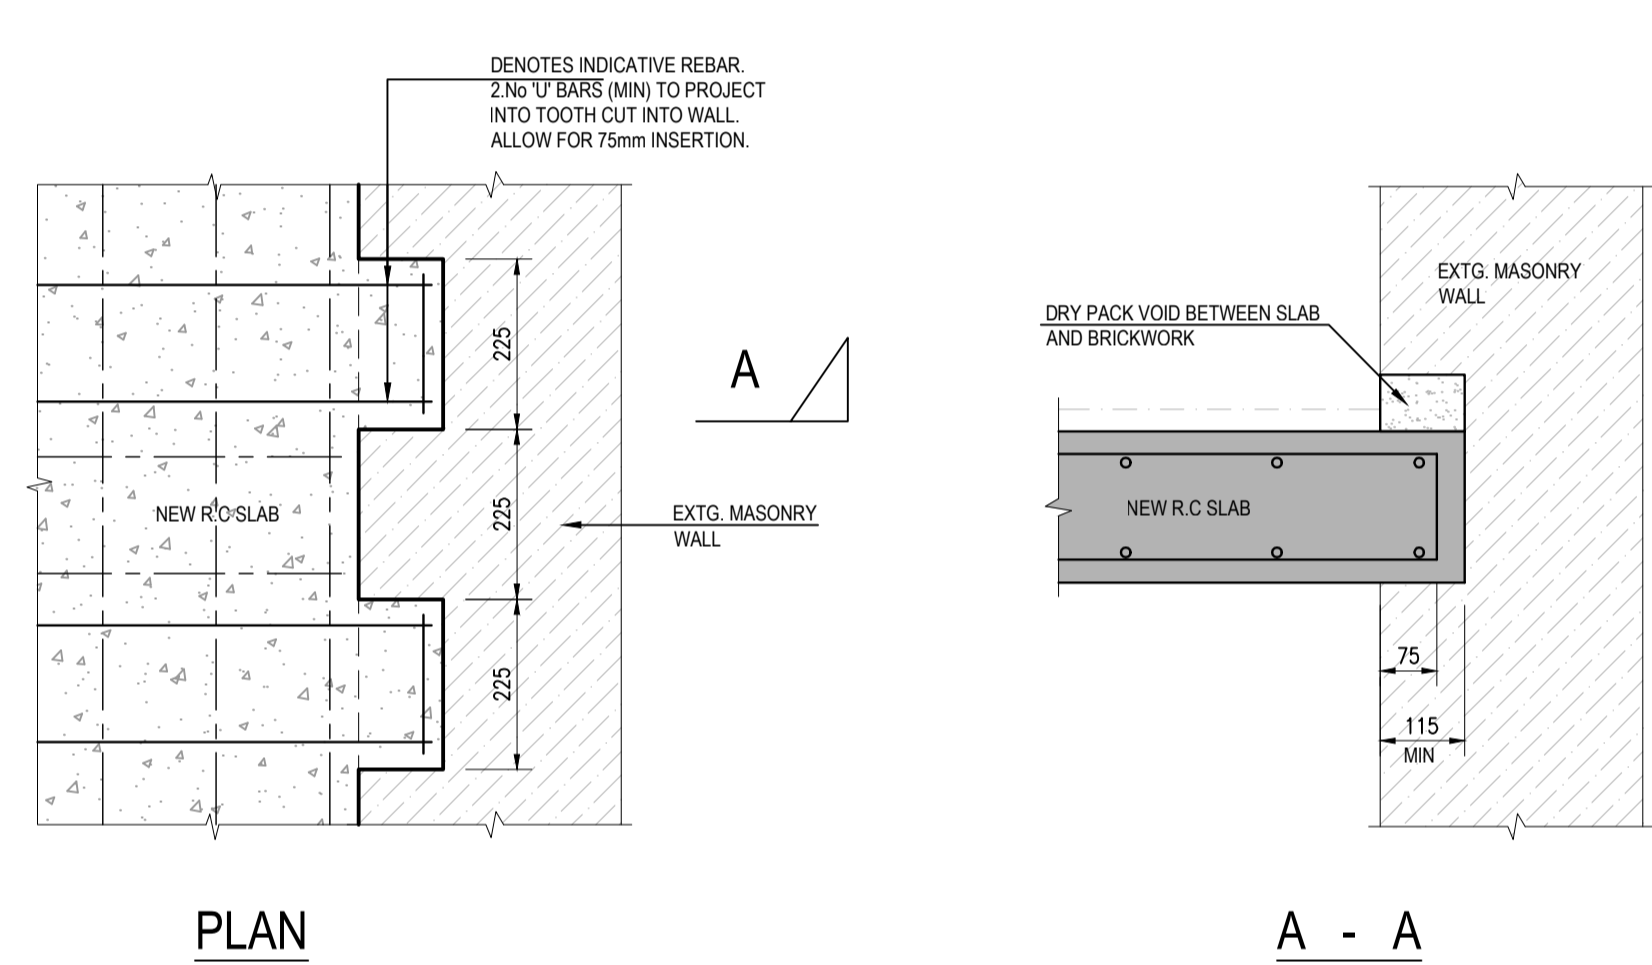

TYPICAL DETAIL SHOWING NEW R.C SLAB TOOTHED INTO EXISTING BRICKWORK DETAIL 16

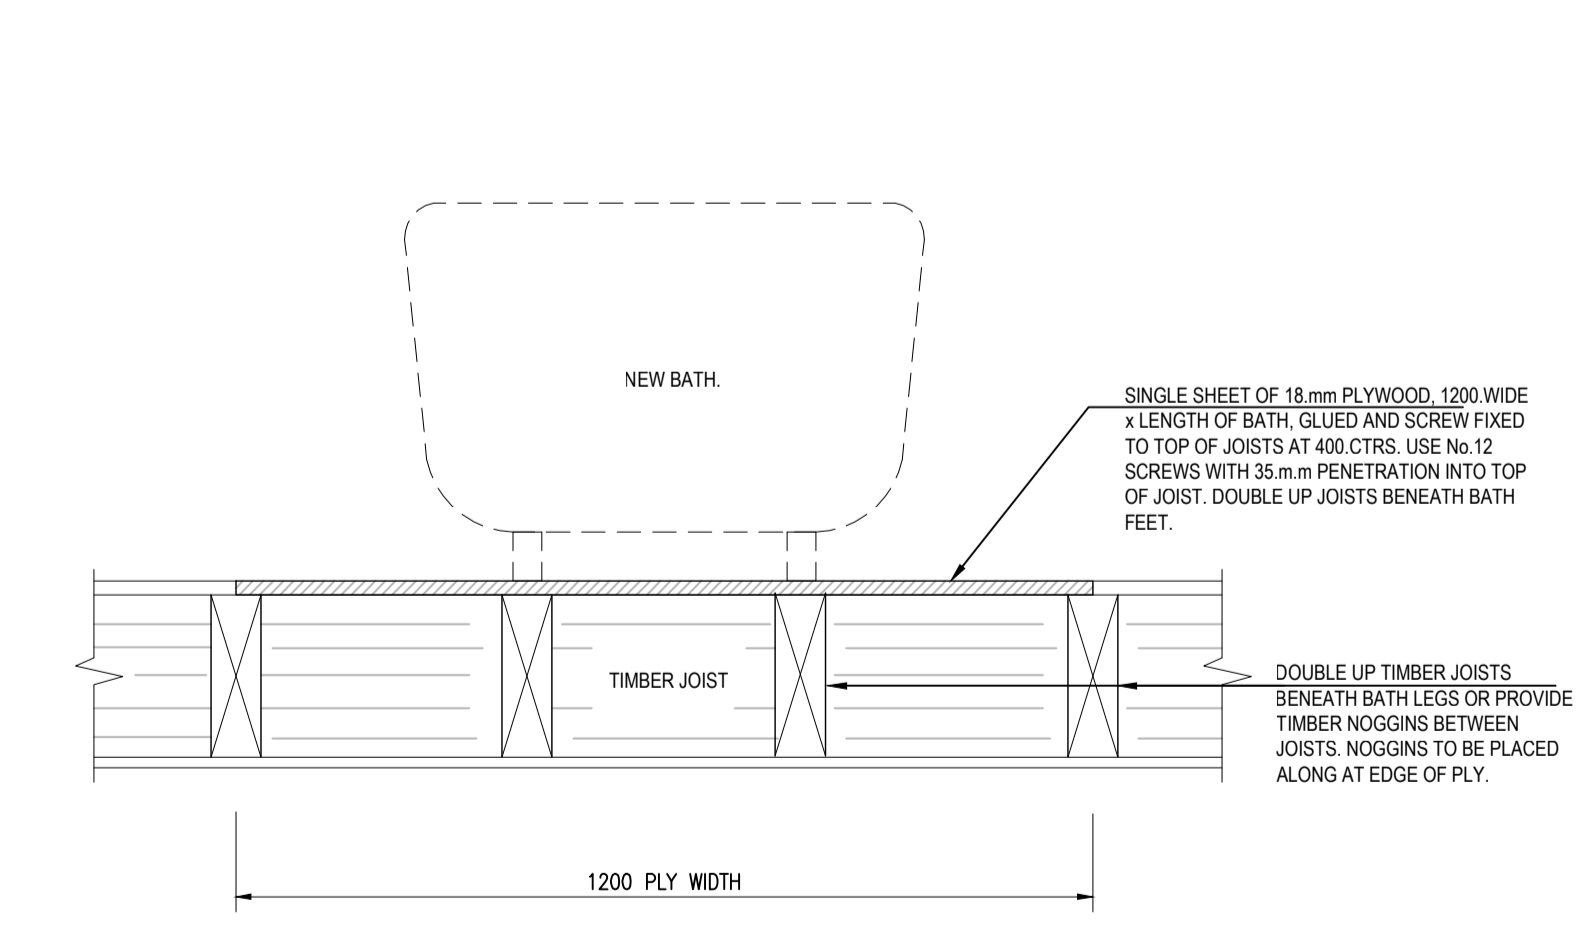

TYPICAL FLOOR STRENGTHENING BENEATH BATHS DETAIL 17

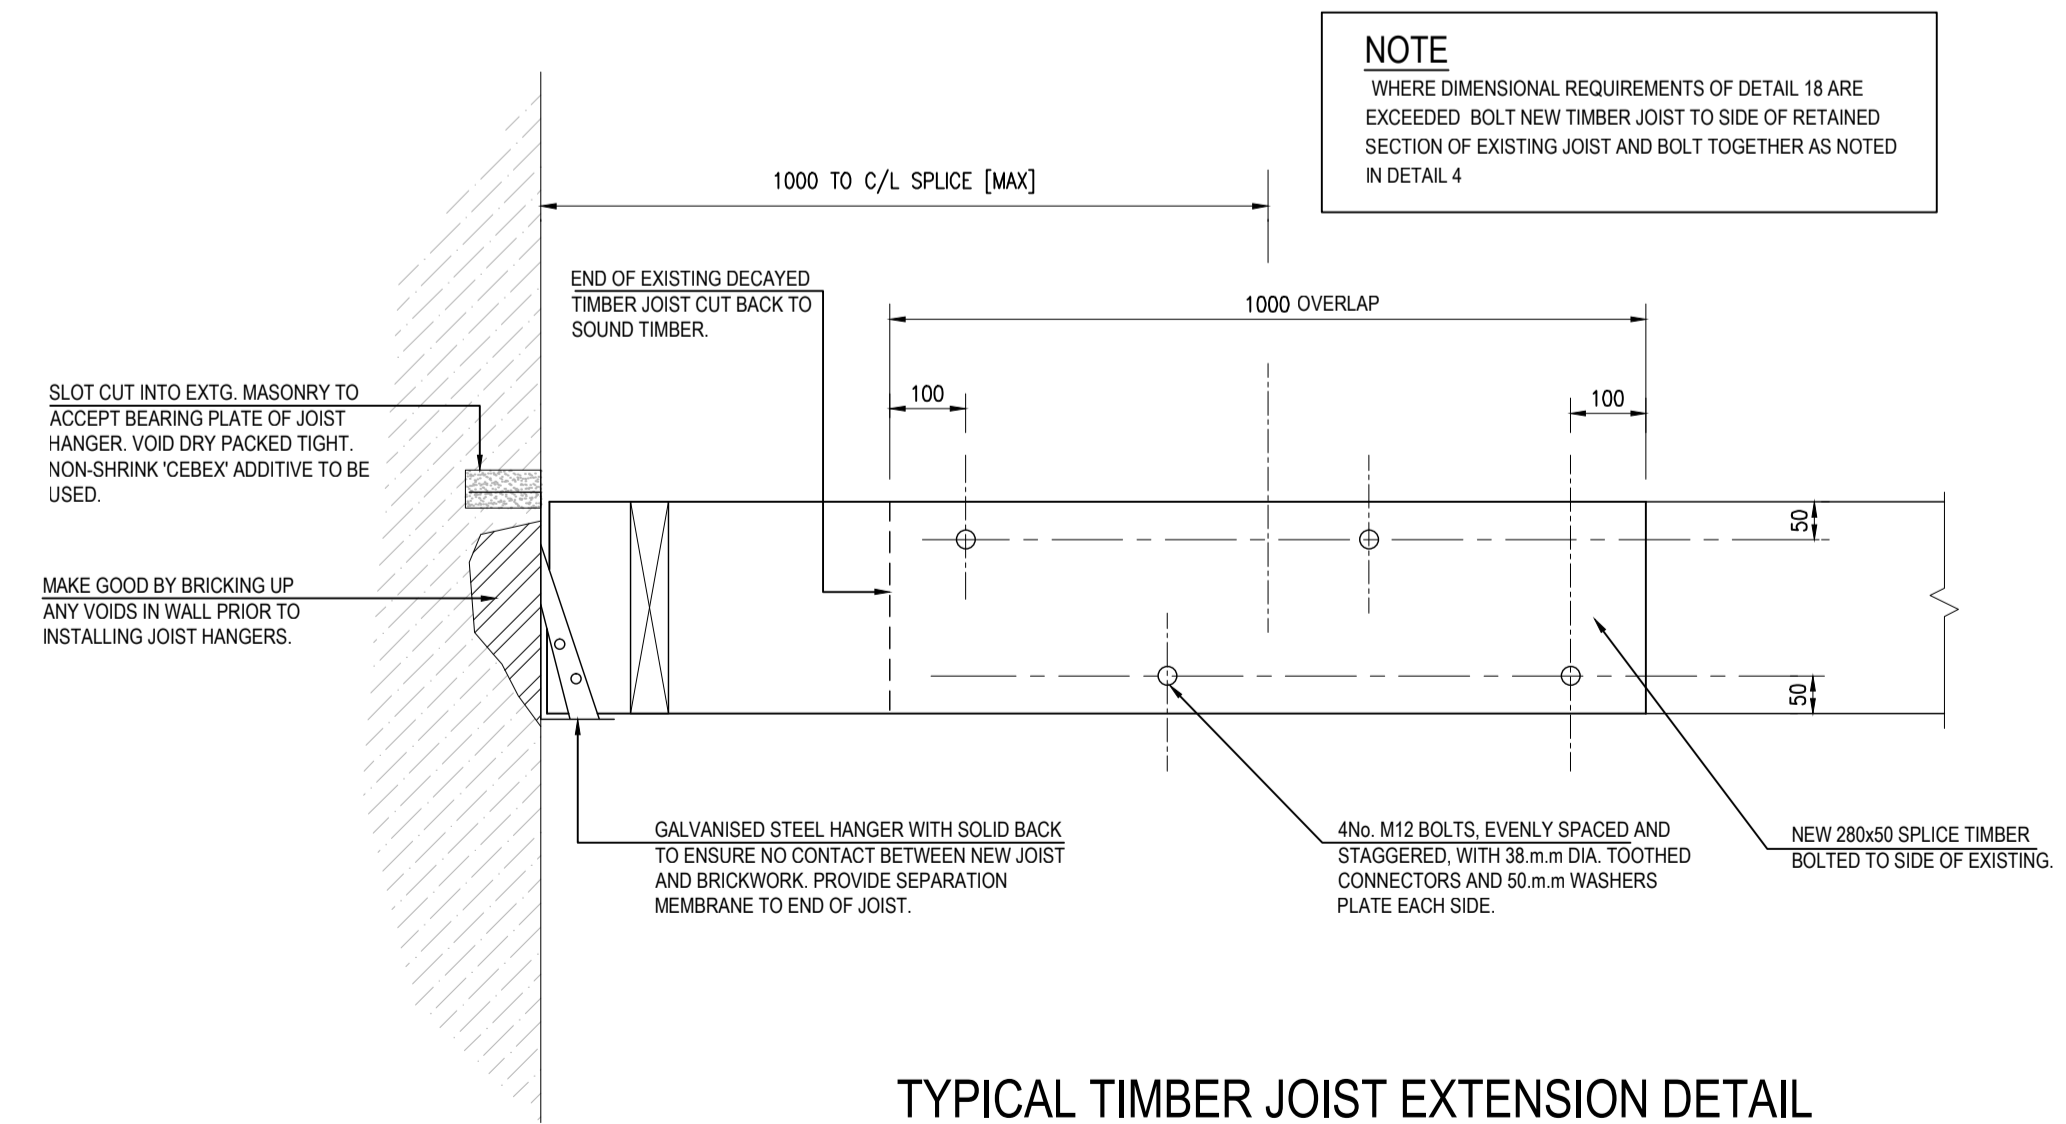

TYPICAL TIMBER JOIST EXTENSION DETAIL WHERE EXISTING JOIST CUT BACK DUE TO ROT DETAIL 18 1:10

ISSUE/REVISION		
I/R	DATE	DESCRIPTION
C1	09.08.2019	CONSTRUCTION ISSUE
I/R	DATE	DESCRIPTION

KEY PLAN