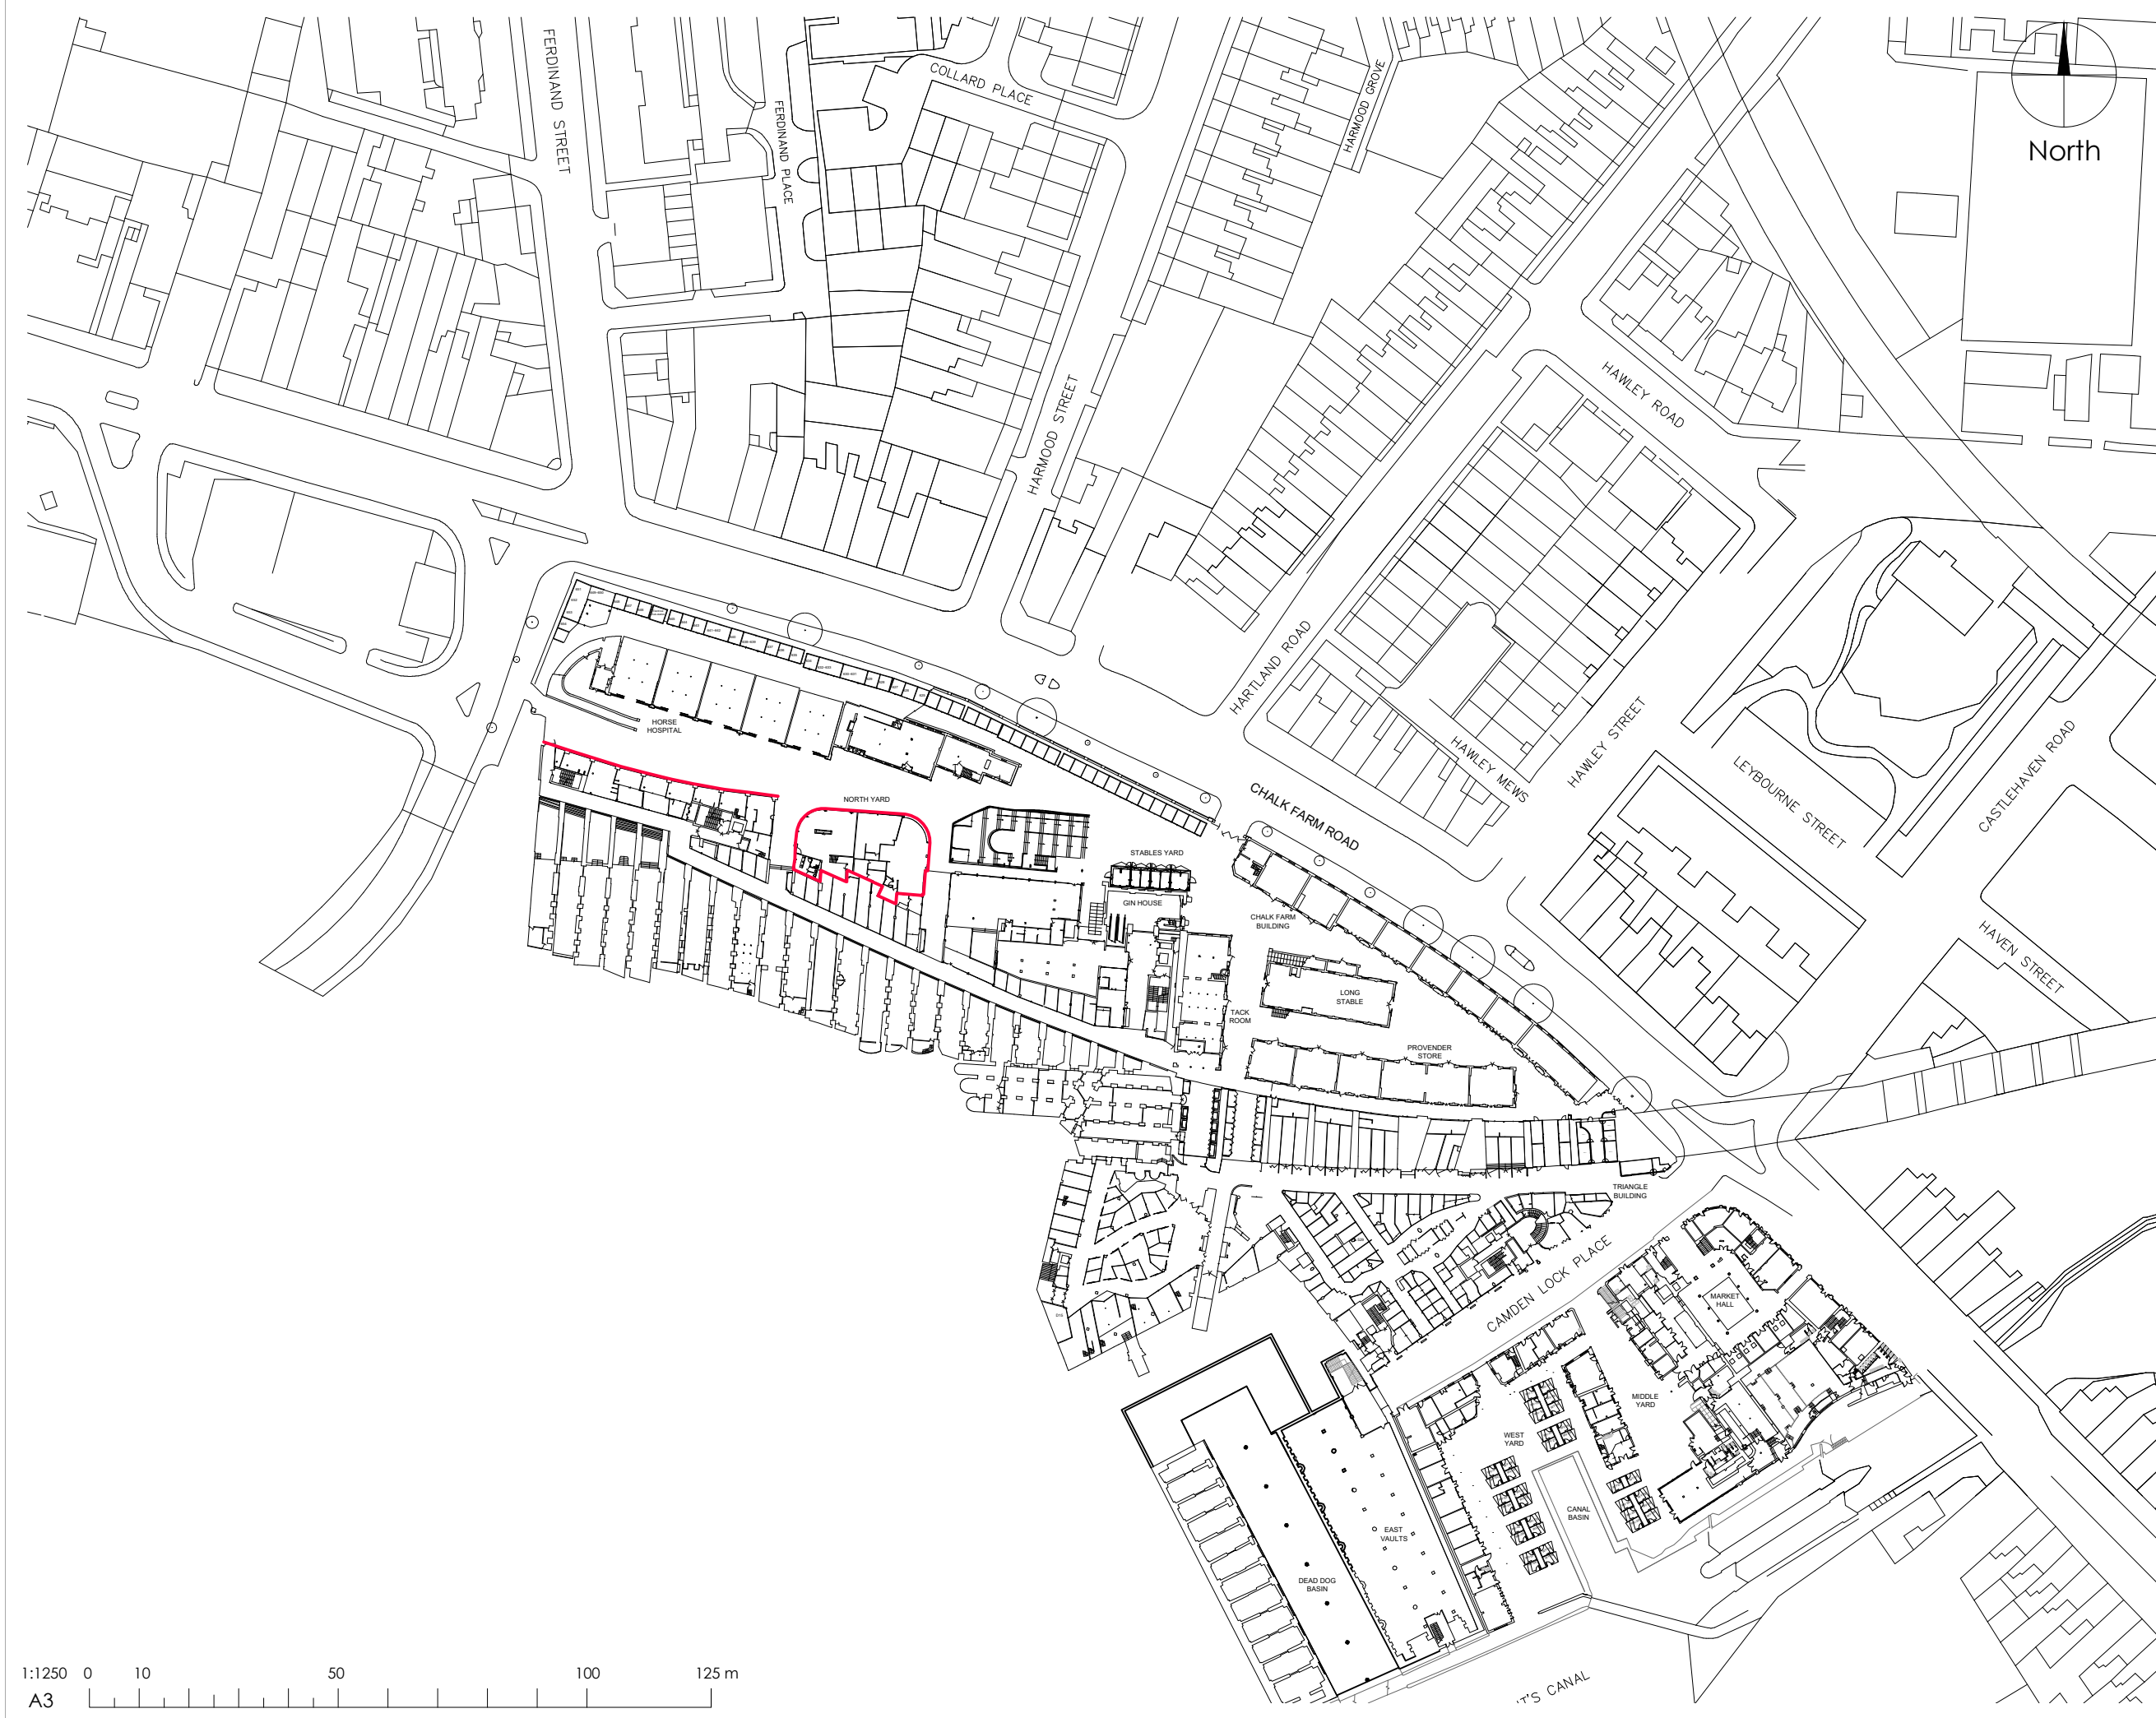


LABTECH

NOTES:

Drawings to be read in conjunction with all other architectural and design consultant informations.

Site dimensions are to be confirmed on site by contractor or joiner prior to construction.

Do not scale from this drawing.

REV:	DATE:	DESCRIPTION:

PROJECT: CAMDEN MARKET Building AB		
TITLE: Location Plan		
DATE: 10/09/19	SCALE: 1:1250@A3	DRAWN BY: SM
PROJECT NO: -	DRAWING NO: -	