



Existing Condition

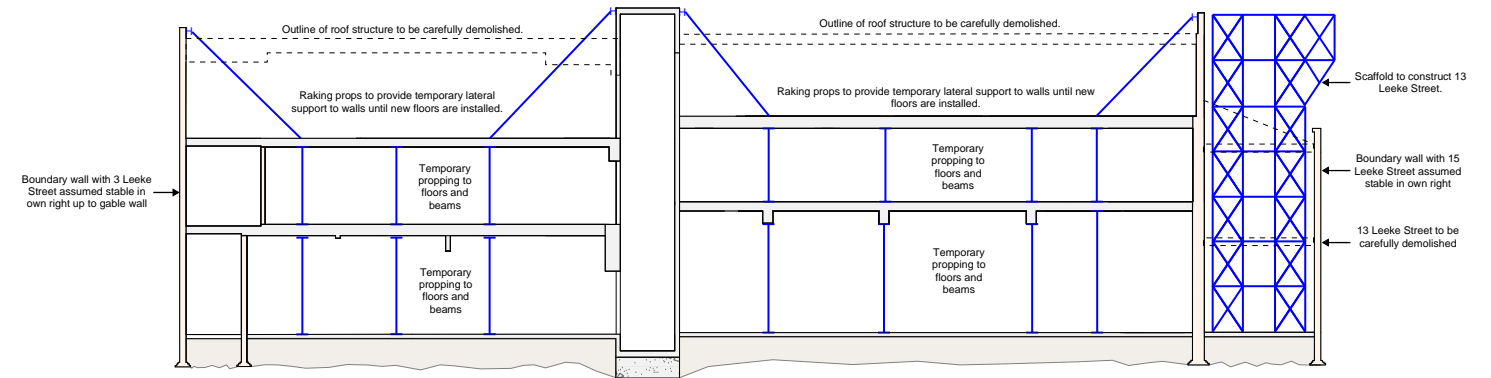

Temporary Condition

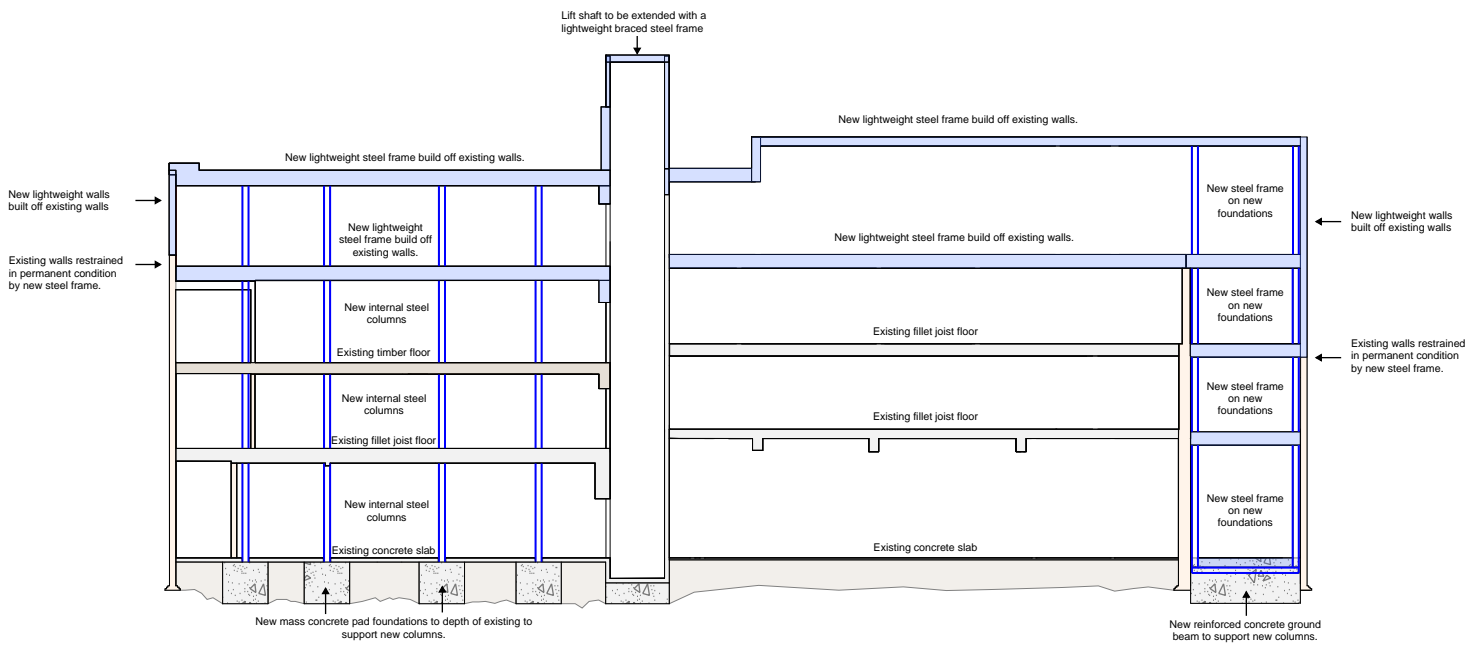

Permanent Condition

NOT FOR CONSTRUCTION

Rev	Date	Description	Drawn	Check
Drawing Status		Project No		
PRELIMINARY		180832		
Date	20.08.2019	Drawn	JL	Drawing No
				180832-SK-S-106
Scale	NTS	Engineer	JL	Revision
				P1

**conisbee**  
Consulting Structural Engineers  
Consulting Civil Engineers

1-5 Offord St  
London N1 1DH  
Tel 020 7700 6666  
Fax 020 7700 6686  
design@conisbee.co.uk  
www.conisbee.co.uk

Project  
5-13 Leeke Street

Title  
Long Section  
Construction Sequence