


5-13 LEEKE STREET
B1 USE - CHARITABLE OFFICES

FOR PLANNING

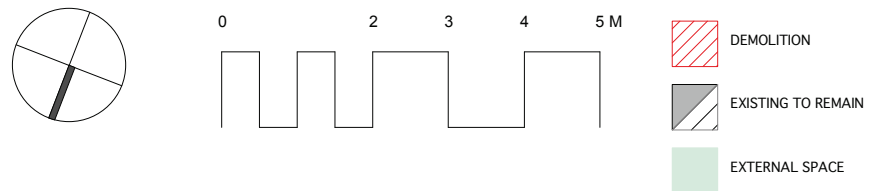

Revisions		Project Title		GUY STANSFELD ARCHITECTS LIMITED	
		PAUL HAMLYN FOUNDATION - EXTENSION		Drawn By TS	Date 22.08.19
		PROPOSED ROOF LEVEL		Checked By	Scale 1:100 @ A3
				GSA936- PL2006 P1	
PLEASE NOTE		Do not scale, use figured dimensions only. All dimensions to be verified on site prior to the commencement of any work or the production of any shop drawing. This drawing is to be read in conjunction with all related Architect's and Engineer's drawings and any other relevant information.		318 KENSAL ROAD LONDON W10 5BZ www.stansfeld.com T. +44 20 8962 8666 F. +44 20 8962 8777 guy@stansfeld.com	