
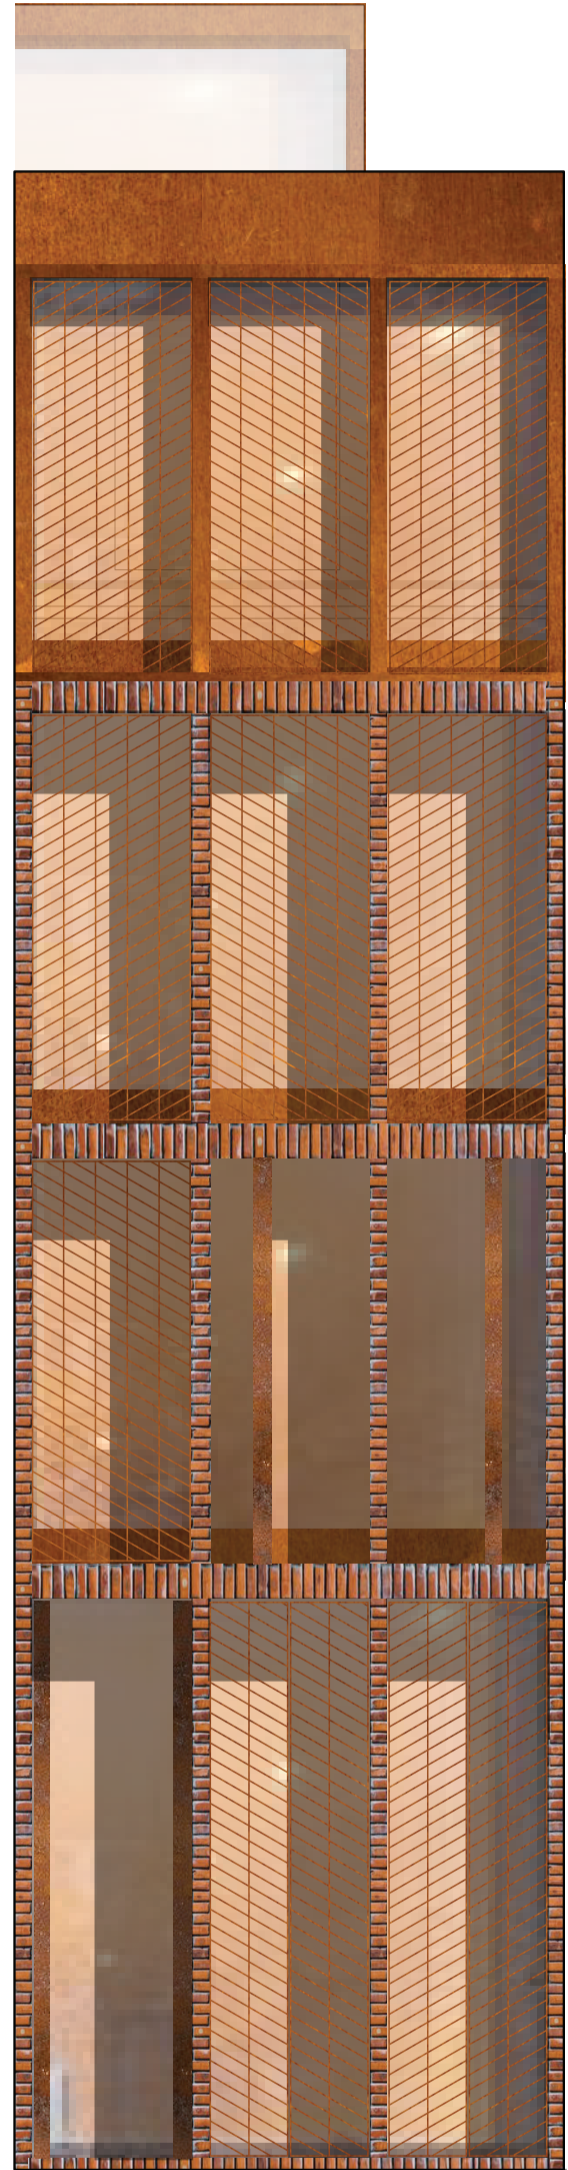


13 LEEKE STREET

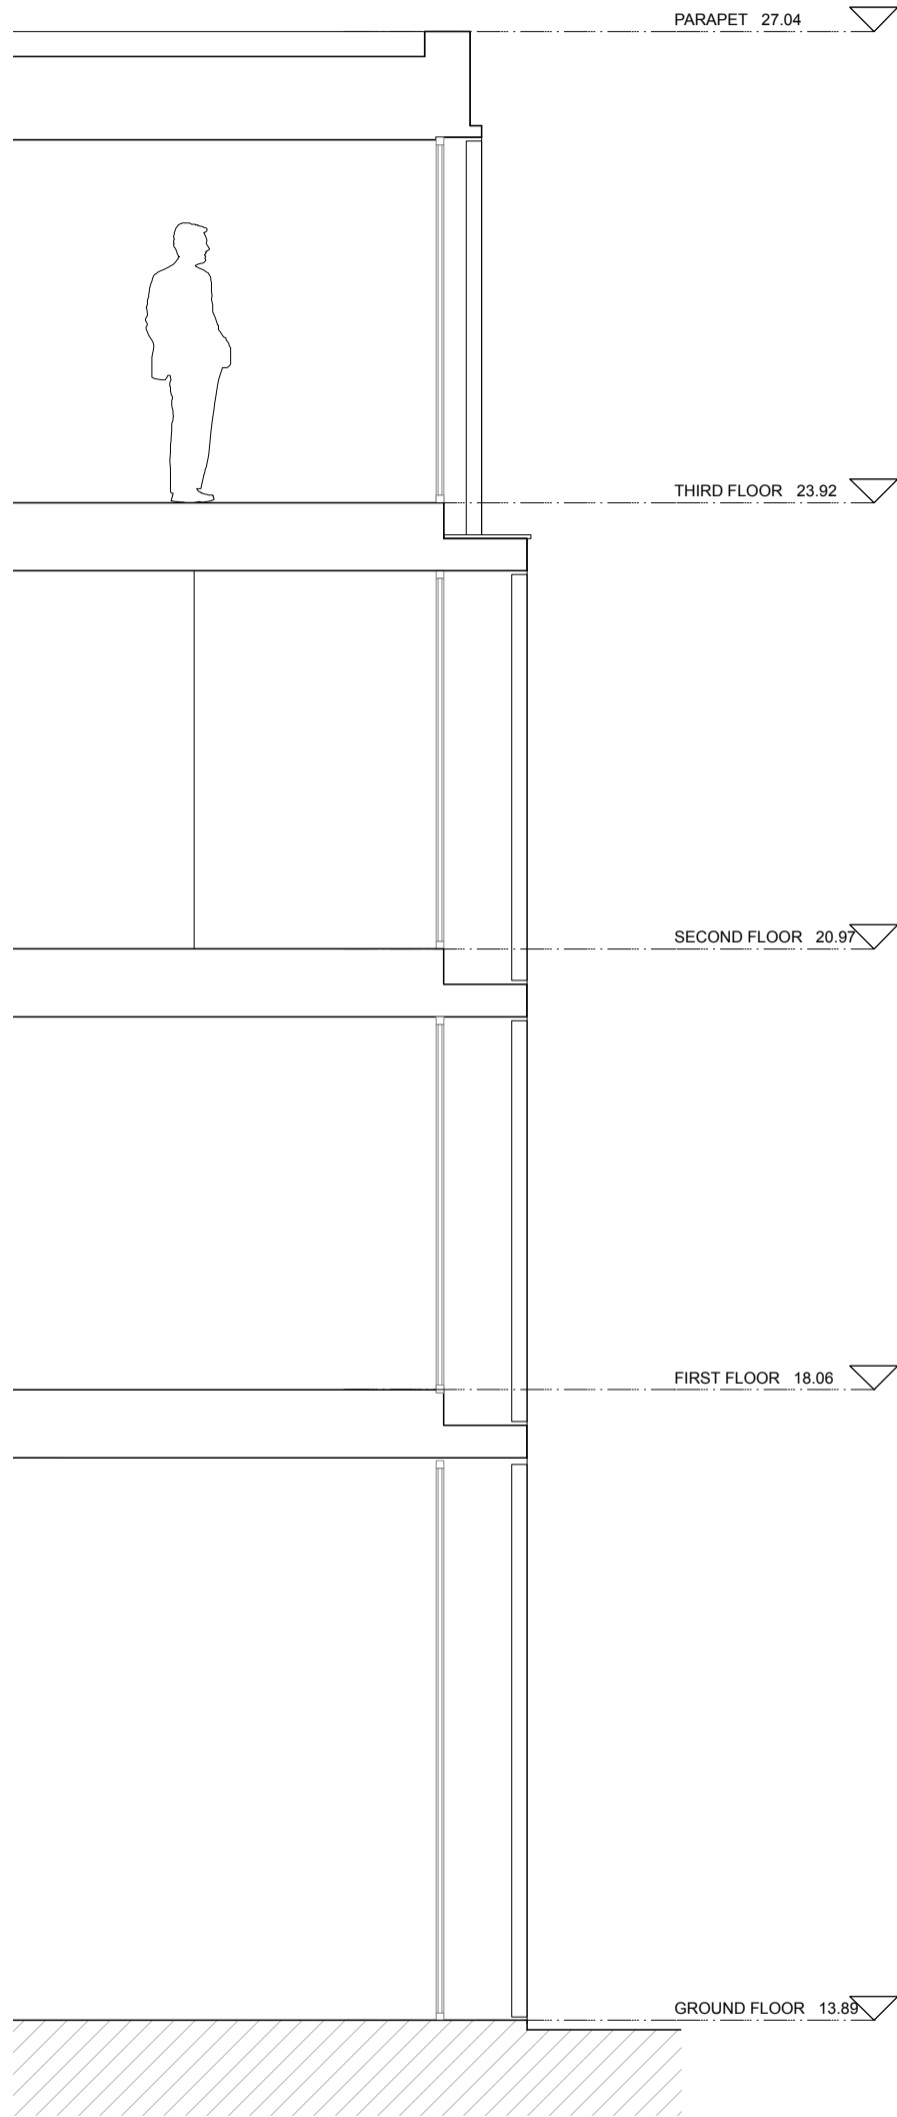

FOR PLANNING

		GUY STANSFELD ARCHITECTS LIMITED	
Revisions	Project Title	Drawn By	Date
	PAUL HAMLYN FOUNDATION - EXTENSION	TS	22.08.19
PLEASE NOTE	Drawing Title	Checked By	Scale
	DETAIL SECTION AND ELEVATION 3		1:50 @ A3
		Drawing Number	
		GSA936- PL2015 P1	
<small>--- Do not scale, use figured dimensions only. --- All dimensions to be verified on site prior to the commencement of any work or the production of any shop drawing. --- This drawing to be read in conjunction with all related Architect's and Engineer's drawings and any other relevant information. --- No liability will be accepted for any errors or omissions in the content of this drawing, which arise as a result of faulty transmission or reproduction when issued in an electronic format. No alterations or amendments are permitted to this drawing other than by Guy Stansfeld Architects Ltd.</small>		<small>318 KENSAL ROAD LONDON W10 5BZ www.stansfeld.com T. +44 20 8962 8666 F. +44 20 8962 8777 guy@stansfeld.com</small>	