



INTERARCH

11000 Alrium Way, Suite 100,
Mt. Laurel, NJ 08054
856.439.9000
Fax: 856.439.8005

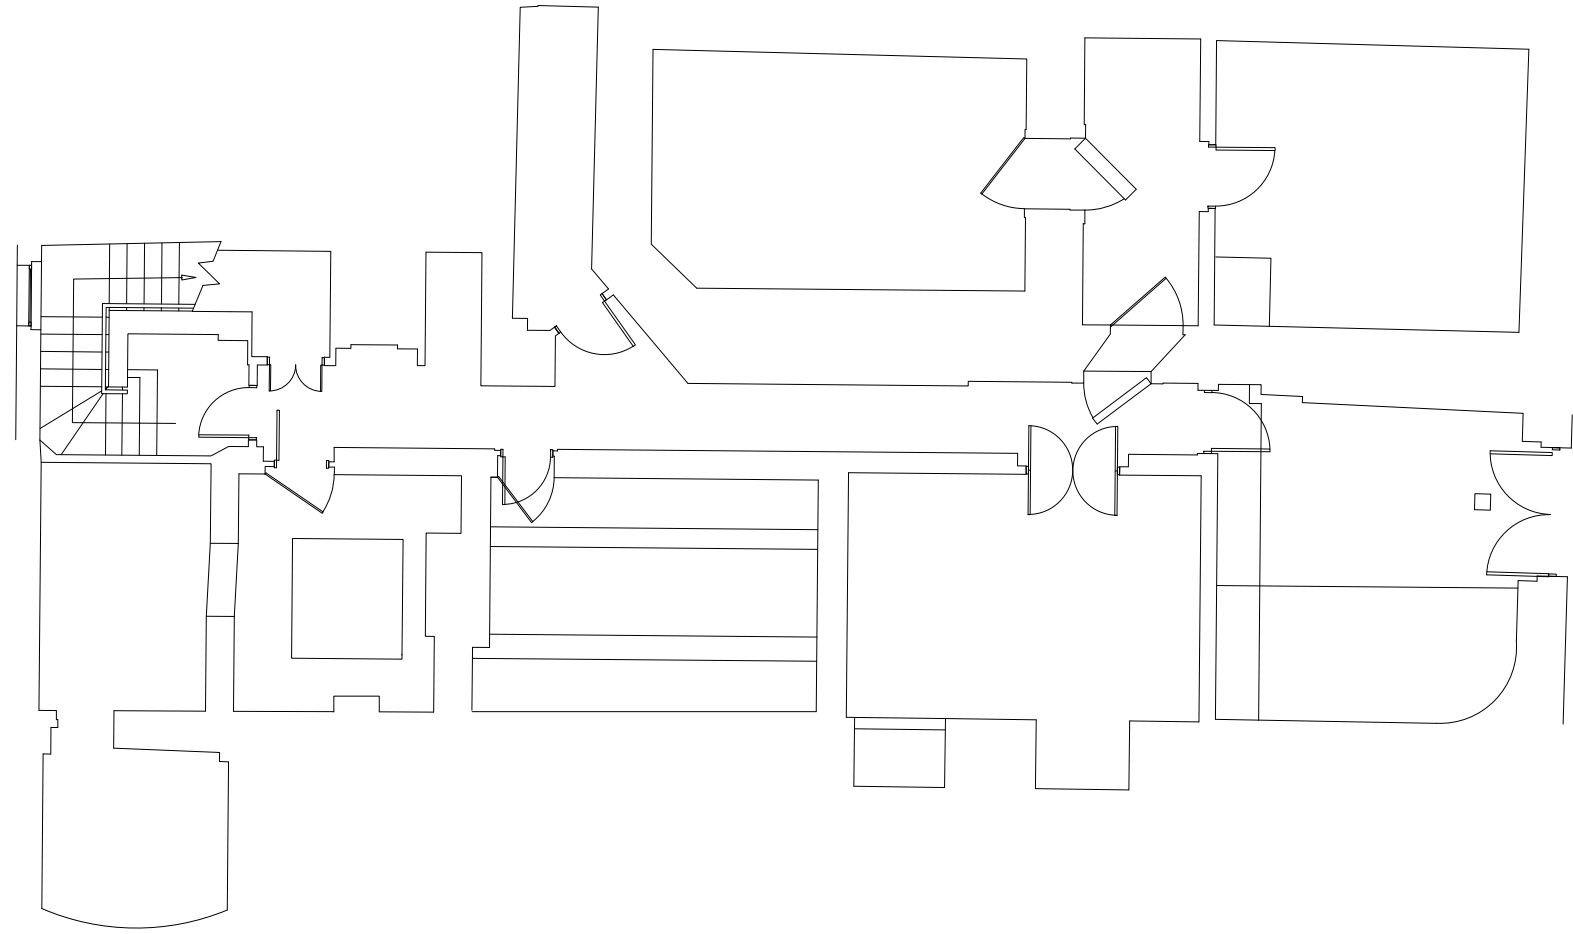


DATE: _____ SIGNATURE: _____

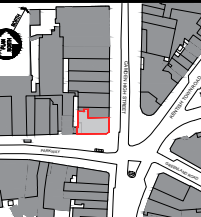

ISSUE OR REVISIONS

#	DATE	DESCRIPTION	BY	CHK
1	09/05/19	ISSUED	DT	PM

① EXISTING BASEMENT AREA

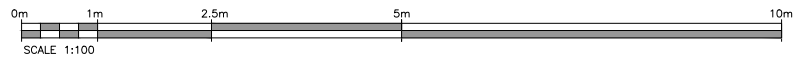

METRO BANK
UNITED KINGDOM
CAMDEN (191)
189-191 CAMDEN HIGH STREET
CAMDEN TOWN, LONDON NW1 UK

EXISTING BASEMENT PLAN	
PROJECT NO.	REV. NO.
18028.00	
SCALE	DWG. SIZE
1:100	A3
DATE	REV. NO.
09/05/19	E1.0