



**INTERARCH**

11000 Airium Way, Suite 100,  
Mt. Laurel, NJ 08054  
856.439.9000  
Fax: 856.439.9005

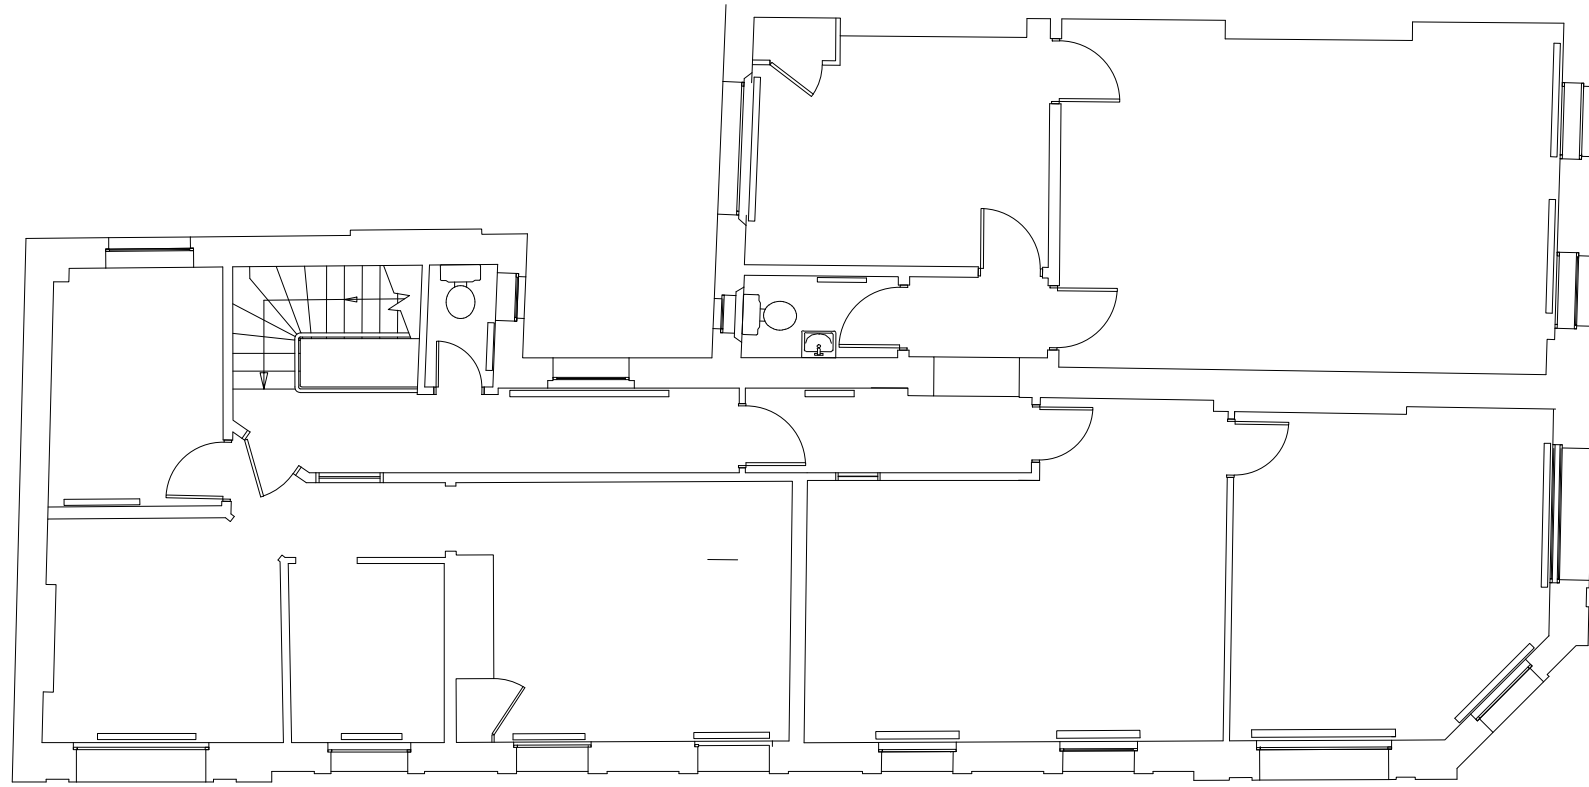

① EXISTING SECOND FLOOR AREA

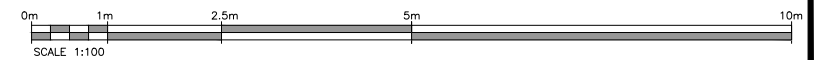

DATE SIGNATURE



**ISSUE OR REVISIONS**

#	DATE	DESCRIPTION	BY	CHK
1	09/05/19	ISSUED	DT	PM

**METRO BANK**  
UNITED KINGDOM  
CAMDEN (191)  
189-191 CAMDEN HIGH STREET  
CAMDEN TOWN, LONDON NW1 UK

EXISTING SECOND FLOOR PLAN	
PROJECT NO.	18028.00
SCALE	1:100
DATE	09/05/19
DRAWN	AS
CHECKED	AS
NO.	E1.3