



INTERARCH

11000 Abrium Way, Suite 100,
Mt. Laurel, NJ 08054
856.439.9000
Fax: 856.439.9005

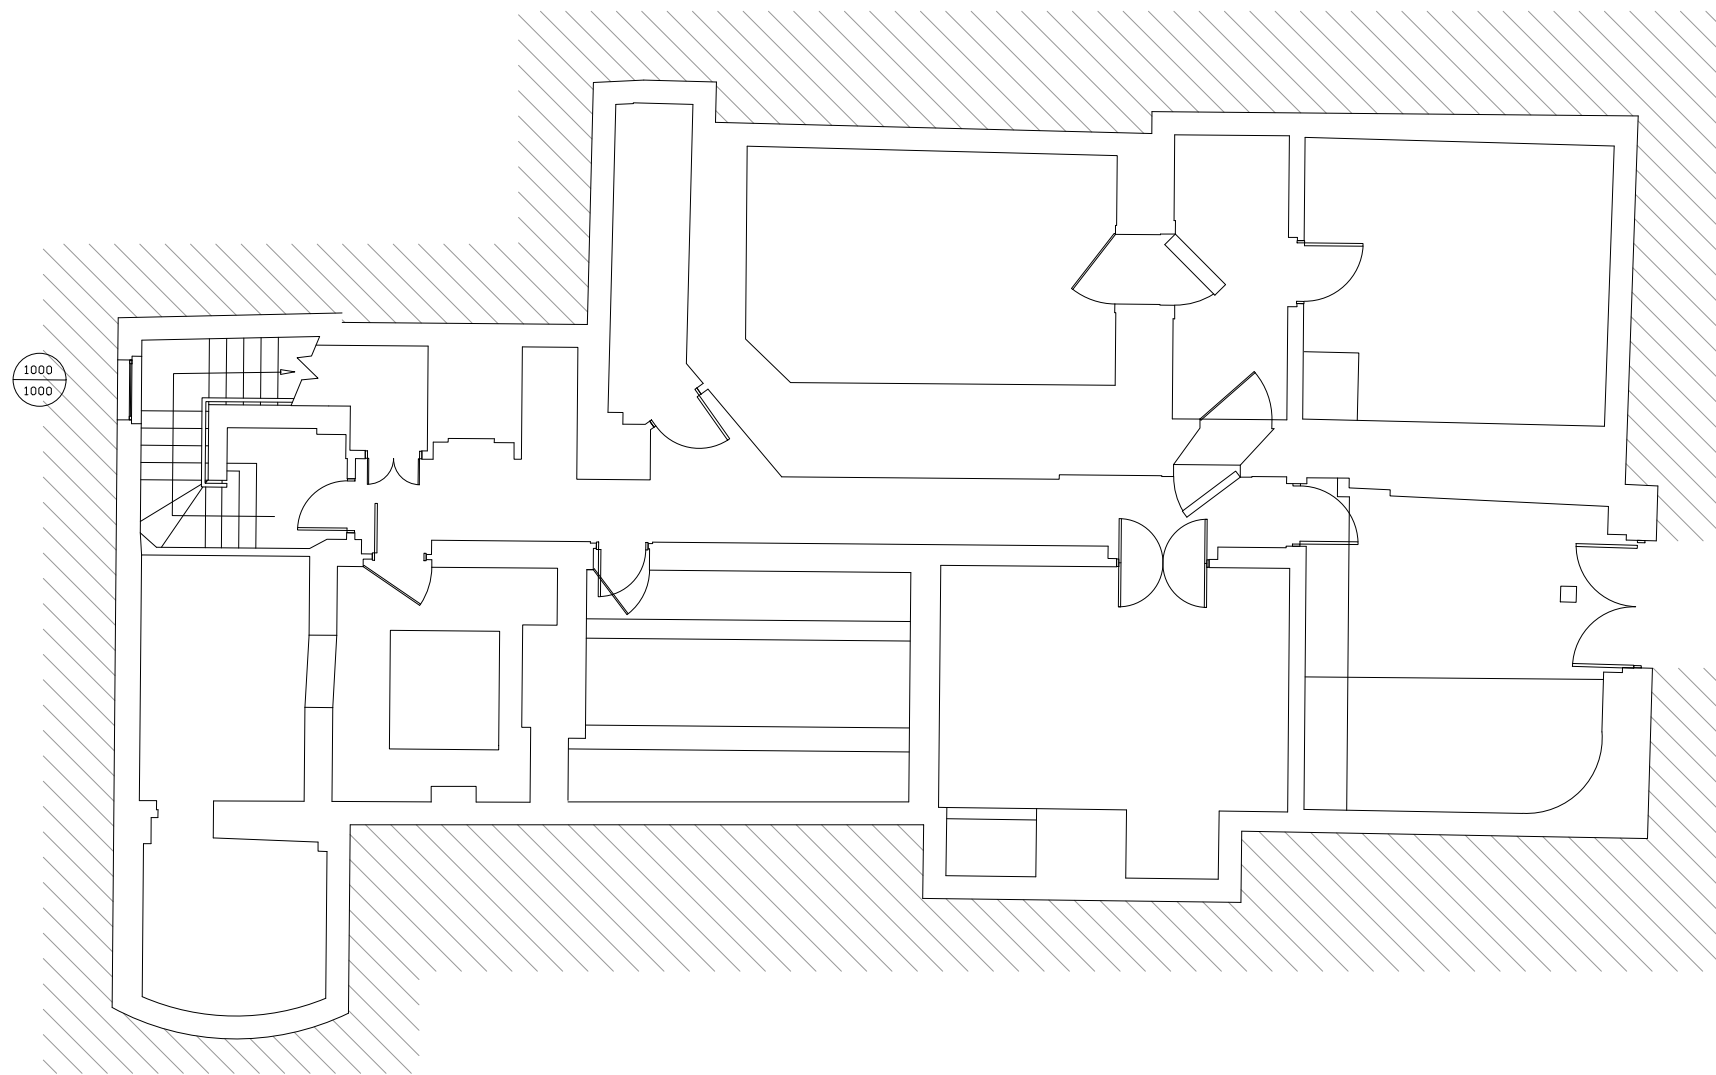

DATE _____ SIGNATURE _____

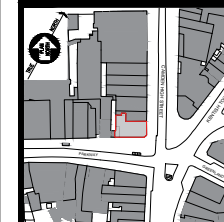


ISSUE OR REVISIONS

#	DATE	DESCRIPTION	BY	CHK
1	09/05/19	ISSUED	DT	PM
2	09/09/19	ISSUED	PM	PM



① EXISTING BASEMENT AREA

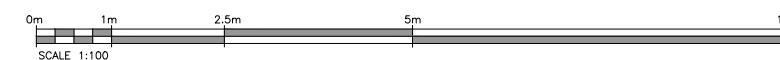

METRO
BANK
UNITED KINGDOM
CAMDEN (191)

189-191 CAMDEN HIGH STREET
CAMDEN TOWN, LONDON NW1 UK

EXISTING BASEMENT PLAN	
PROJECT NO.	SHEET NO.
18028.00	12
SCALE 1:100	DATE 09/05/19
E1.0	