

1 Blade Sign Details - Front View, Section and Plan
Scale: 1:5 @ A3

6mm ACRYLIC WITH BONDED LASER CUT COPPER LACQUERED LETTERS TO BOTH OUTSIDE FACES

KEYS:

<p>FACE PANELS: 700X525X5mm STENCIL CUT AGED LACQUERED COPPER</p> <p>32,5 x 3mm RETURNS TACKED & GLUED INTO 3,5mm REBATE, STENCILS BACKED 3mm OPAL ACRYLIC.</p>	<p>ILLUMINATION: THREE DOT SLOAN WARM WHITE 12V LED MOUNTED ONTO STEEL FLAT BARS GIVING LETTER ILLUMINATION ONLY. POWER SUPPLY FIXED TO FLAT BAR, 240 SUPPLY THROUGH FRAMEWORK.</p>	<p>FRAMEWORK: 120X520X6mm MILD STEEL WALL FIXING PLATE, FOLDED 35mm DEEP AGED COPPER COVER. 50x25x3mm RHS STEEL INNER FRAMEWORK, 60mm CORNER GUSSETS. 2no 25x25mm STEEL SUPPORT ARMS, HORIZONTAL GUSSETS, WRAPPED IN AGED LACQUERED COPPER.</p>
--	--	--



2 Blade Sign reference Image
Scale: 1:5 @ A3

This drawing is the property of Rosendale Design. Copyright is reserved to them and the drawing is issued on the condition that it is not copied, either wholly or in part, without the written consent of Rosendale Design.

All Dimensions to be checked and verified on site prior to the commencement of any work. No construction is to be conducted based on these drawings.

Rosendale Design


STUDIO 1&2
7, CUBITT STREET
LONDON, WC1X 0LN
T: +44 (0)2035829860
M: +44 (0)7515949227
WWW.ROSENDALEDESIGN.COM

DRAWING STATUS
PLANNING ISSUE

CLIENT
GINGERBERY LTD

PROJECT TITLE
NORMA

DRAWING TITLE
PROPOSED BLADE SIGN DETAIL "A"

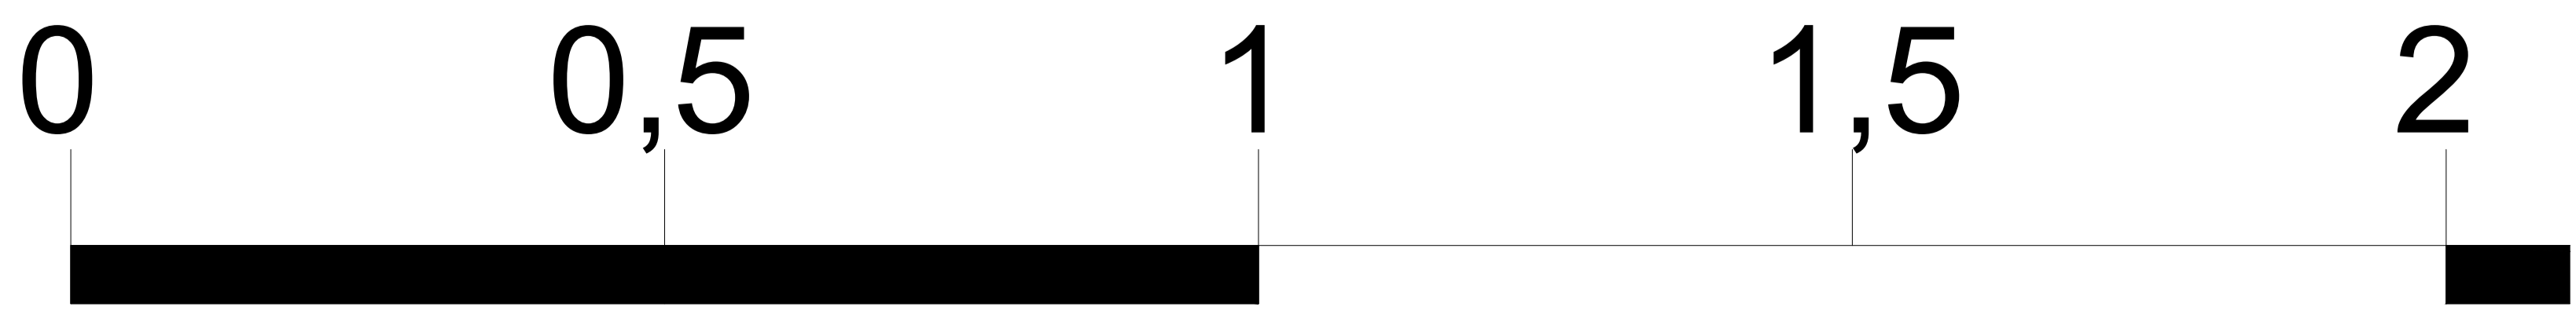

PROJECT NO. 164	SCALE 1/5 @ A1 1/10 @ A3
DATE 30.01.2019	DRAWN DA
DRAWING NO. 164-EL-EXT-02	APPROVED DA
	REVISION B