

4000_PROPOSED DETAILS


<div>LBMV architects</div> <div>Luigi Montefusco Ltd 27 Elizabeth Mews NW3 4UH London T+44 (0) 207 483 3880 info@lbmvarchitects.com www.lbmvarchitects.com</div>	DRAWINGS STATUS	A3	DRAWN	CHECKED	<div>GENERAL NOTE</div> <div>- This drawing should be removed from currency immediately when a revised version is issued.</div> <div>- All dimensions to be checked on site by the contractor. Discrepancies to be reported before proceeding with the works.</div> <div>- This drawing is copyrighted.</div> <div>- All dimensions in mm's.</div>	<div>LEGEND</div>							
	PLANNING PERMISSION		MF, UG	LM									
	PROJECT TITLE PLANNING APPLICATION / LISTED BUILDING CONSENT 06 Lyndhurst Gardens NW3 5NR		DATE	SCALE									
			05.04.2019										
			DRAWING TITLE										
			JOB NO	DRAWING NO									
			0071	A4000									

PROPOSED FINISHES-FRONT GARDEN AND ENTRANCE

Existing flooring-FRONT GARDEN




Proposed flooring-FRONT GARDEN-PF01

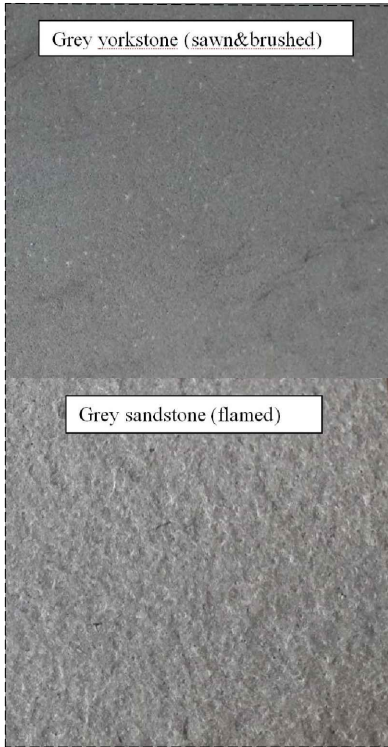

Existing flooring-FRONT GARDEN



Proposed flooring-FRONT GARDEN-PF01

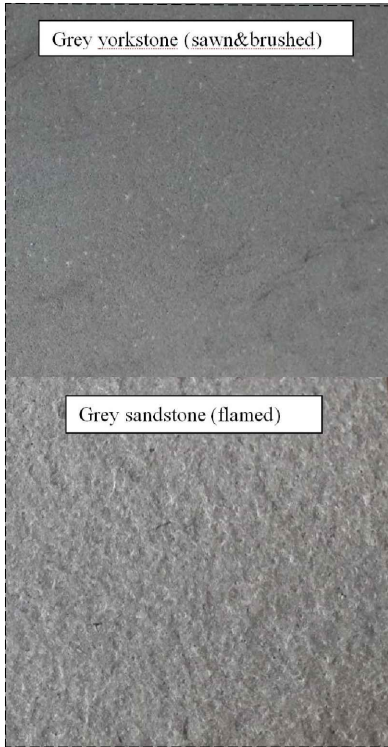

Existing flooring -ENTRANCEWAY



Proposed flooring -ENTRANCEWAY



Existing flooring-ENTRANCE HALL



Proposed flooring-ENTRANCE HALL



LBMV architects

Luigi Montefusco Ltd
27 Elizabeth Mews
NW3 4UH London
T+44 (0) 207 483 3880
info@lbmvarchitects.com
www.lbmvarchitects.com

DRAWINGS STATUS

PLANNING PERMISSION

A3

DRAWN

MF, UG

CHECKED

LM

PROJECT TITLE

PLANNING APPLICATION /
LISTED BUILDING CONSENT

06 Lyndhurst Gardens
NW3 5NR

DATE

05.04.2019

SCALE

NOT TO SCALE

DRAWING TITLE

PROPOSED
FINISHES-FRONT GARDEN
AND ENTRANCE

JOB NO

0071


DRAWING NO

A2001

GENERAL NOTE

- This drawing should be removed from currency
immediately when a revised version is issued.
- All dimensions to be checked on site by the contractor.
Discrepancies to be reported before proceeding with the
works.
- This drawing is copyrighted.
- All dimensions in mm's.


LEGEND

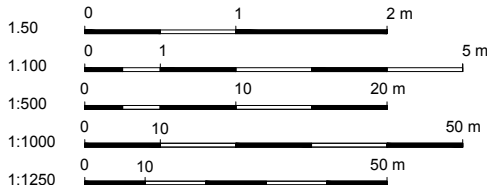


REV	DESCRIPTION	DATE	NAME
01		11-09-2019	
00		08-04-2019	



Existing BIN STORAGE-DET.01

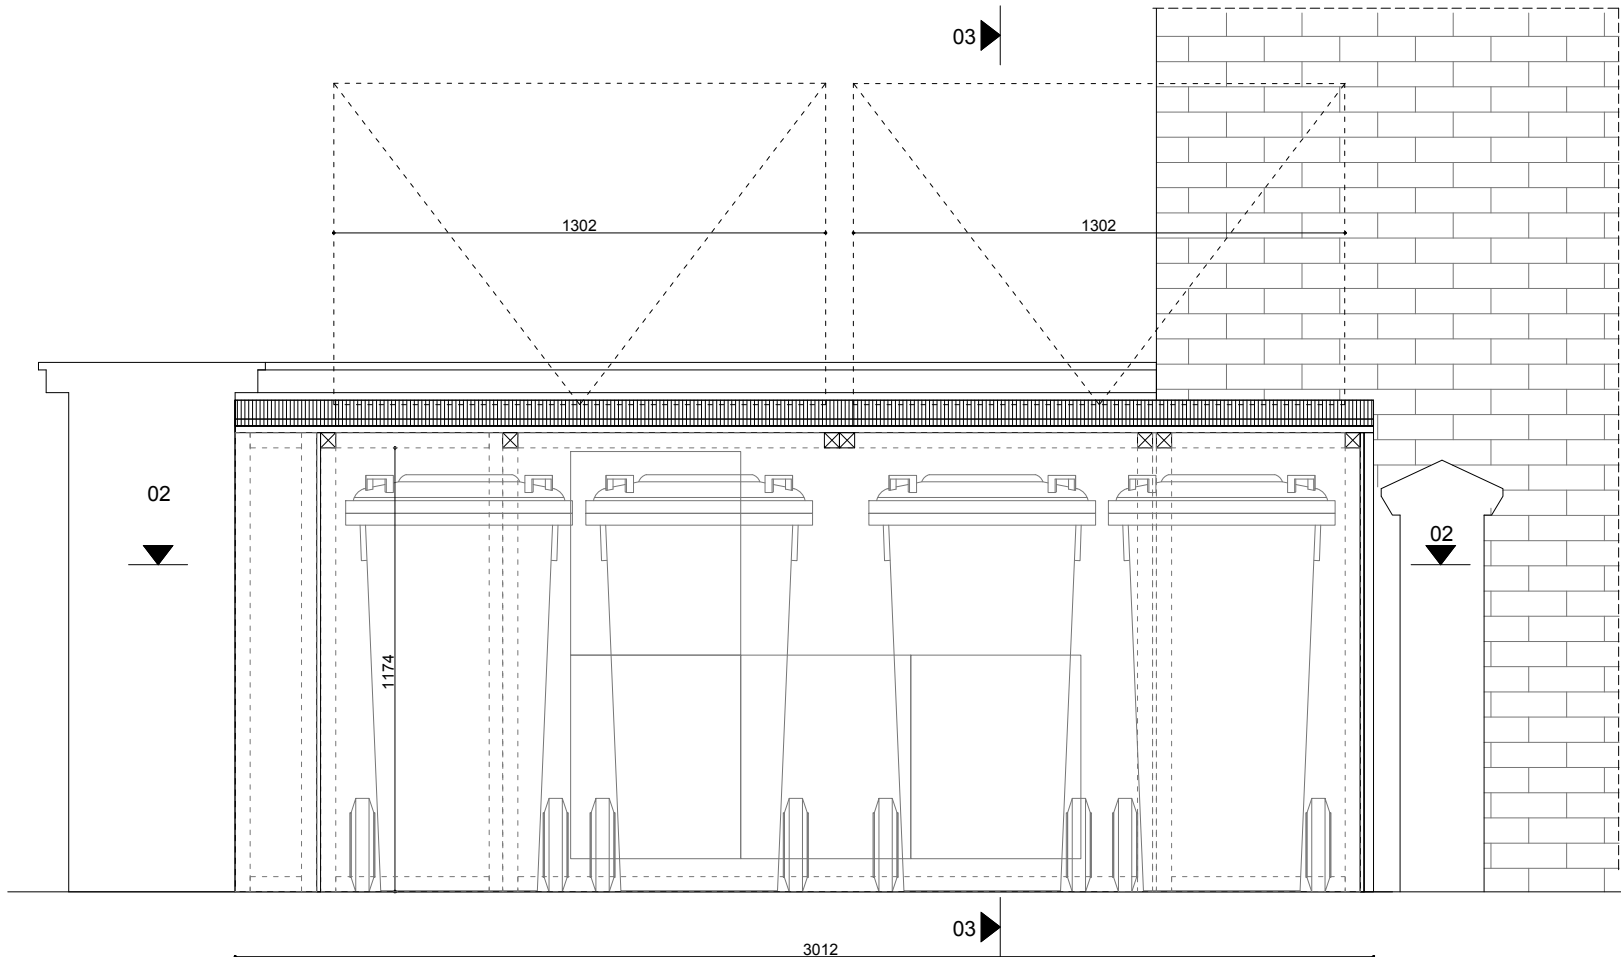

Proposed Bin Storage ELEVATION A -DET.01

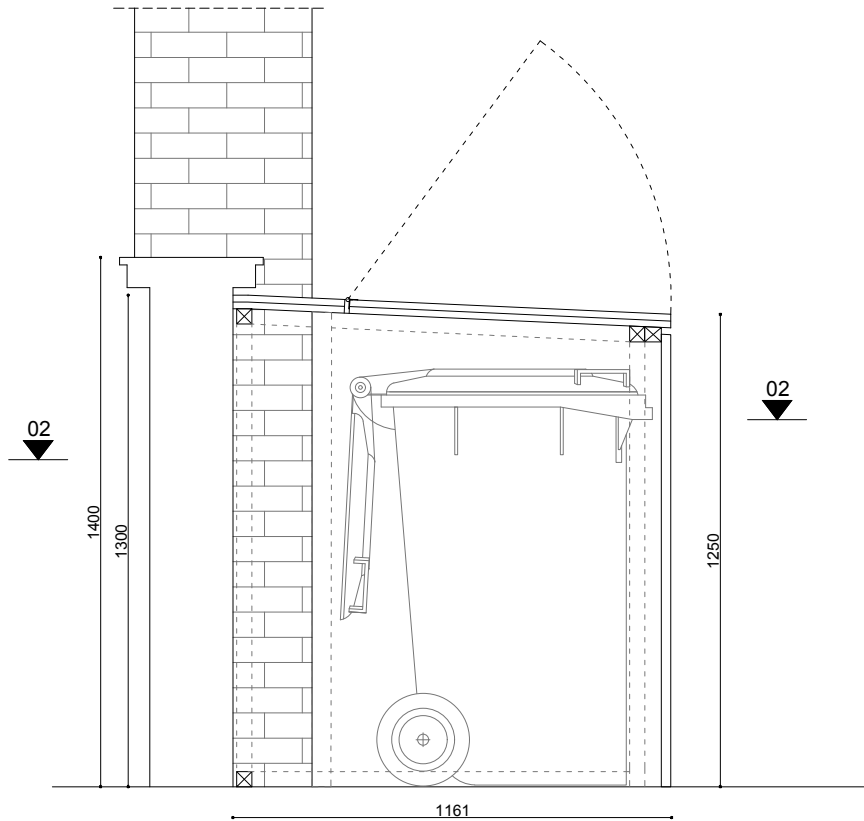

Proposed Bin Storage SECTION 03 -DET.01

LBMV architects

Luigi Montefusco Ltd
27 Elizabeth Mews
NW3 4UH London
T+44 (0) 207 483 3880
info@lbmvarchitects.com
www.lbmvarchitects.com

DRAWINGS STATUS

PLANNING PERMISSION

A3

DRAWN

MF, UG

CHECKED

LM

DATE

05.04.2019

SCALE

1:20@A3

DRAWING TITLE

PROPOSED DETAILS

JOB NO

0071

DRAWING NO

A4003


GENERAL NOTE

- This drawing should be removed from currency immediately when a revised version is issued.
- All dimensions to be checked on site by the contractor. Discrepancies to be reported before proceeding with the works.
- This drawing is copyrighted.
- All dimensions in mm's.


LEGEND




REV	DESCRIPTION	DATE	NAME
01		11-09-2019	
00		08-04-2019	

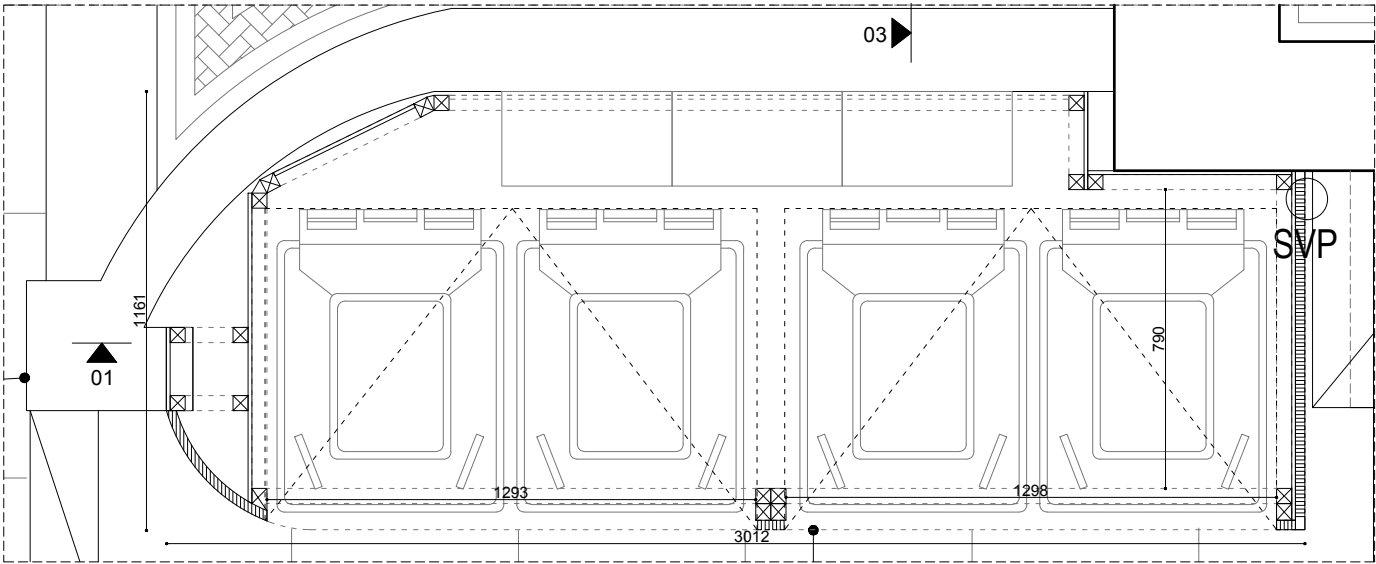


Proposed Bin Storage PLAN -DET.01

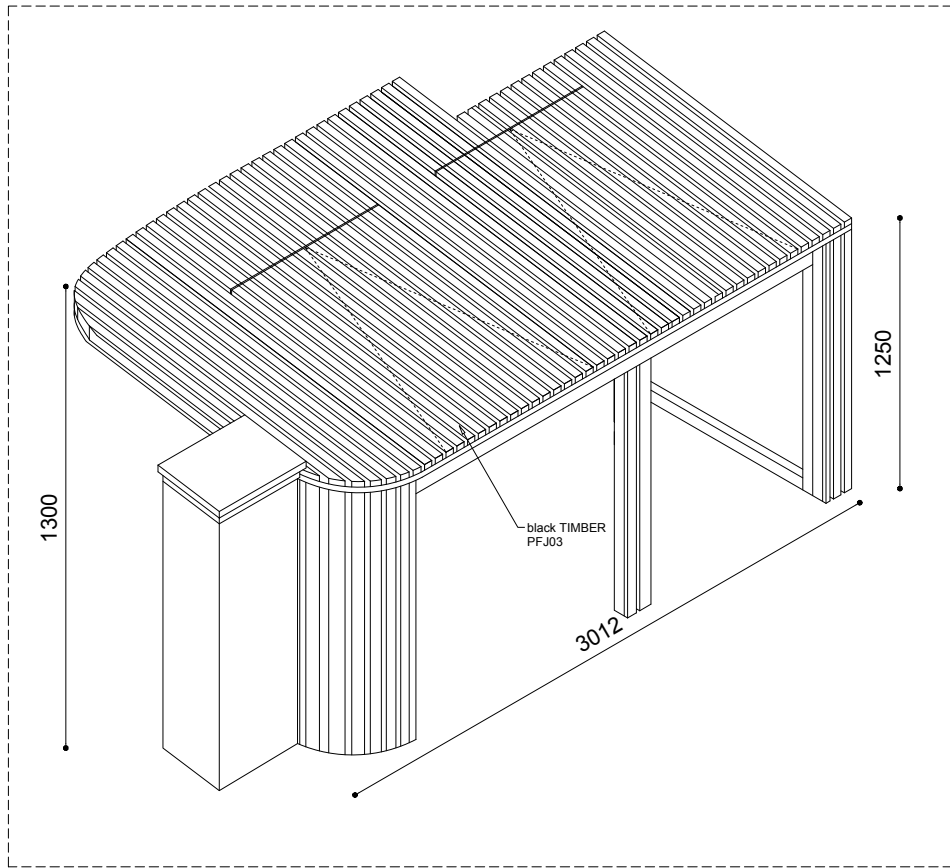

Proposed BIN STORAGE-DET.01

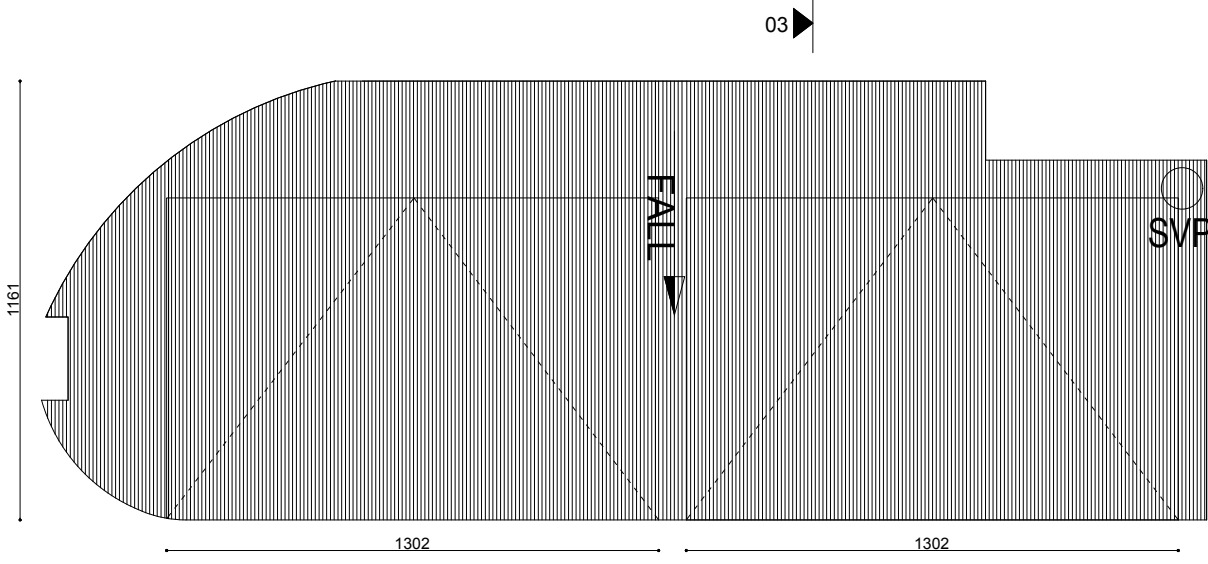

Proposed Bin Storage PLAN 02 -DET.01

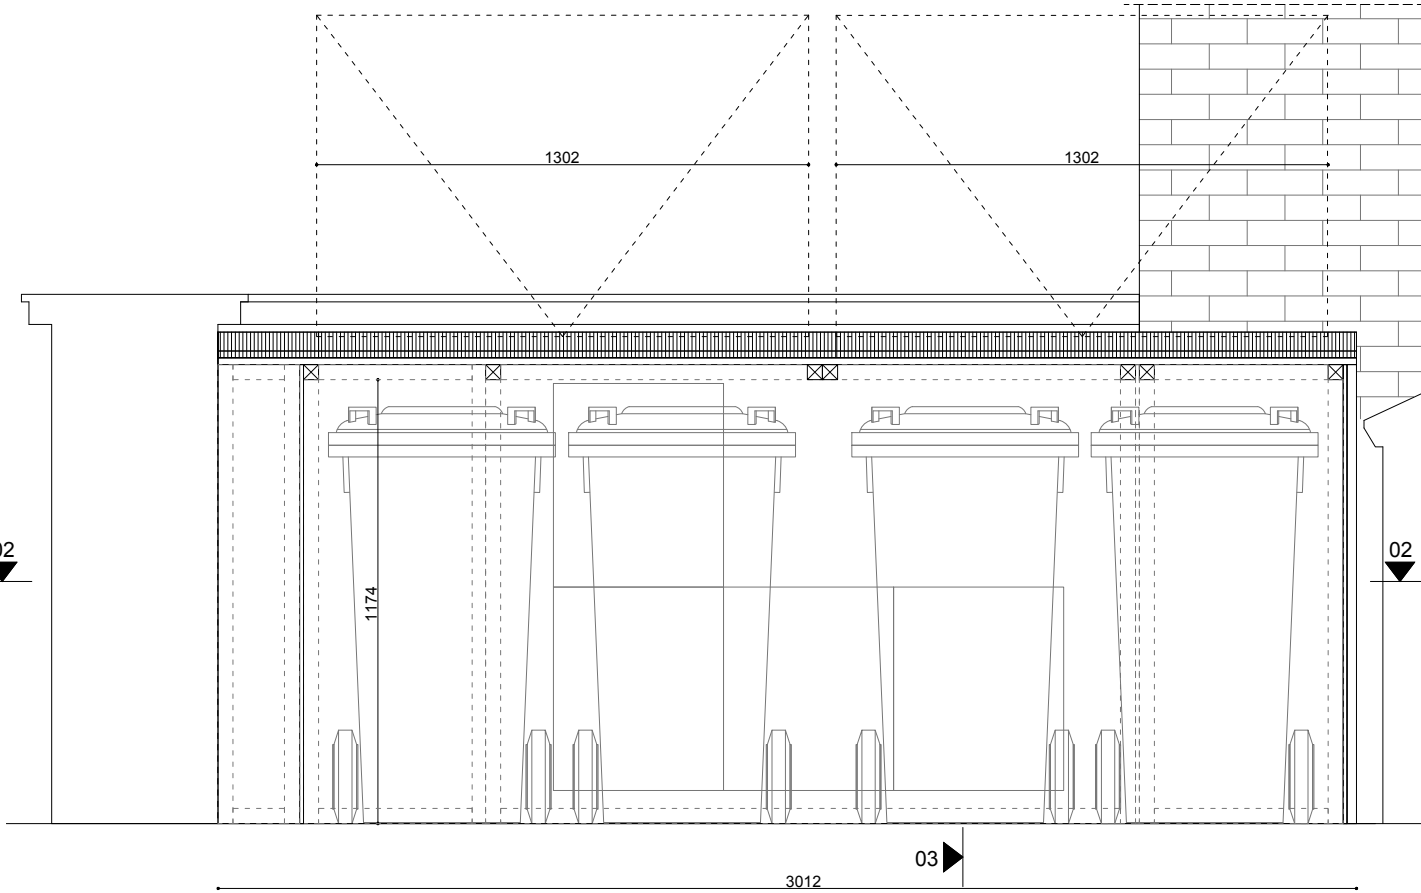

Proposed Bin Storage SECTION 01 -DET.01

LBMV architects

Luigi Montefusco Ltd
27 Elizabeth Mews
NW3 4UH London
T+44 (0) 207 483 3880
info@lbmvarchitects.com
www.lbmvarchitects.com

DRAWINGS STATUS

PLANNING PERMISSION

A3

DRAWN

MF, UG

CHECKED

LM

DATE

05.04.2019

SCALE

1:20@A3

DRAWING TITLE

PROPOSED DETAILS

JOB NO

0071


DRAWING NO

A4004

GENERAL NOTE

- This drawing should be removed from currency immediately when a revised version is issued.
- All dimensions to be checked on site by the contractor. Discrepancies to be reported before proceeding with the works.
- This drawing is copyrighted.
- All dimensions in mm's.

LEGEND

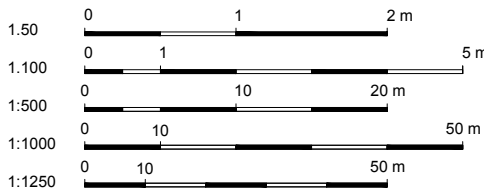


REV	DESCRIPTION	DATE	NAME
01		11-09-2019	
00		08-04-2019	

EXISTING BIN STORAGE -FRONT GARDEN



Existing BIN STORAGE-DET.02

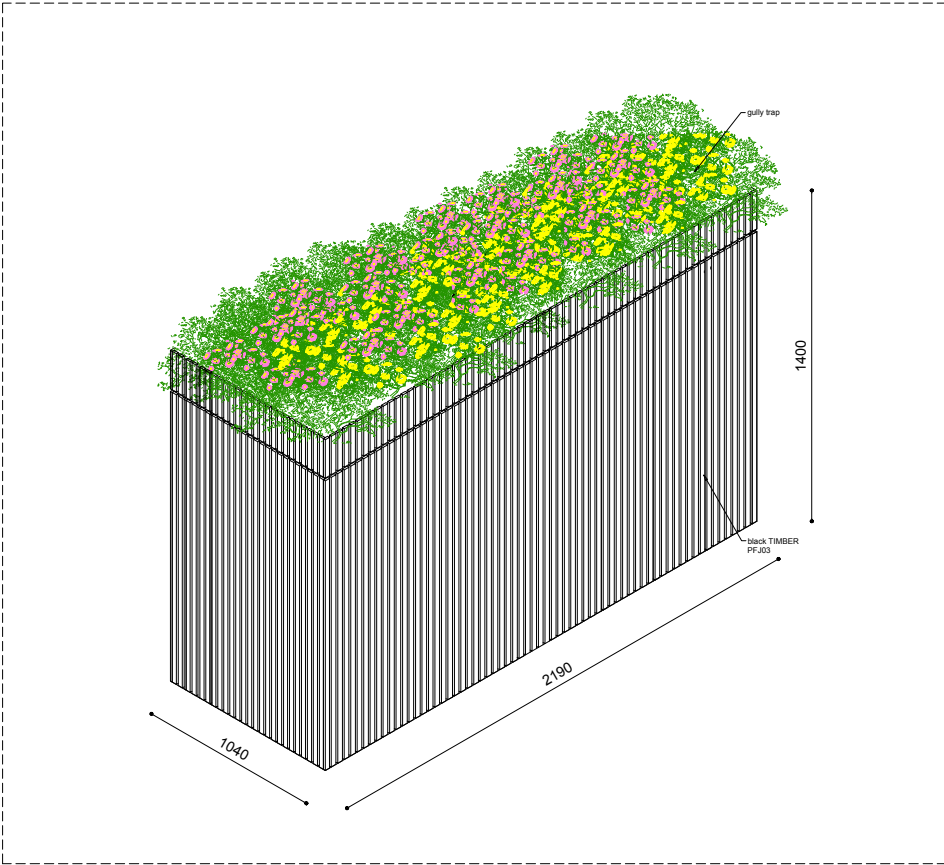

Proposed BIN STORAGE-DET.02

PROPOSED DETAILS-FRONT GARDEN-DET.02-OPTION C



LBMV architects

Luigi Montefusco Ltd
27 Elizabeth Mews
NW3 4UH London
T+44 (0) 207 483 3880
info@lbmvarchitects.com
www.lbmvarchitects.com

DRAWINGS STATUS
PLANNING PERMISSION

A3

DRAWN
MF, UG

CHECKED
LM

GENERAL NOTE
- This drawing should be removed from currency immediately when a revised version is issued.
- All dimensions to be checked on site by the contractor. Discrepancies to be reported before proceeding with the works.
- This drawing is copyrighted.
- All dimensions in mm's.

LEGEND



PROJECT TITLE
PLANNING APPLICATION /
LISTED BUILDING CONSENT

06 Lyndhurst Gardens
NW3 5NR

DATE
05.04.2019

SCALE
NOT TO SCALE

DRAWING TITLE
PROPOSED DETAILS


JOB NO
0071

DRAWING NO
A4005


REV	DESCRIPTION	DATE	NAME
01		11-09-2019	
00		08-04-2019	

PROPOSED DETAILS-BIN STORAGE-FRONT GARDEN- DET02-OPTION A


SCALE 1:20

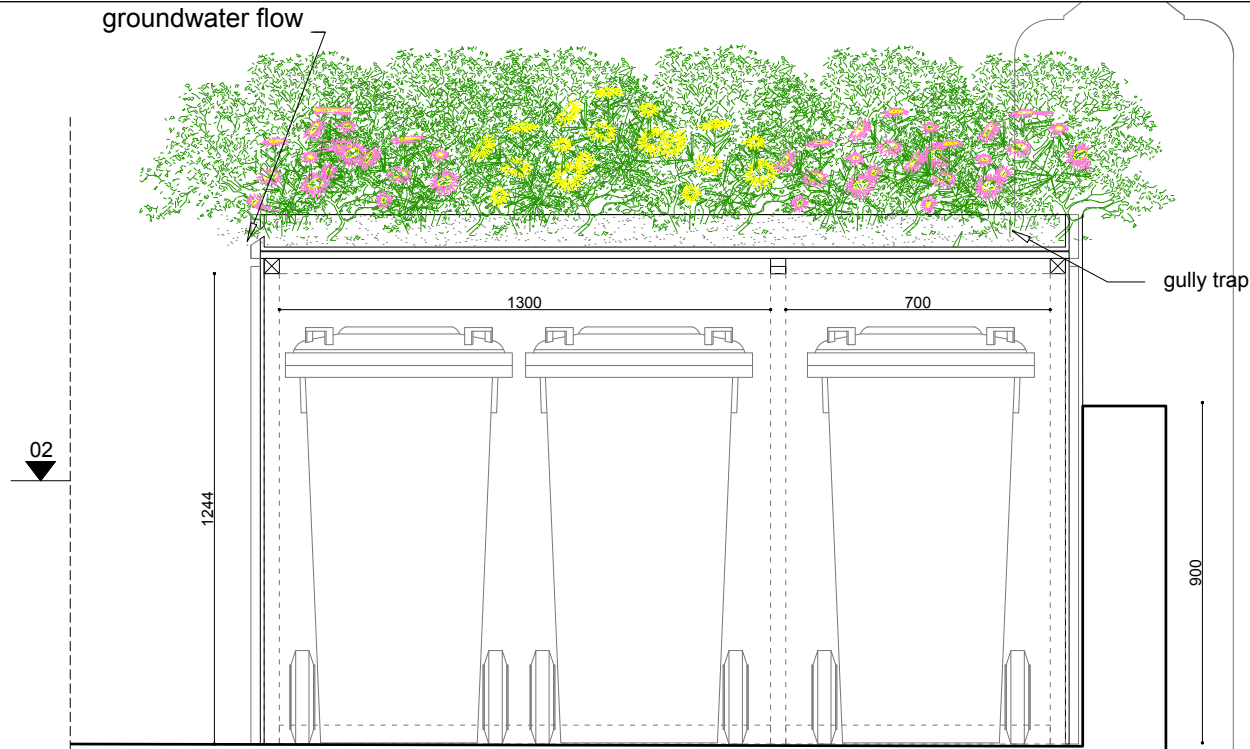


Proposed Bin Storage SECTION 01 -DET.02

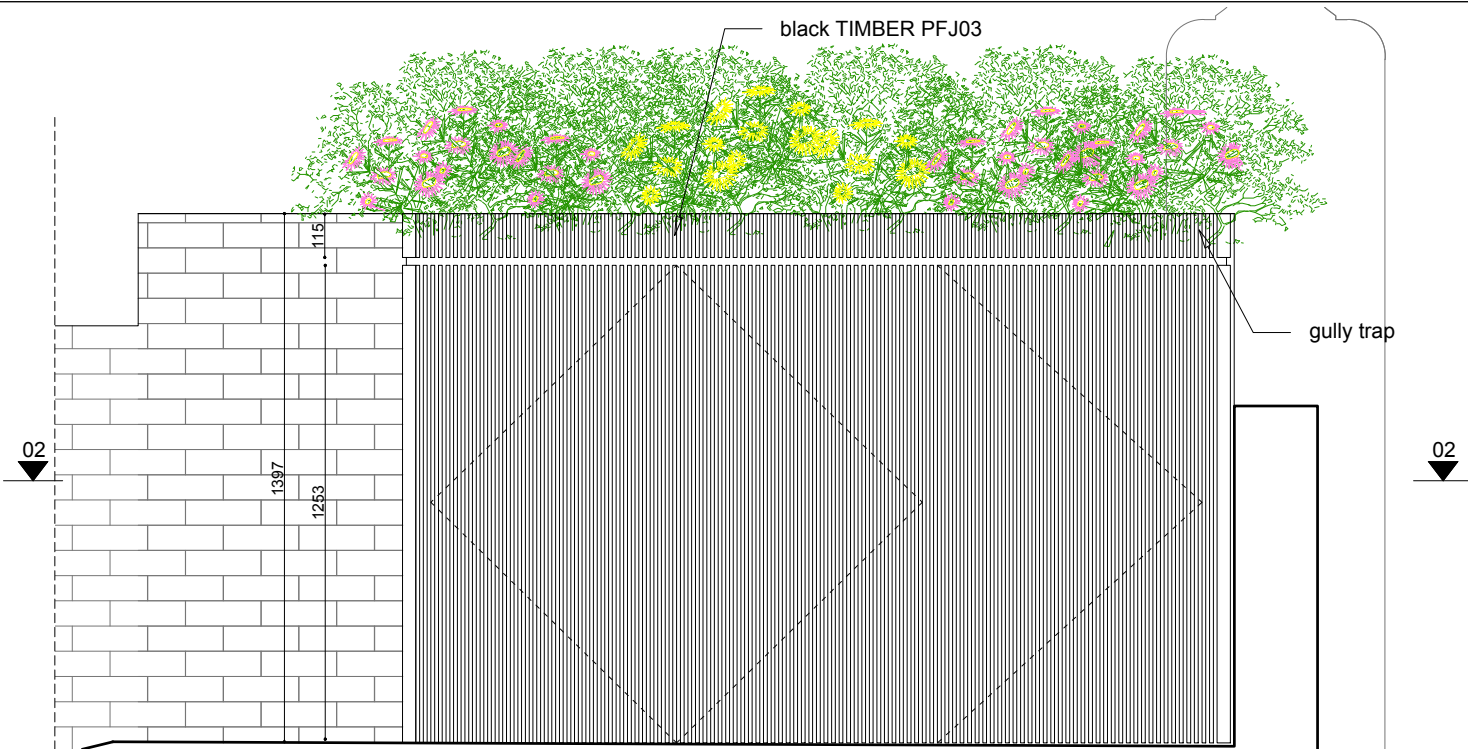

Proposed Bin Storage ELVATIONA -DET.02

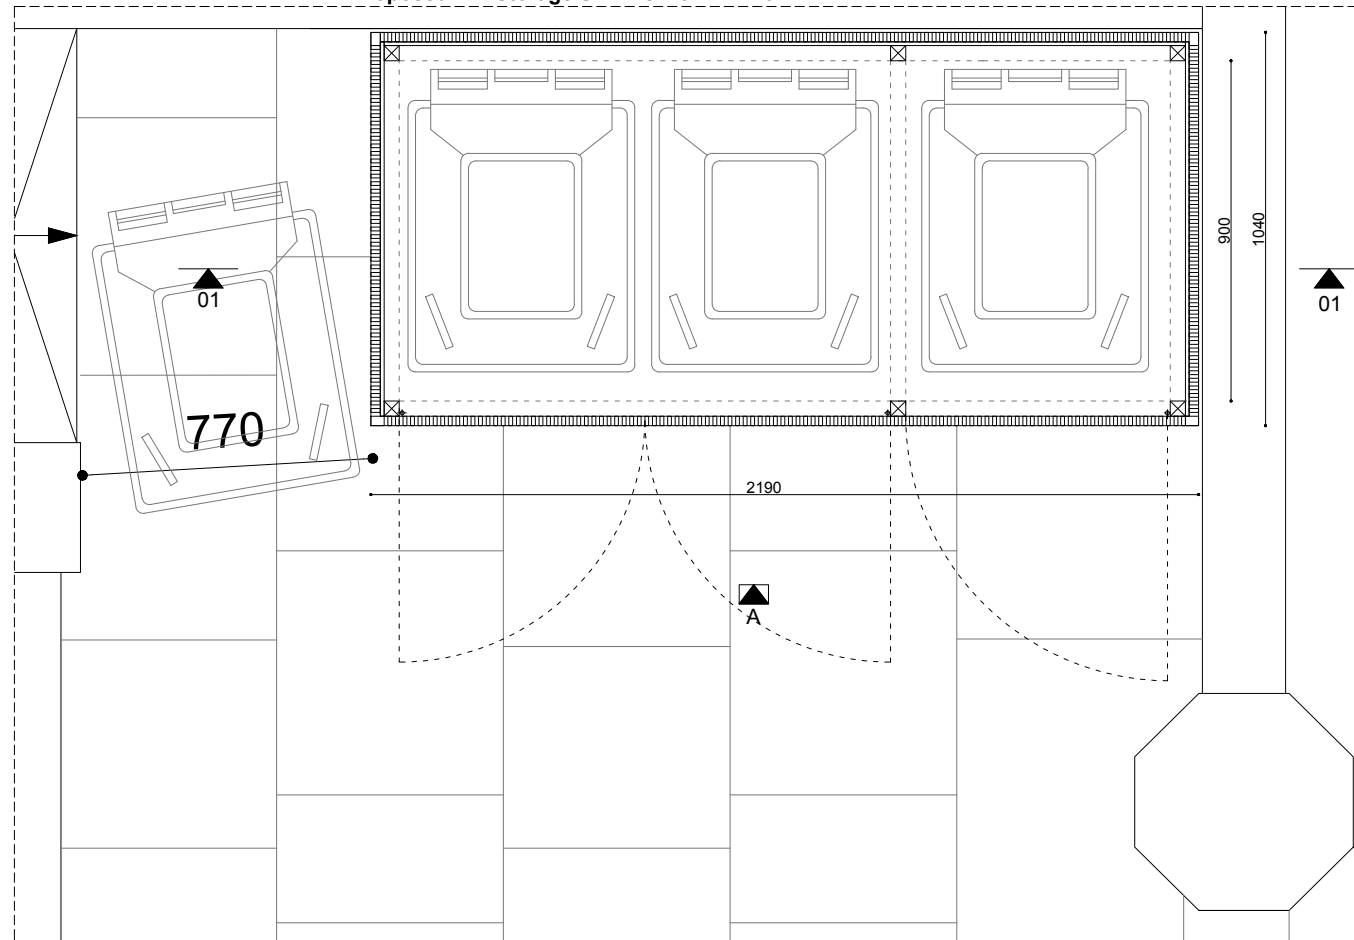

Proposed Bin Storage PLAN 02 -DET.02

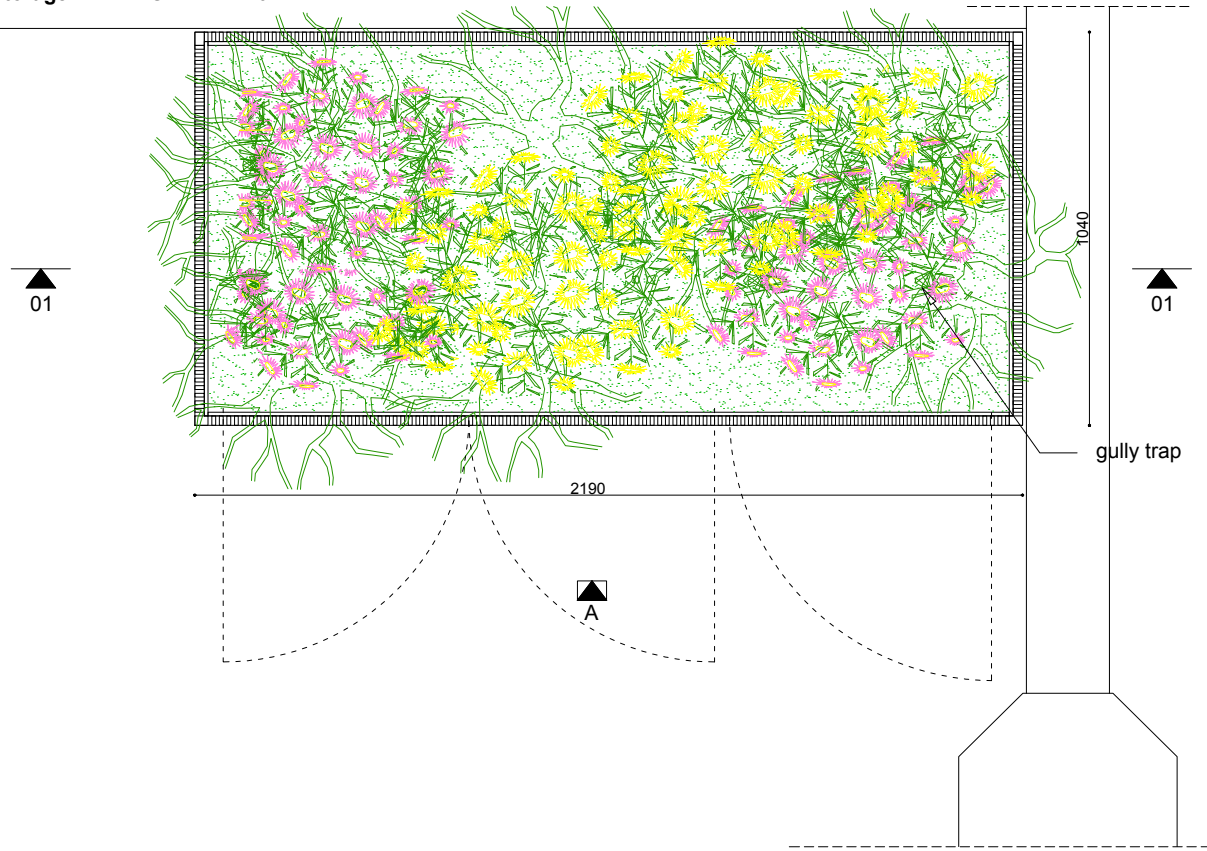

Proposed Bin Storage PLAN -DET.02

LBMV architects

Luigi Montefusco Ltd
27 Elizabeth Mews
NW3 4UH London
T+44 (0) 207 483 3880
info@lbmvarchitects.com
www.lbmvarchitects.com

DRAWINGS STATUS

PLANNING PERMISSION

A3

DRAWN

MF, UG

CHECKED

LM

DATE

05.04.2019

SCALE

1:20@A3

DRAWING TITLE

PROPOSED DETAILS

JOB NO

0071


DRAWING NO

A4006


GENERAL NOTE

- This drawing should be removed from currency immediately when a revised version is issued.
- All dimensions to be checked on site by the contractor. Discrepancies to be reported before proceeding with the works.
- This drawing is copyrighted.
- All dimensions in mm's.


LEGEND

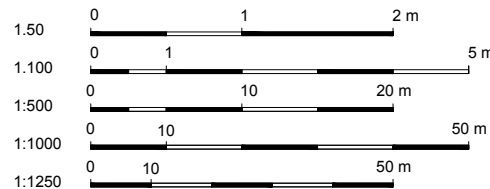


REV	DESCRIPTION	DATE	NAME
01		11-09-2019	
00		08-04-2019	

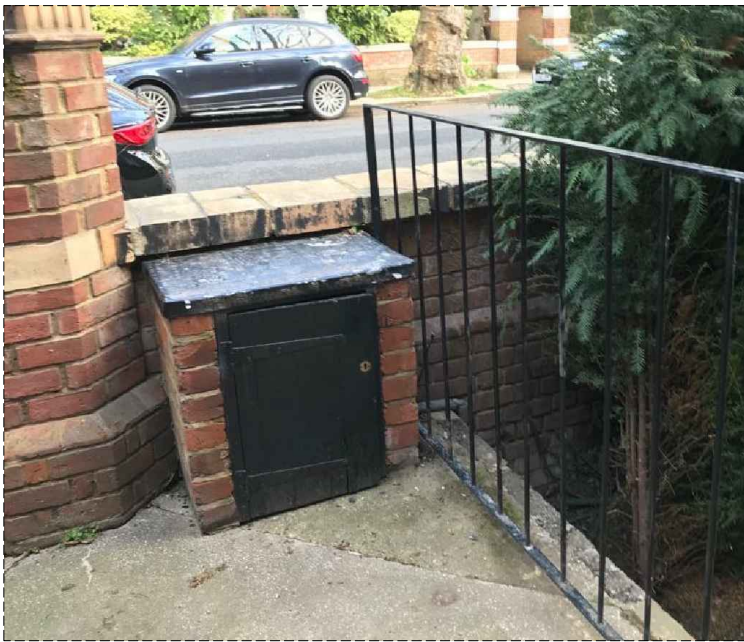


Existing

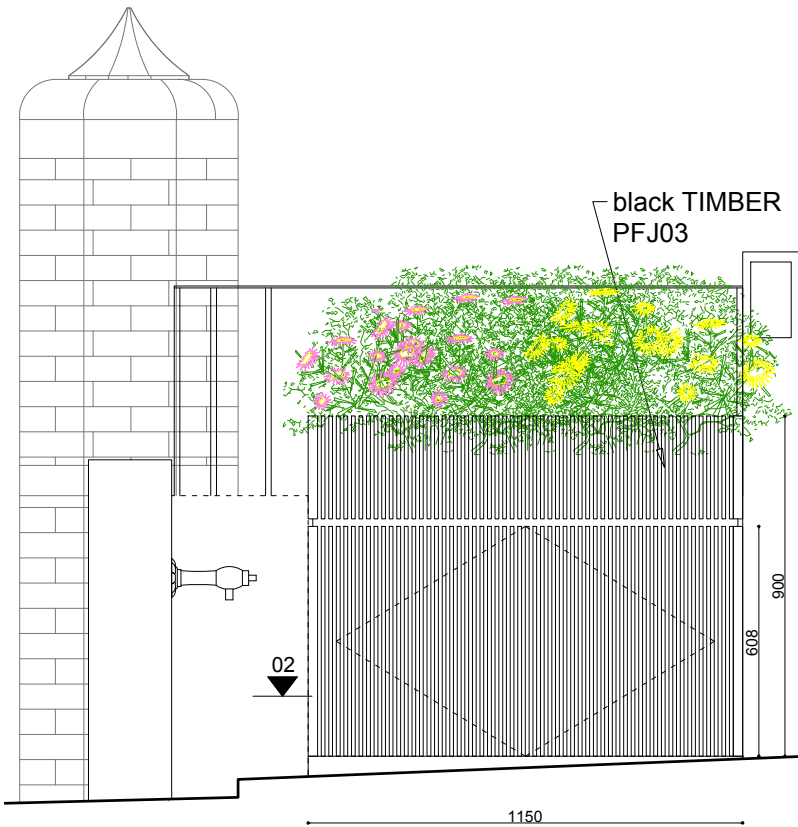


Proposed Bin Storage ELEVATION A -DET.03

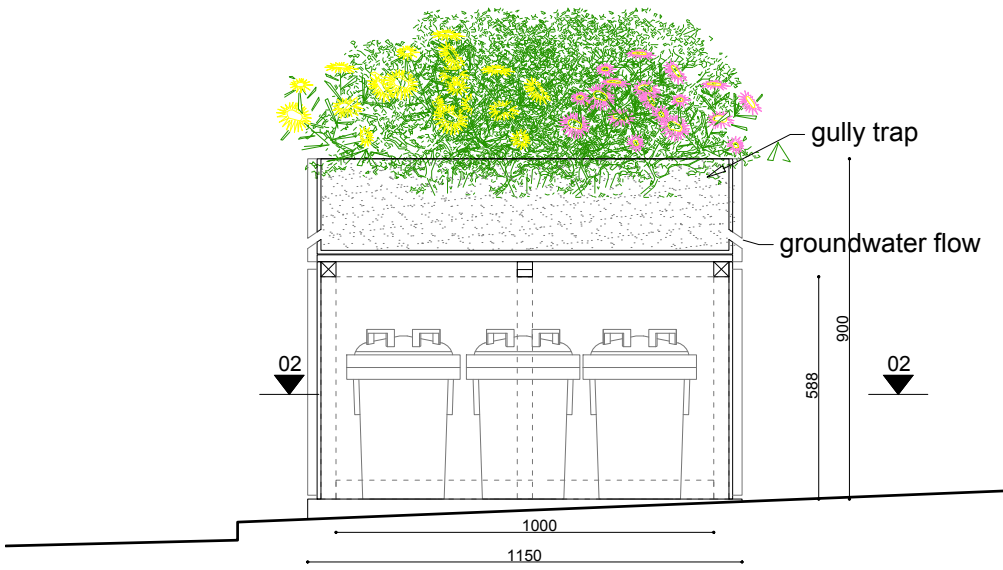


Proposed Bin Storage SECTION 01-DET.03

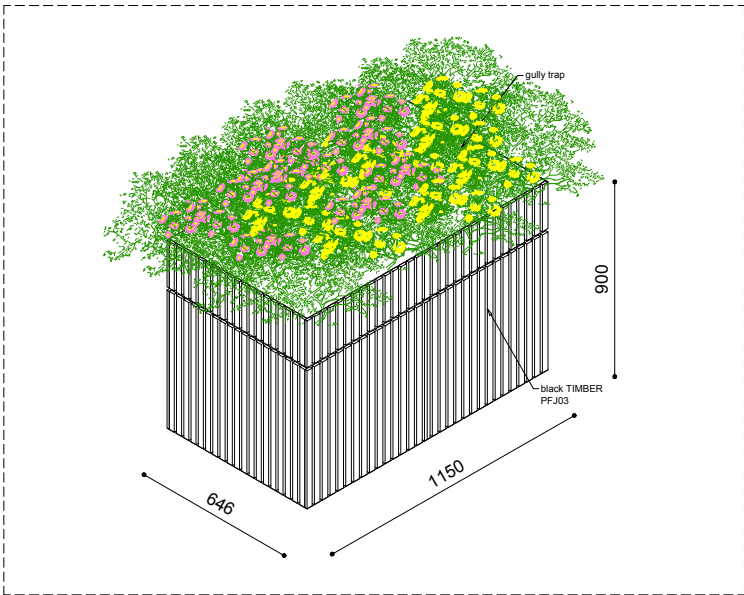

Proposed Bin Storage -DET.03

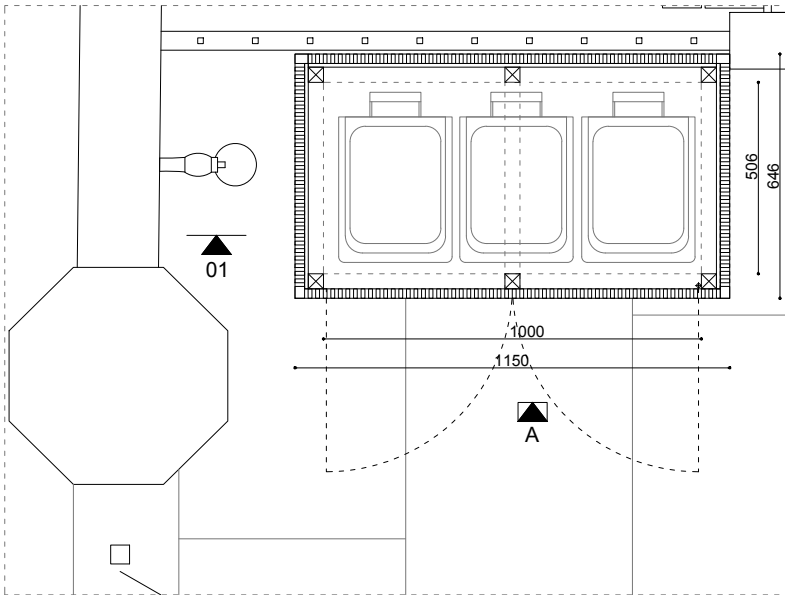

Proposed Bin Storage PLAN-DET.03

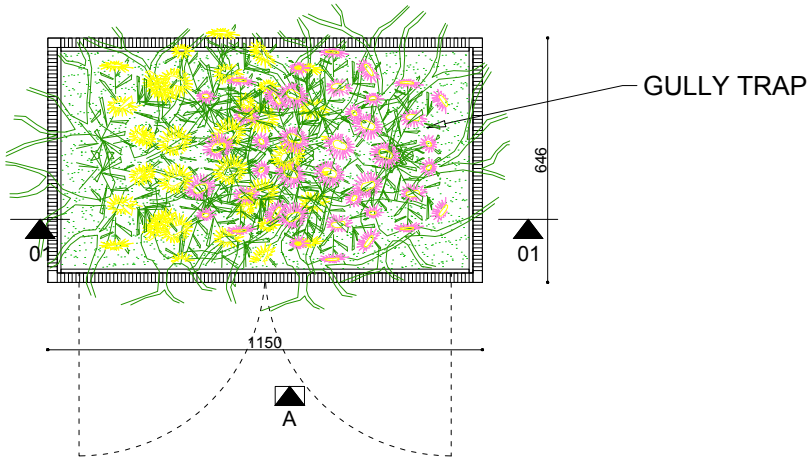

Proposed Bin Storage PLAN 02-DET.03

LBMV architects

Luigi Montefusco Ltd
27 Elizabeth Mews
NW3 4UH London
T+44 (0) 207 483 3880
info@lbmvarchitects.com
www.lbmvarchitects.com

DRAWINGS STATUS

PLANNING PERMISSION

A3

DRAWN

MF, UG

CHECKED

LM

DATE

05.04.2019

SCALE

1:20@A3

DRAWING TITLE

PROPOSED DETAILS

JOB NO

0071

DRAWING NO

A4007

GENERAL NOTE

- This drawing should be removed from currency immediately when a revised version is issued.
- All dimensions to be checked on site by the contractor. Discrepancies to be reported before proceeding with the works.
- This drawing is copyrighted.
- All dimensions in mm's.


LEGEND




REV	DESCRIPTION	DATE	NAME
01		11-09-2019	
00		08-04-2019	




Flower pots matching the existing one-DET.04

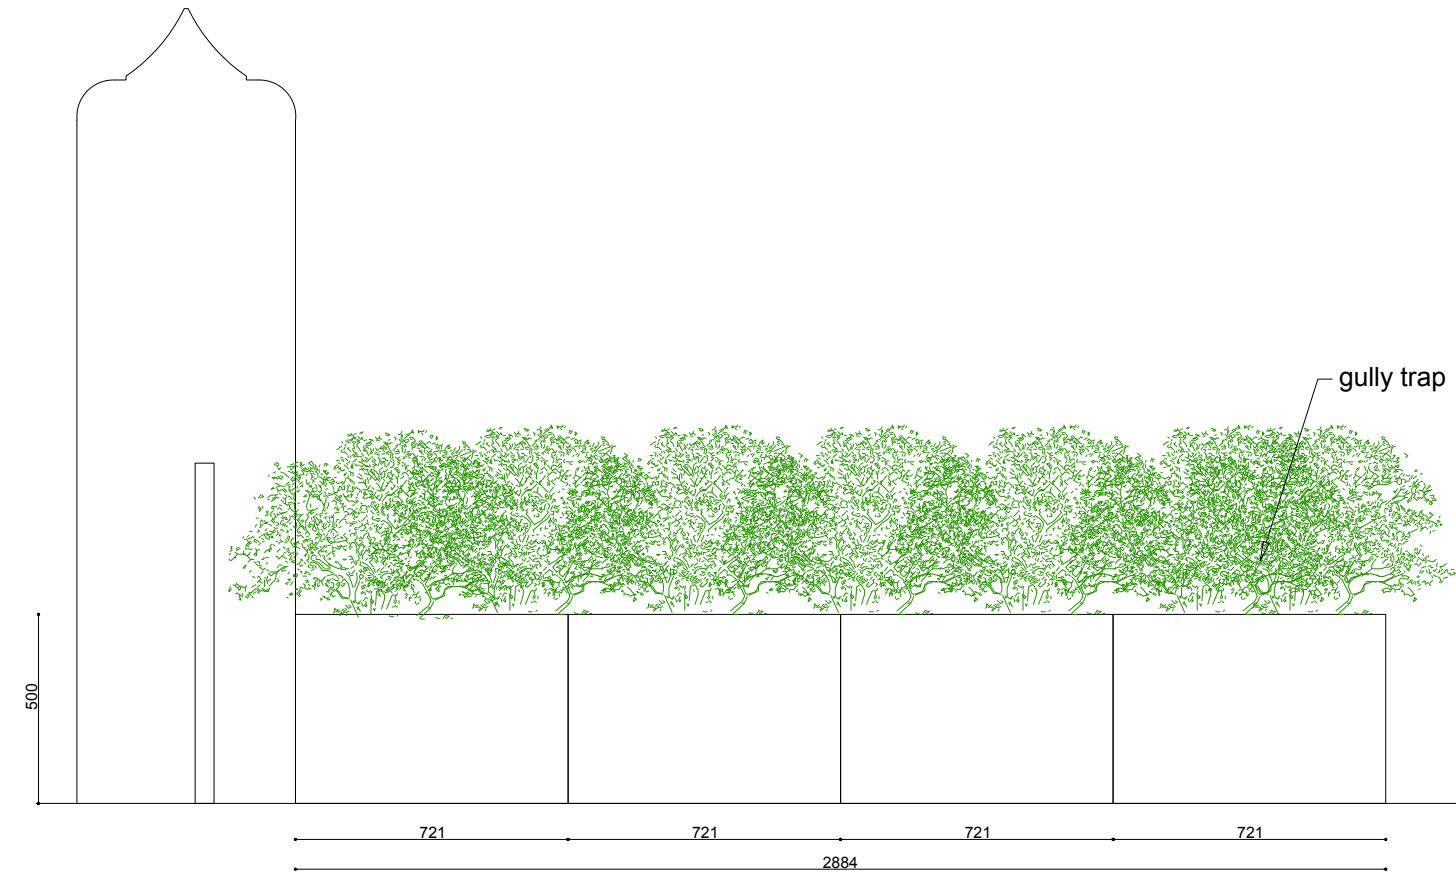


Proposed Bin Storage ELEVATION A -DET.04

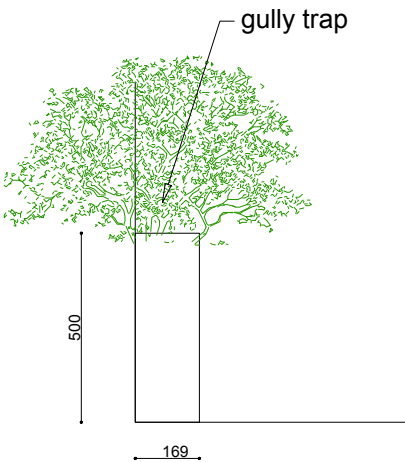

Proposed Bin Storage ELEVATION B -DET.04

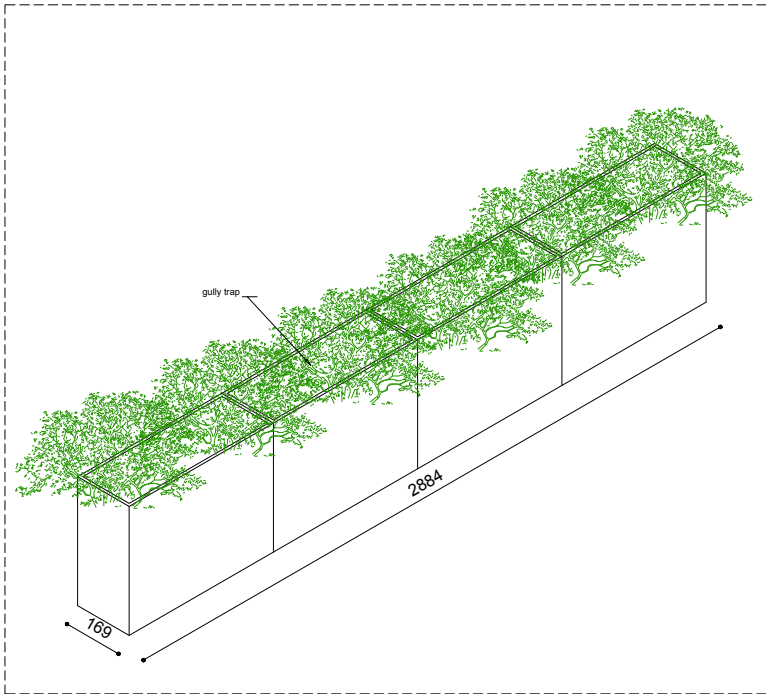

Proposed Flower Pot -DET.04

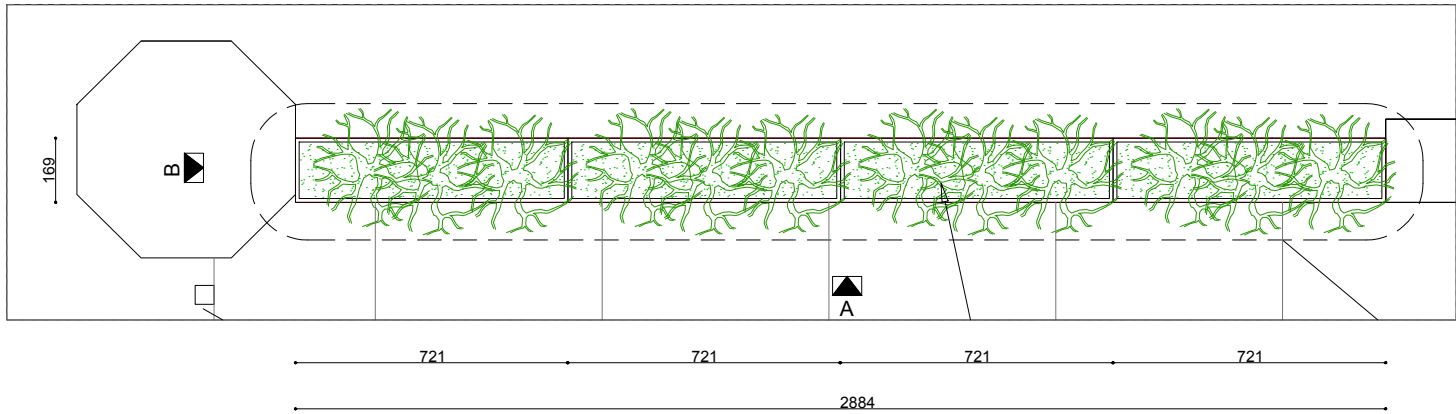

Proposed Bin Storage PLAN-DET.04

LBMV architects

Luigi Montefusco Ltd
27 Elizabeth Mews
NW3 4UH London
T+44 (0) 207 483 3880
info@lbmvarchitects.com
www.lbmvarchitects.com

DRAWINGS STATUS

PLANNING PERMISSION

A3

DRAWN

MF, UG

CHECKED

LM

DATE

05.04.2019

SCALE

1:20@A3

DRAWING TITLE

PROPOSED DETAILS

JOB NO

0071


DRAWING NO

A4008

GENERAL NOTE

- This drawing should be removed from currency immediately when a revised version is issued.
- All dimensions to be checked on site by the contractor. Discrepancies to be reported before proceeding with the works.
- This drawing is copyrighted.
- All dimensions in mm's.

LEGEND

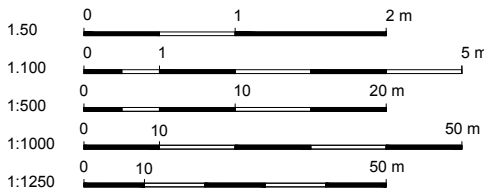

REV	DESCRIPTION	DATE	NAME
01		11-09-2019	
00		08-04-2019	