


2 gang Dimmer 2 Wall Lights
6 LED Spot Lights


2 gang Dimmer 2 pendant (Dinning Table)
2 pendant (Bar)


Every Worktop overhang 20mm


Jib Doors for understairs storage


2 gang Switch
Under Cabinet Lights
LED strip inside cabinets

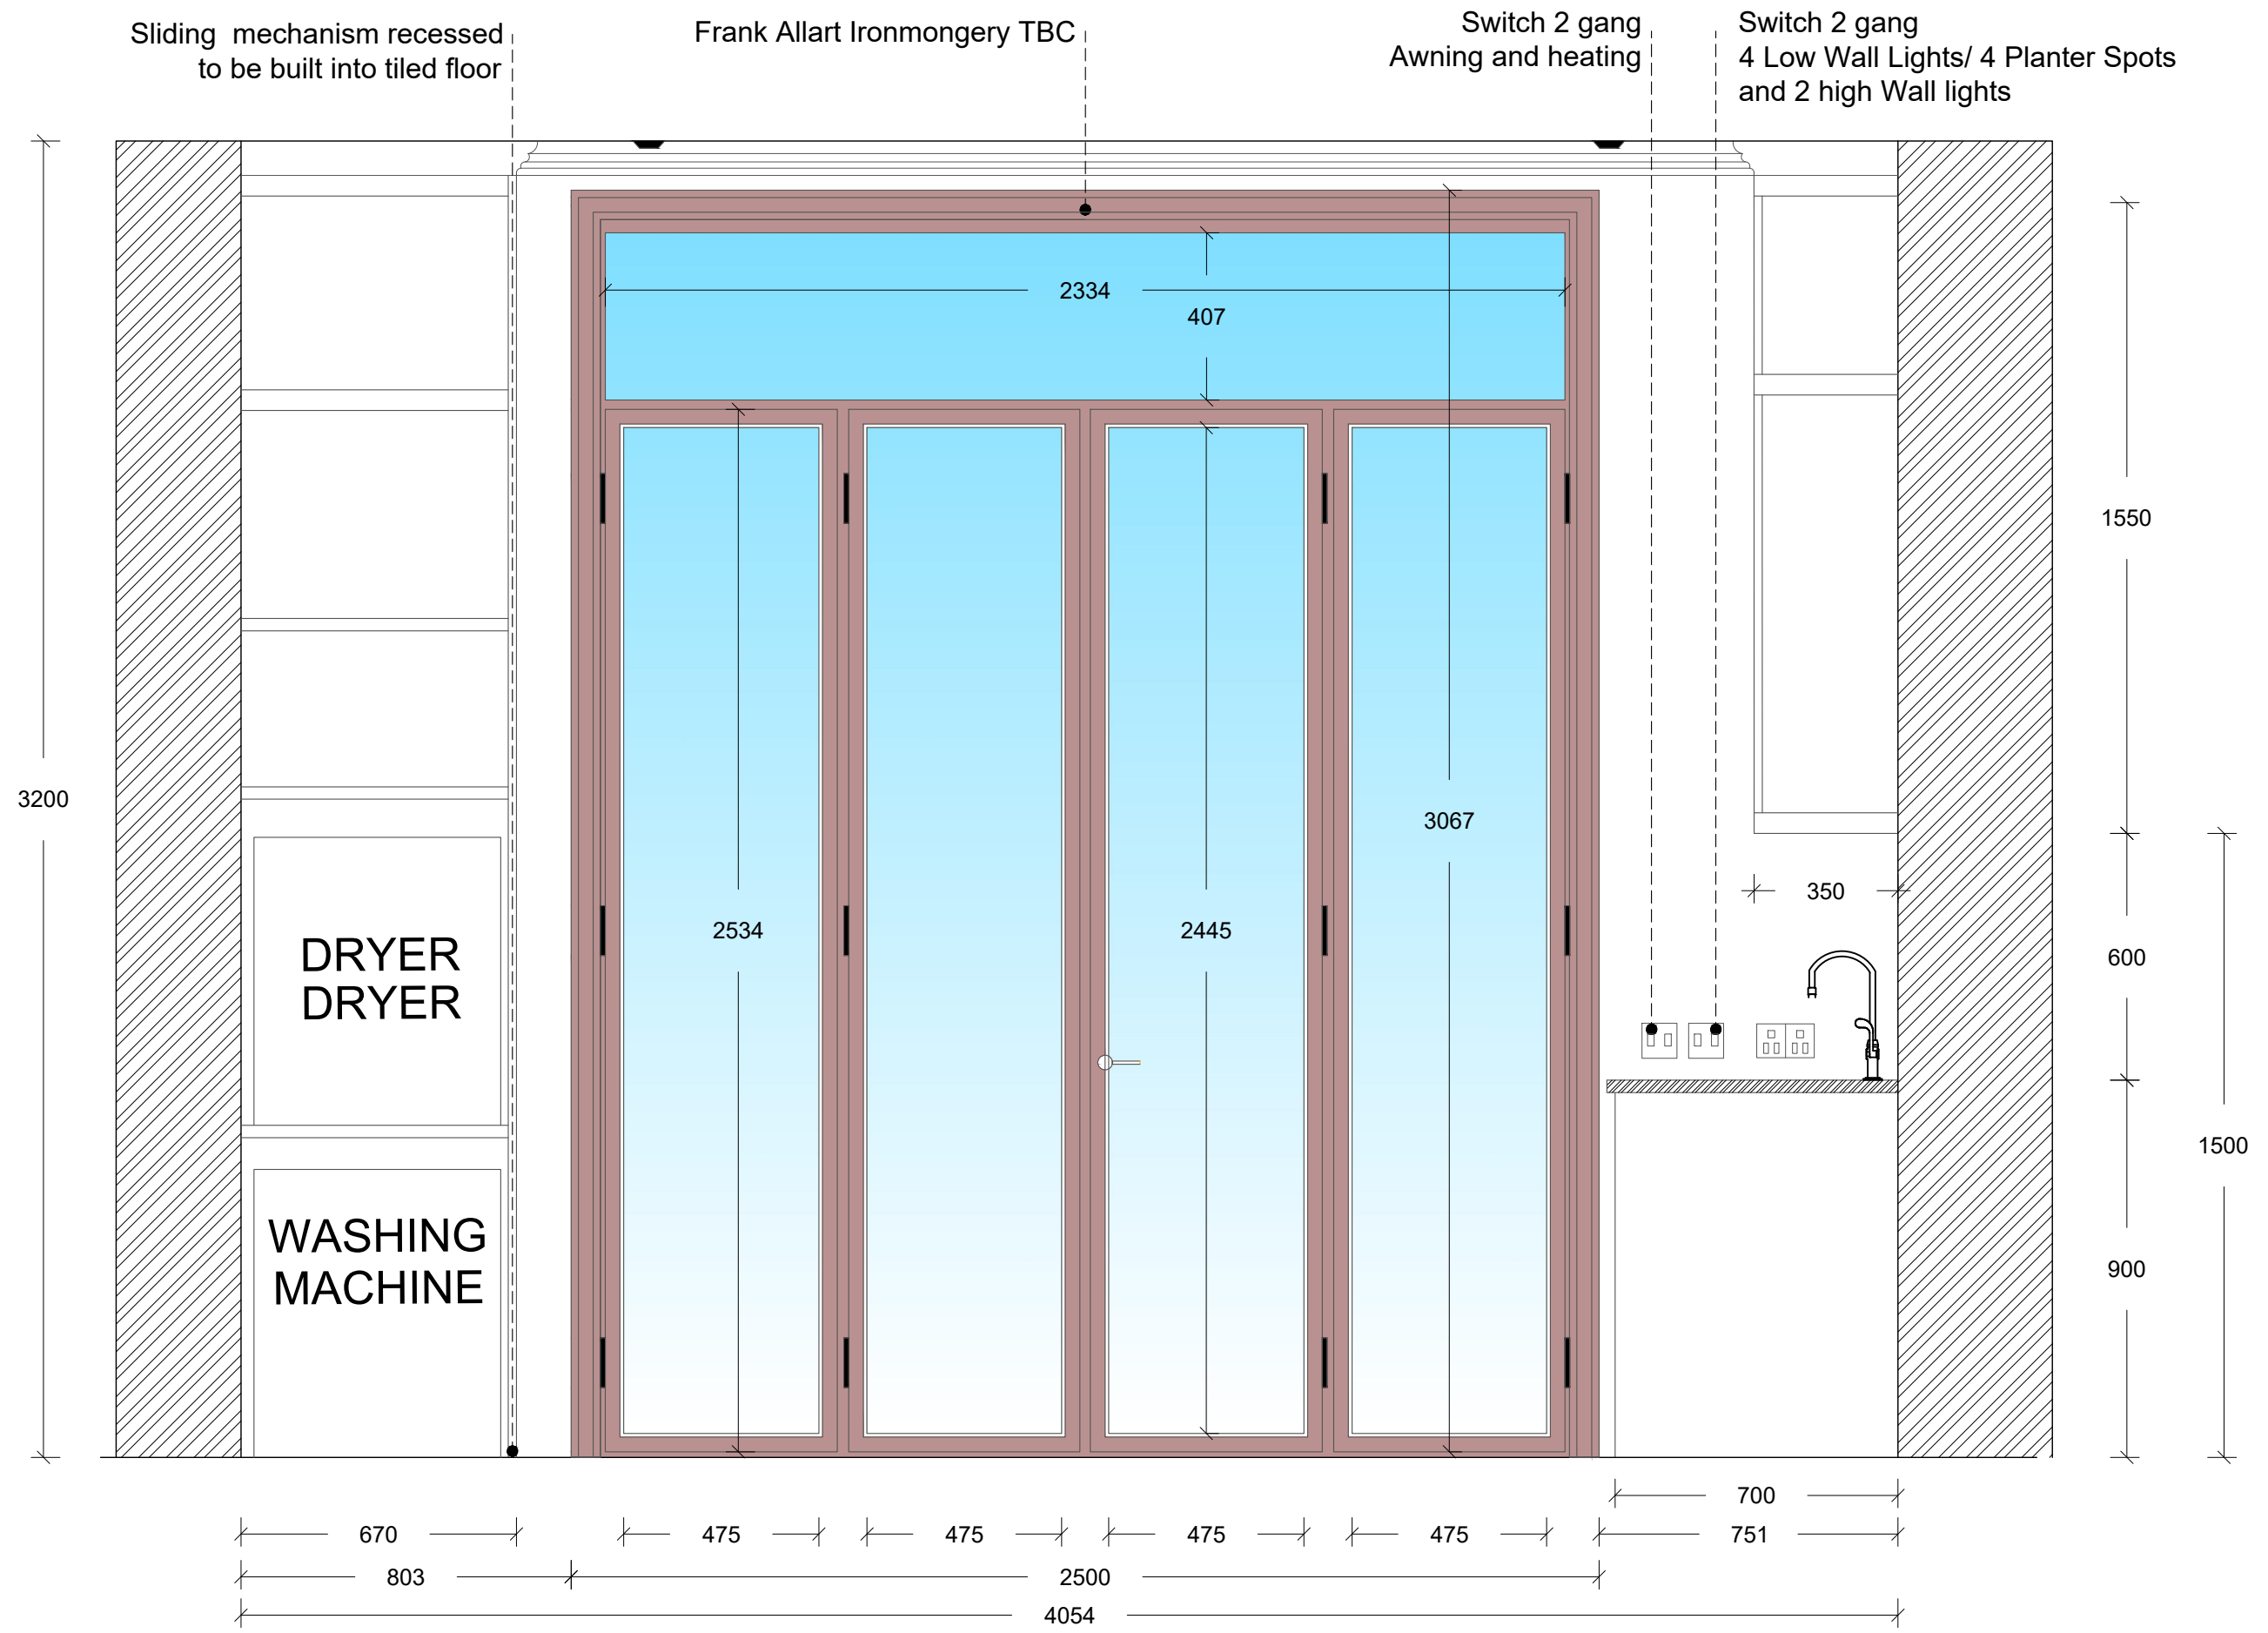


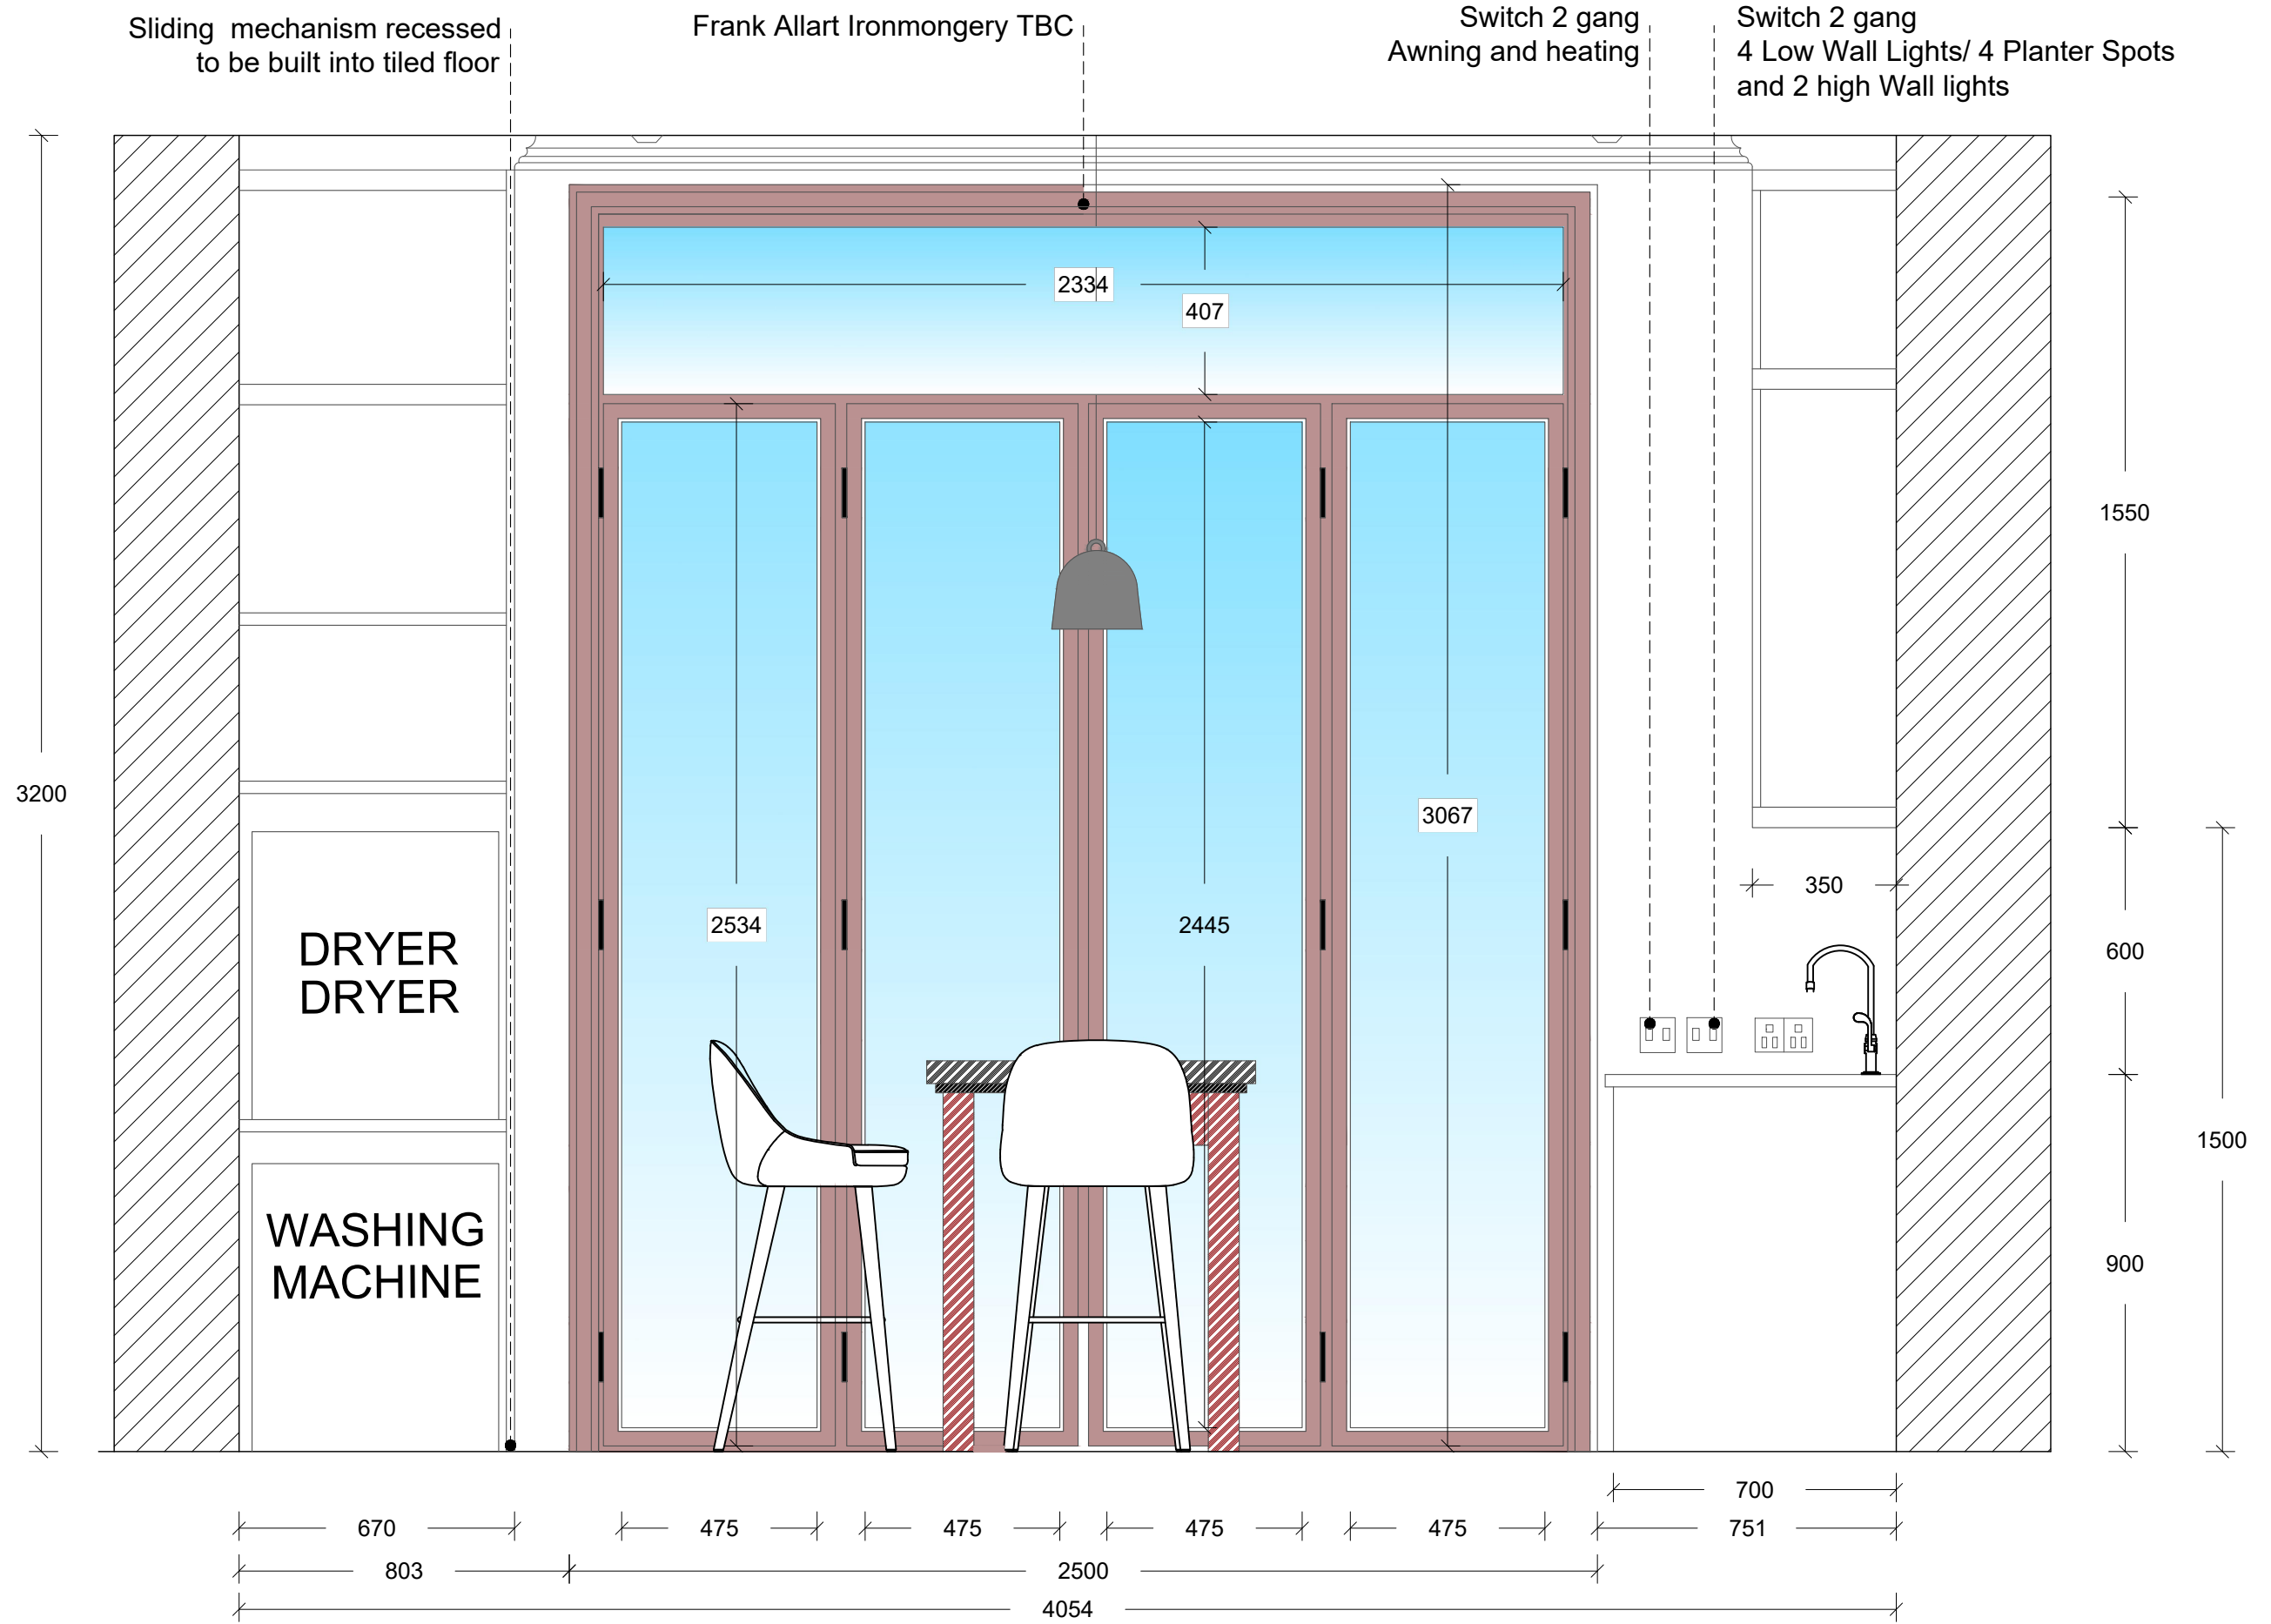


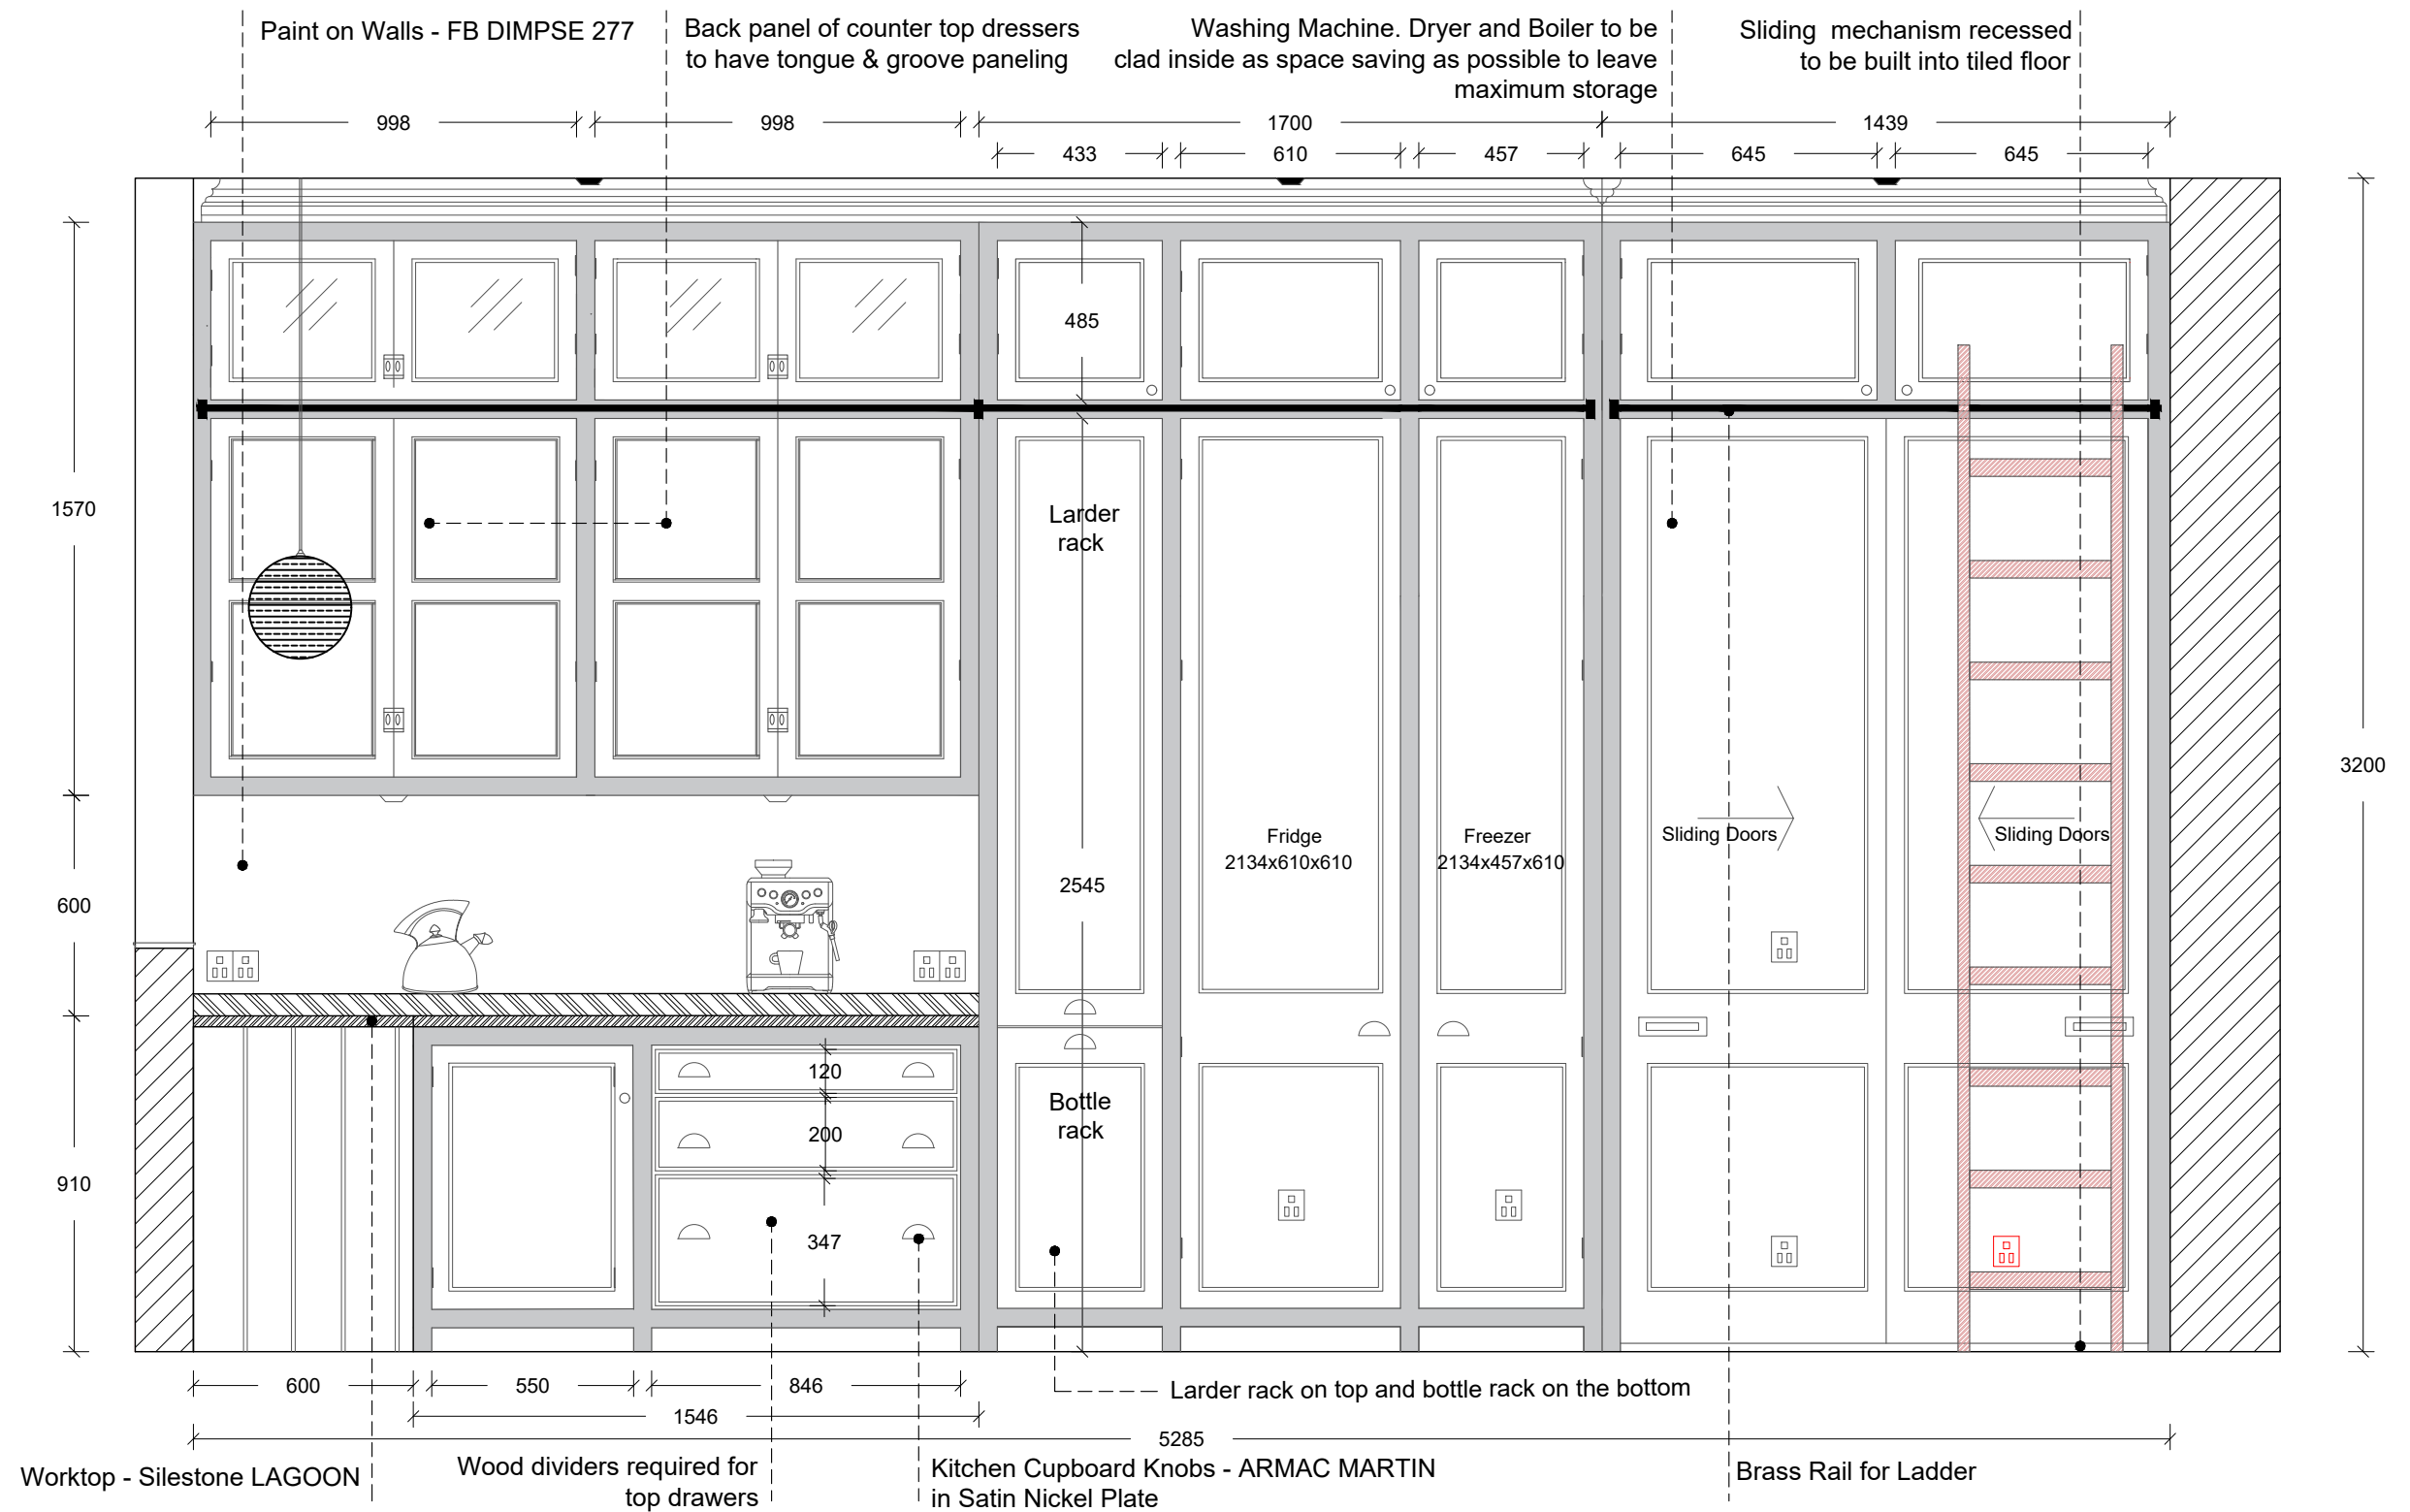

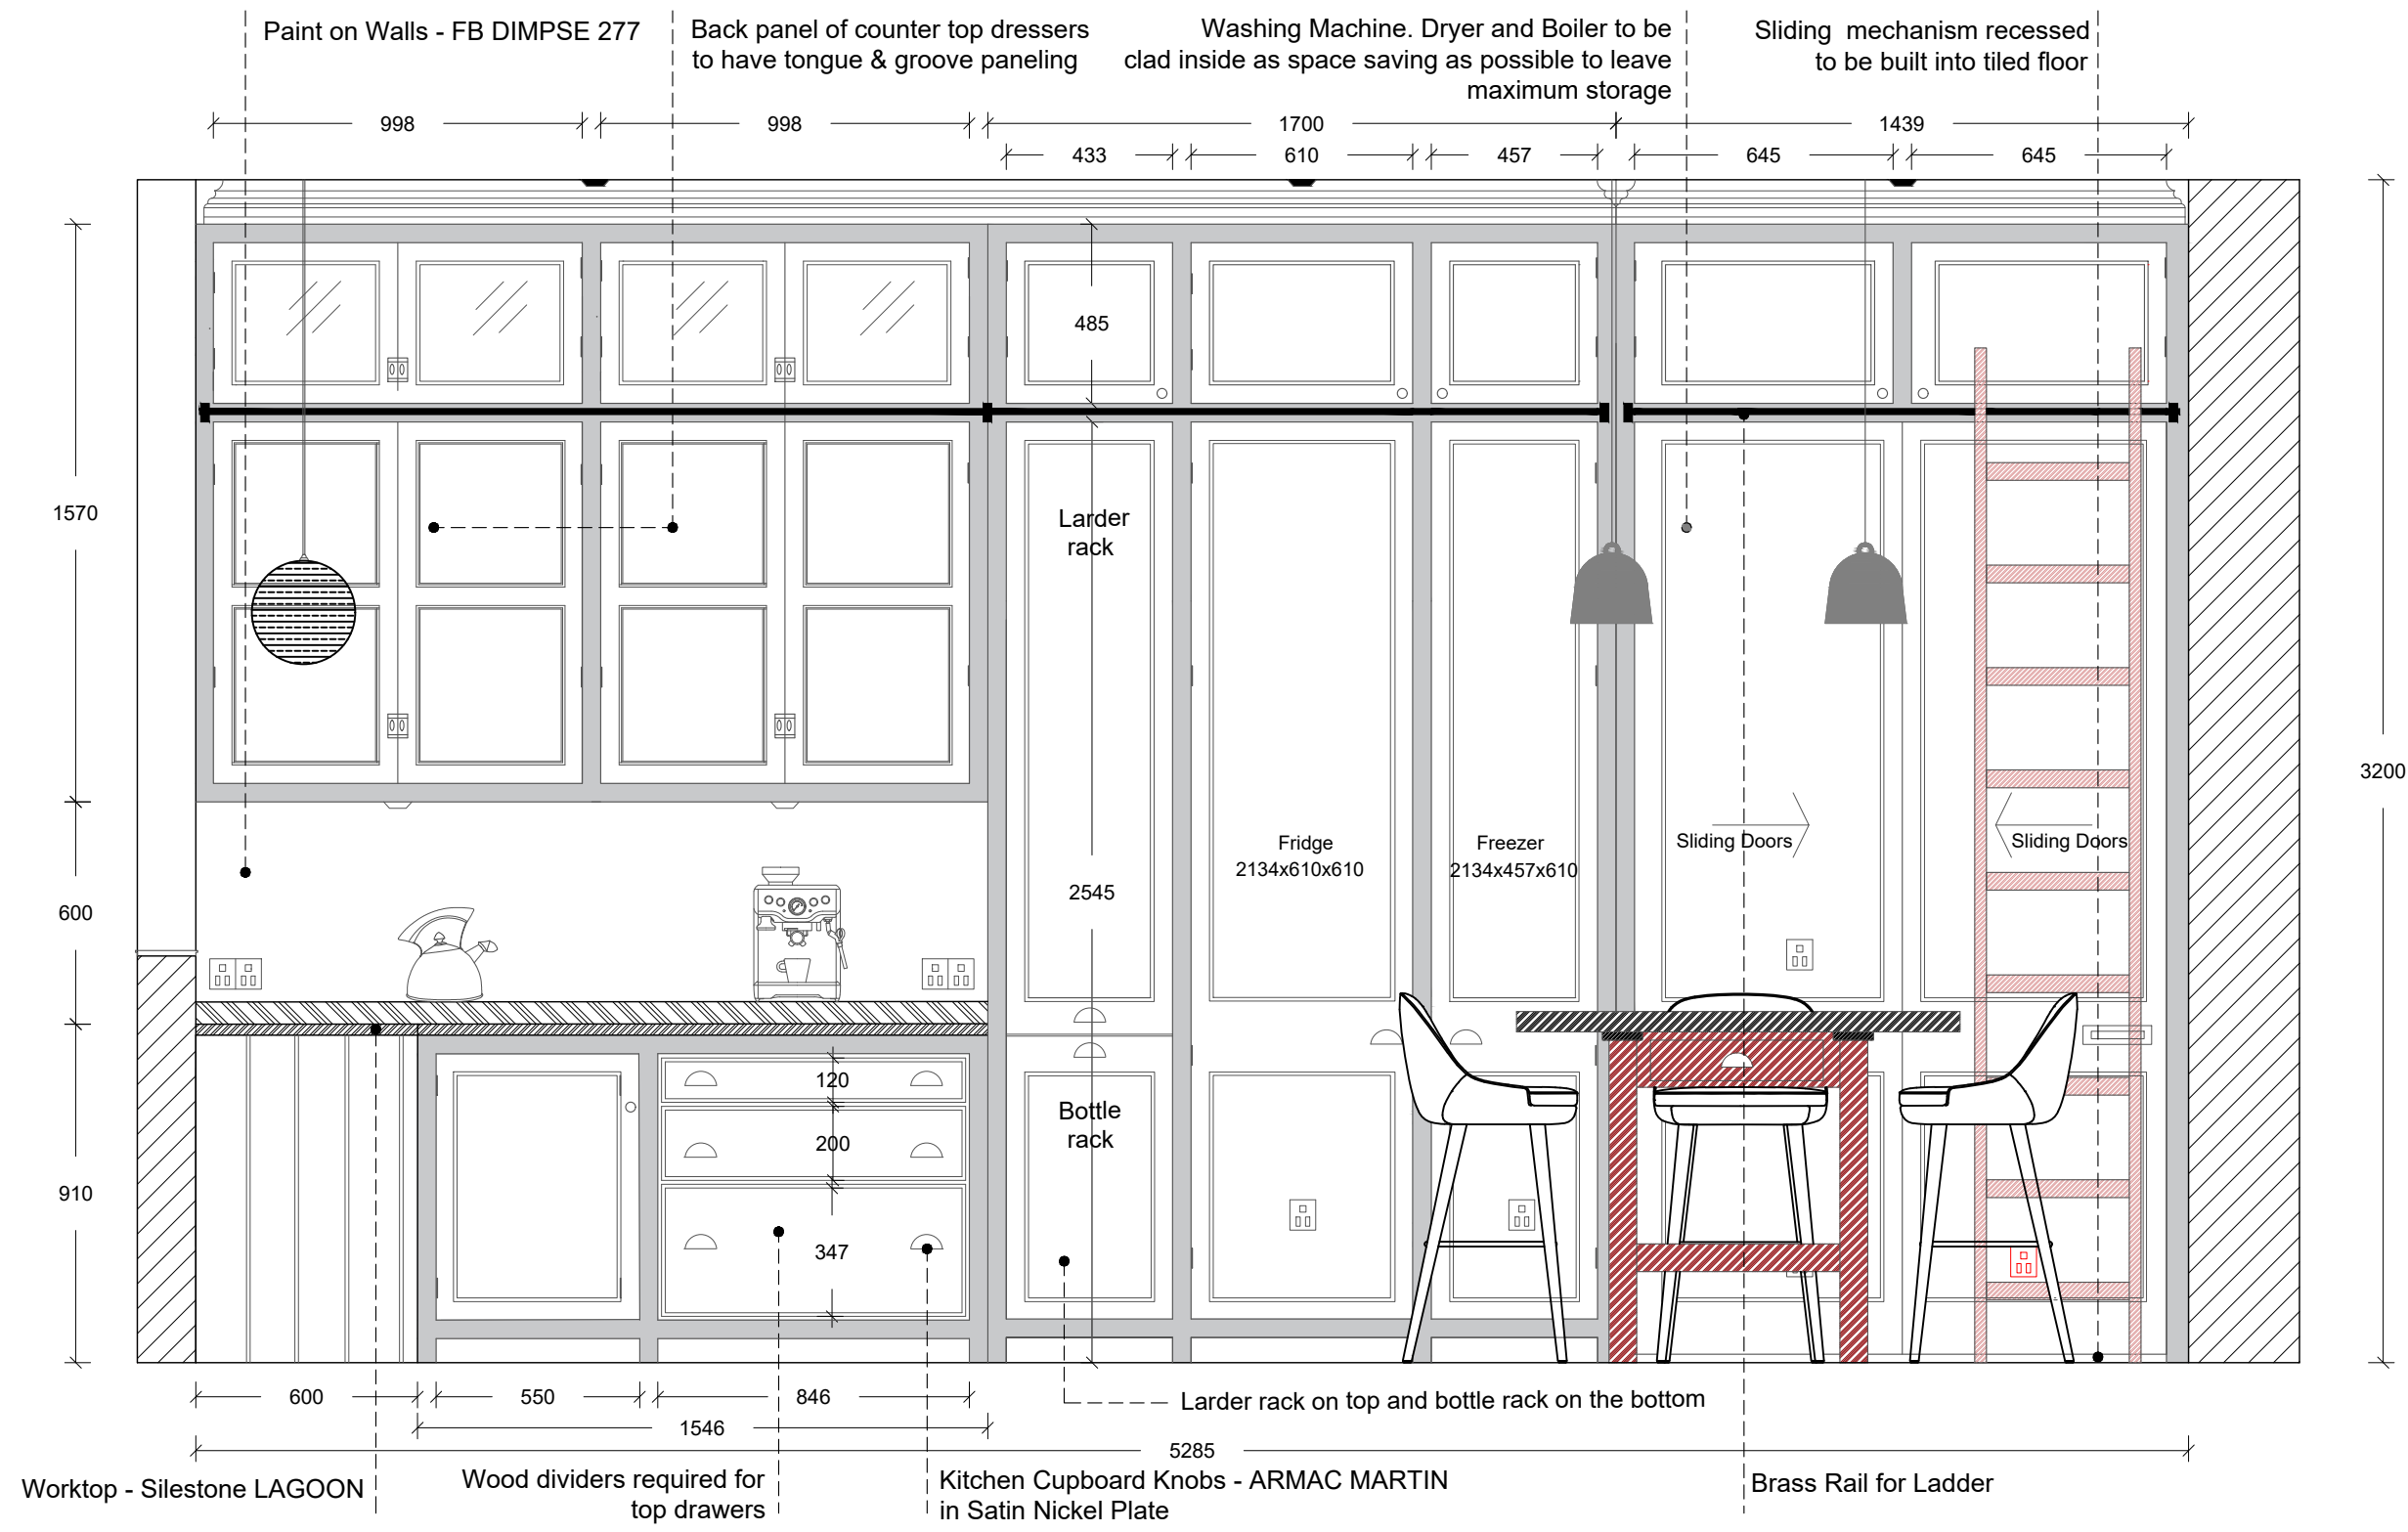

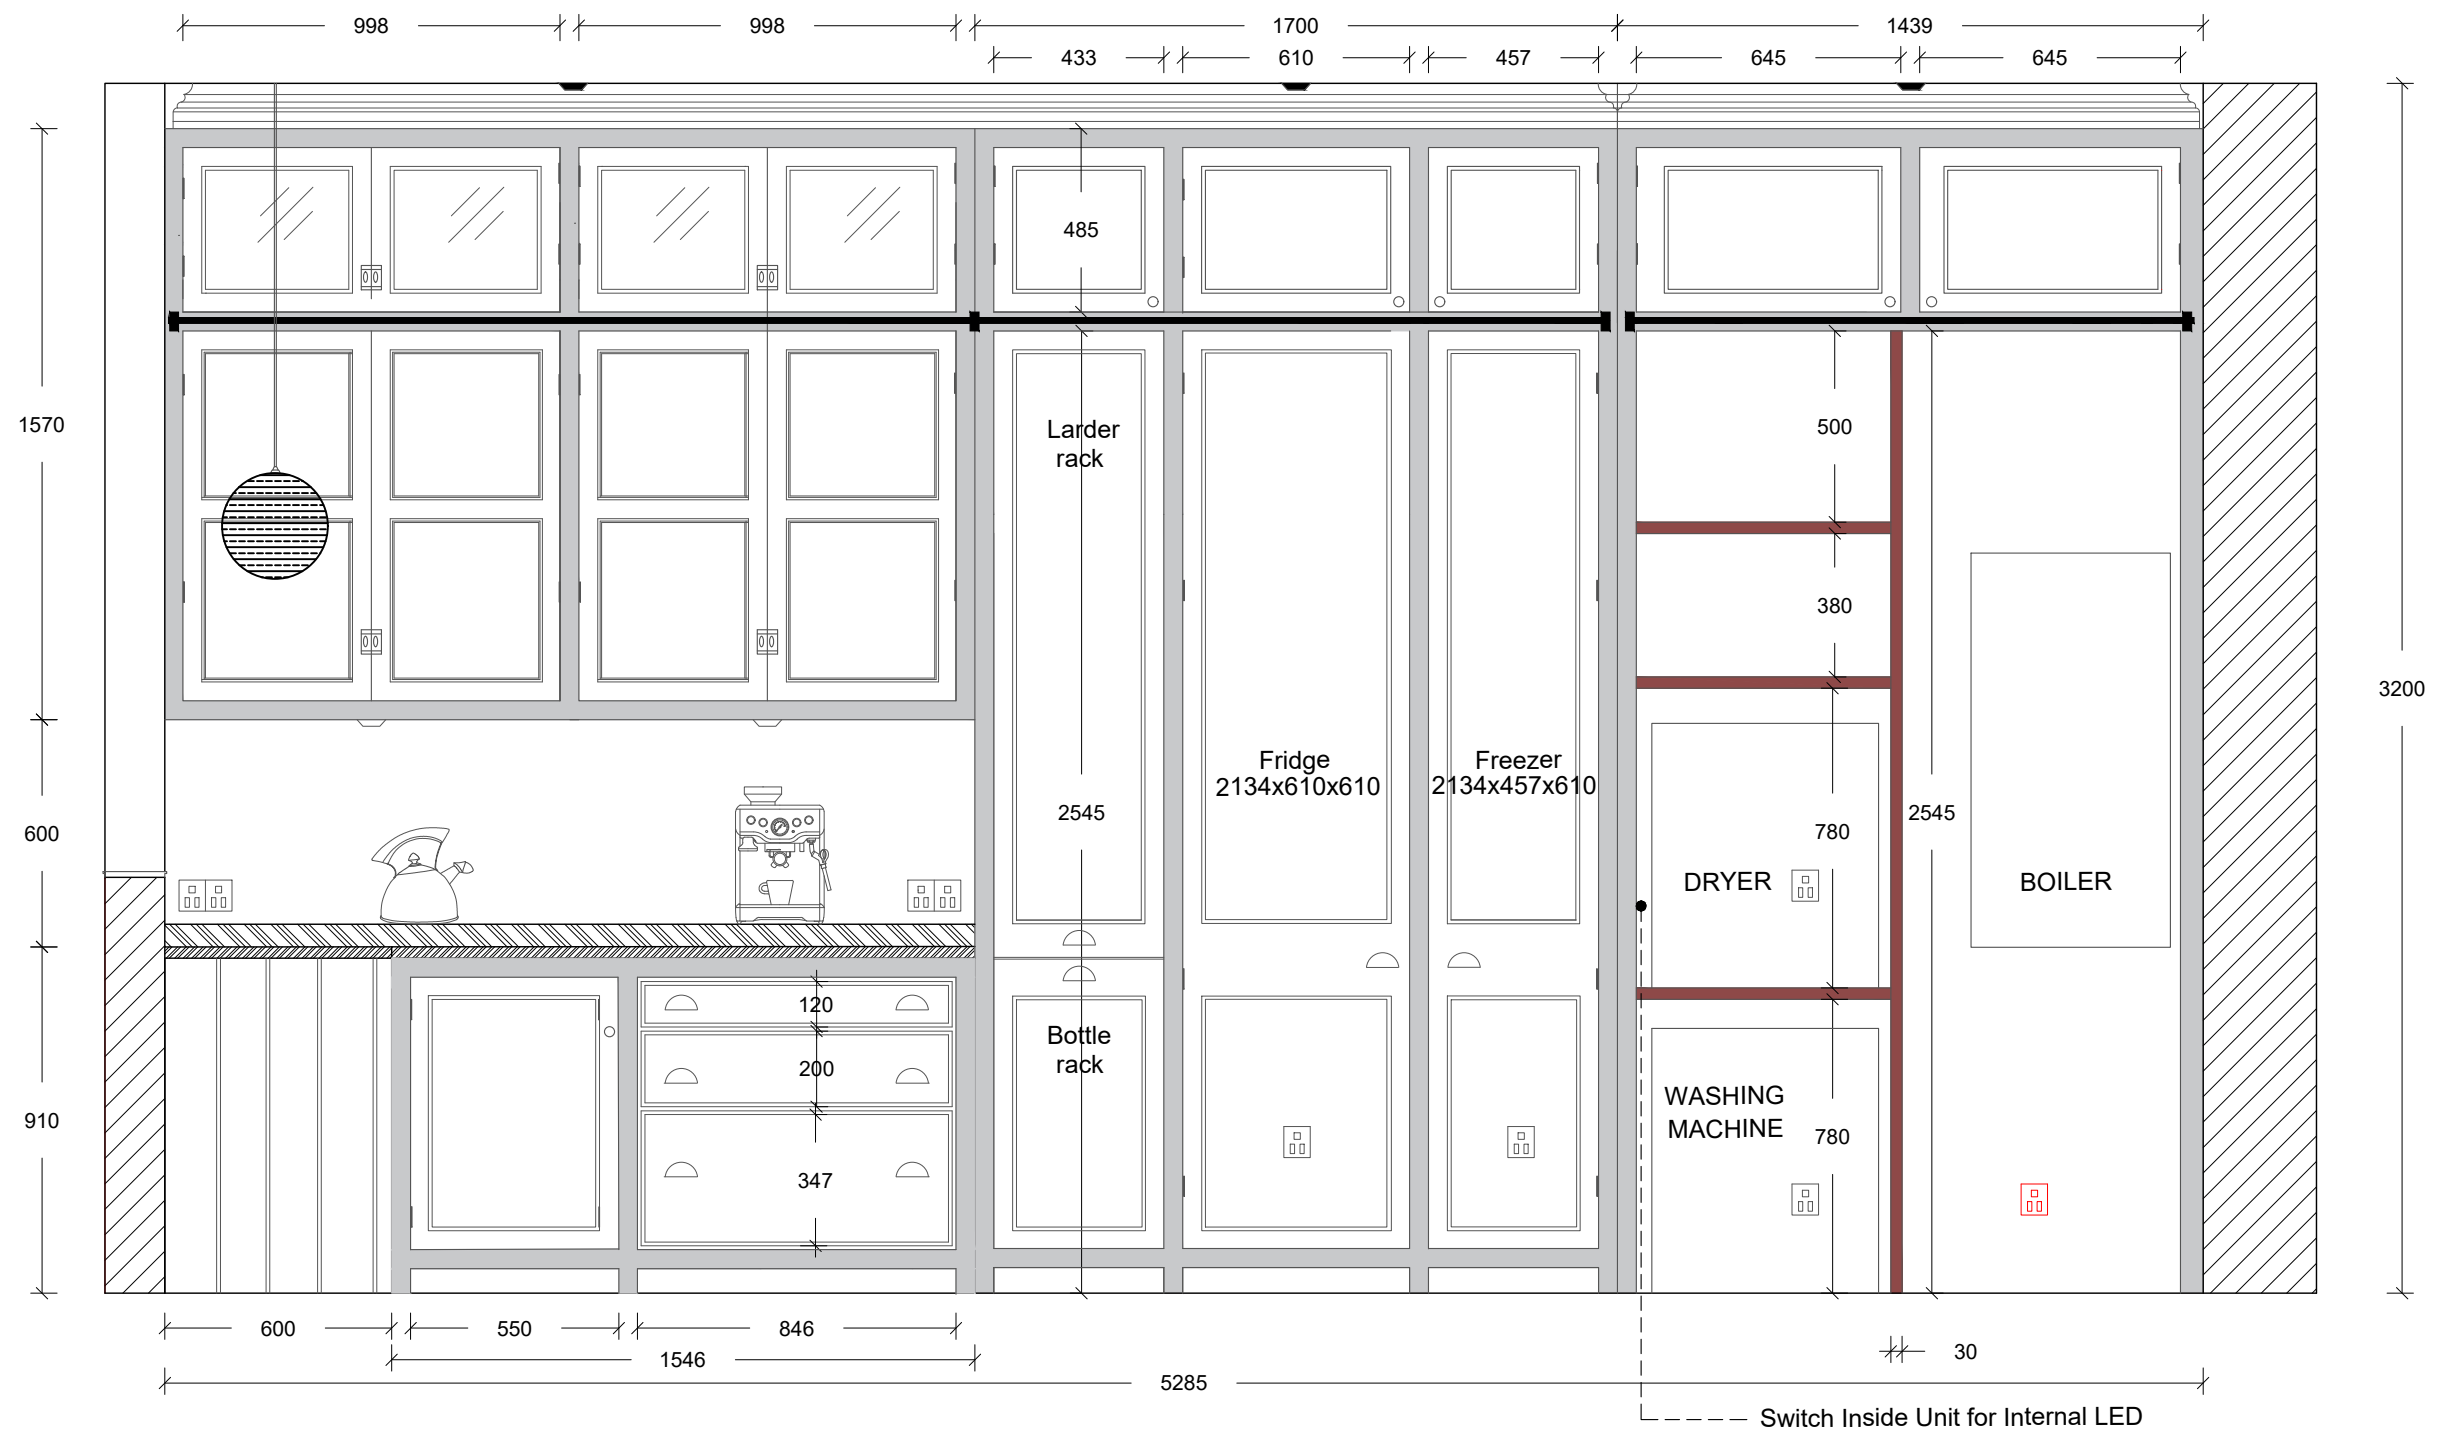

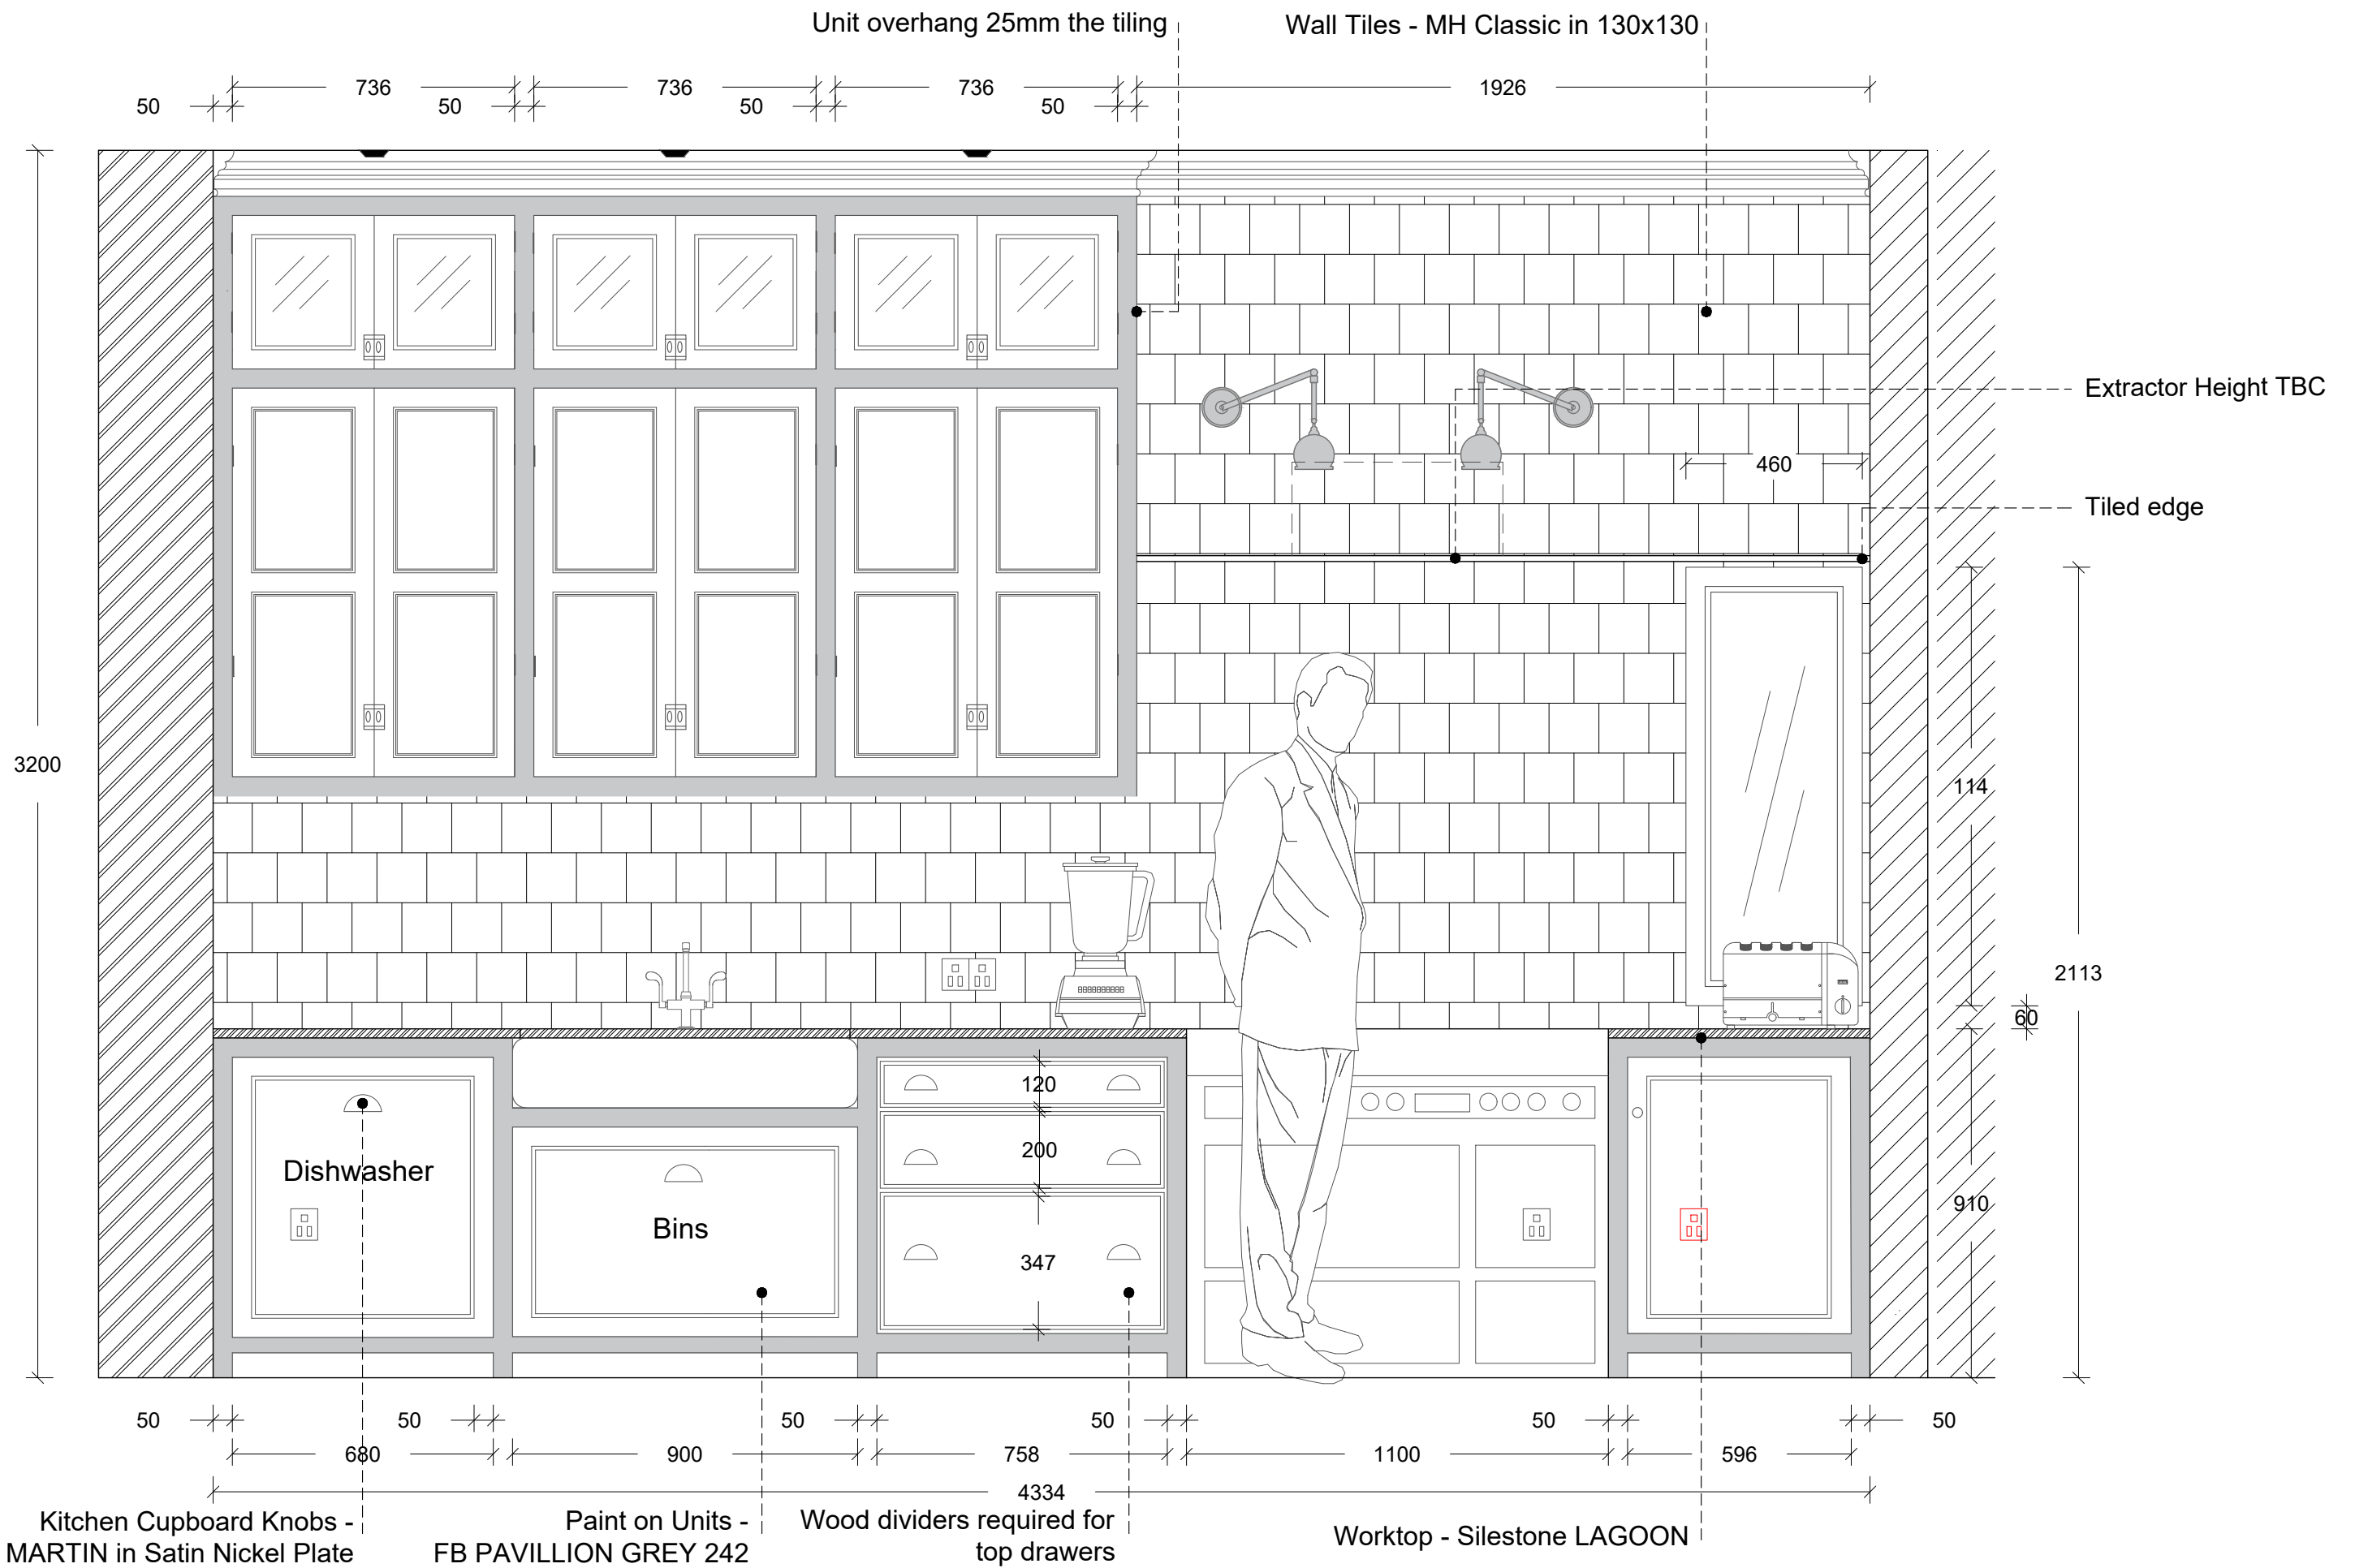

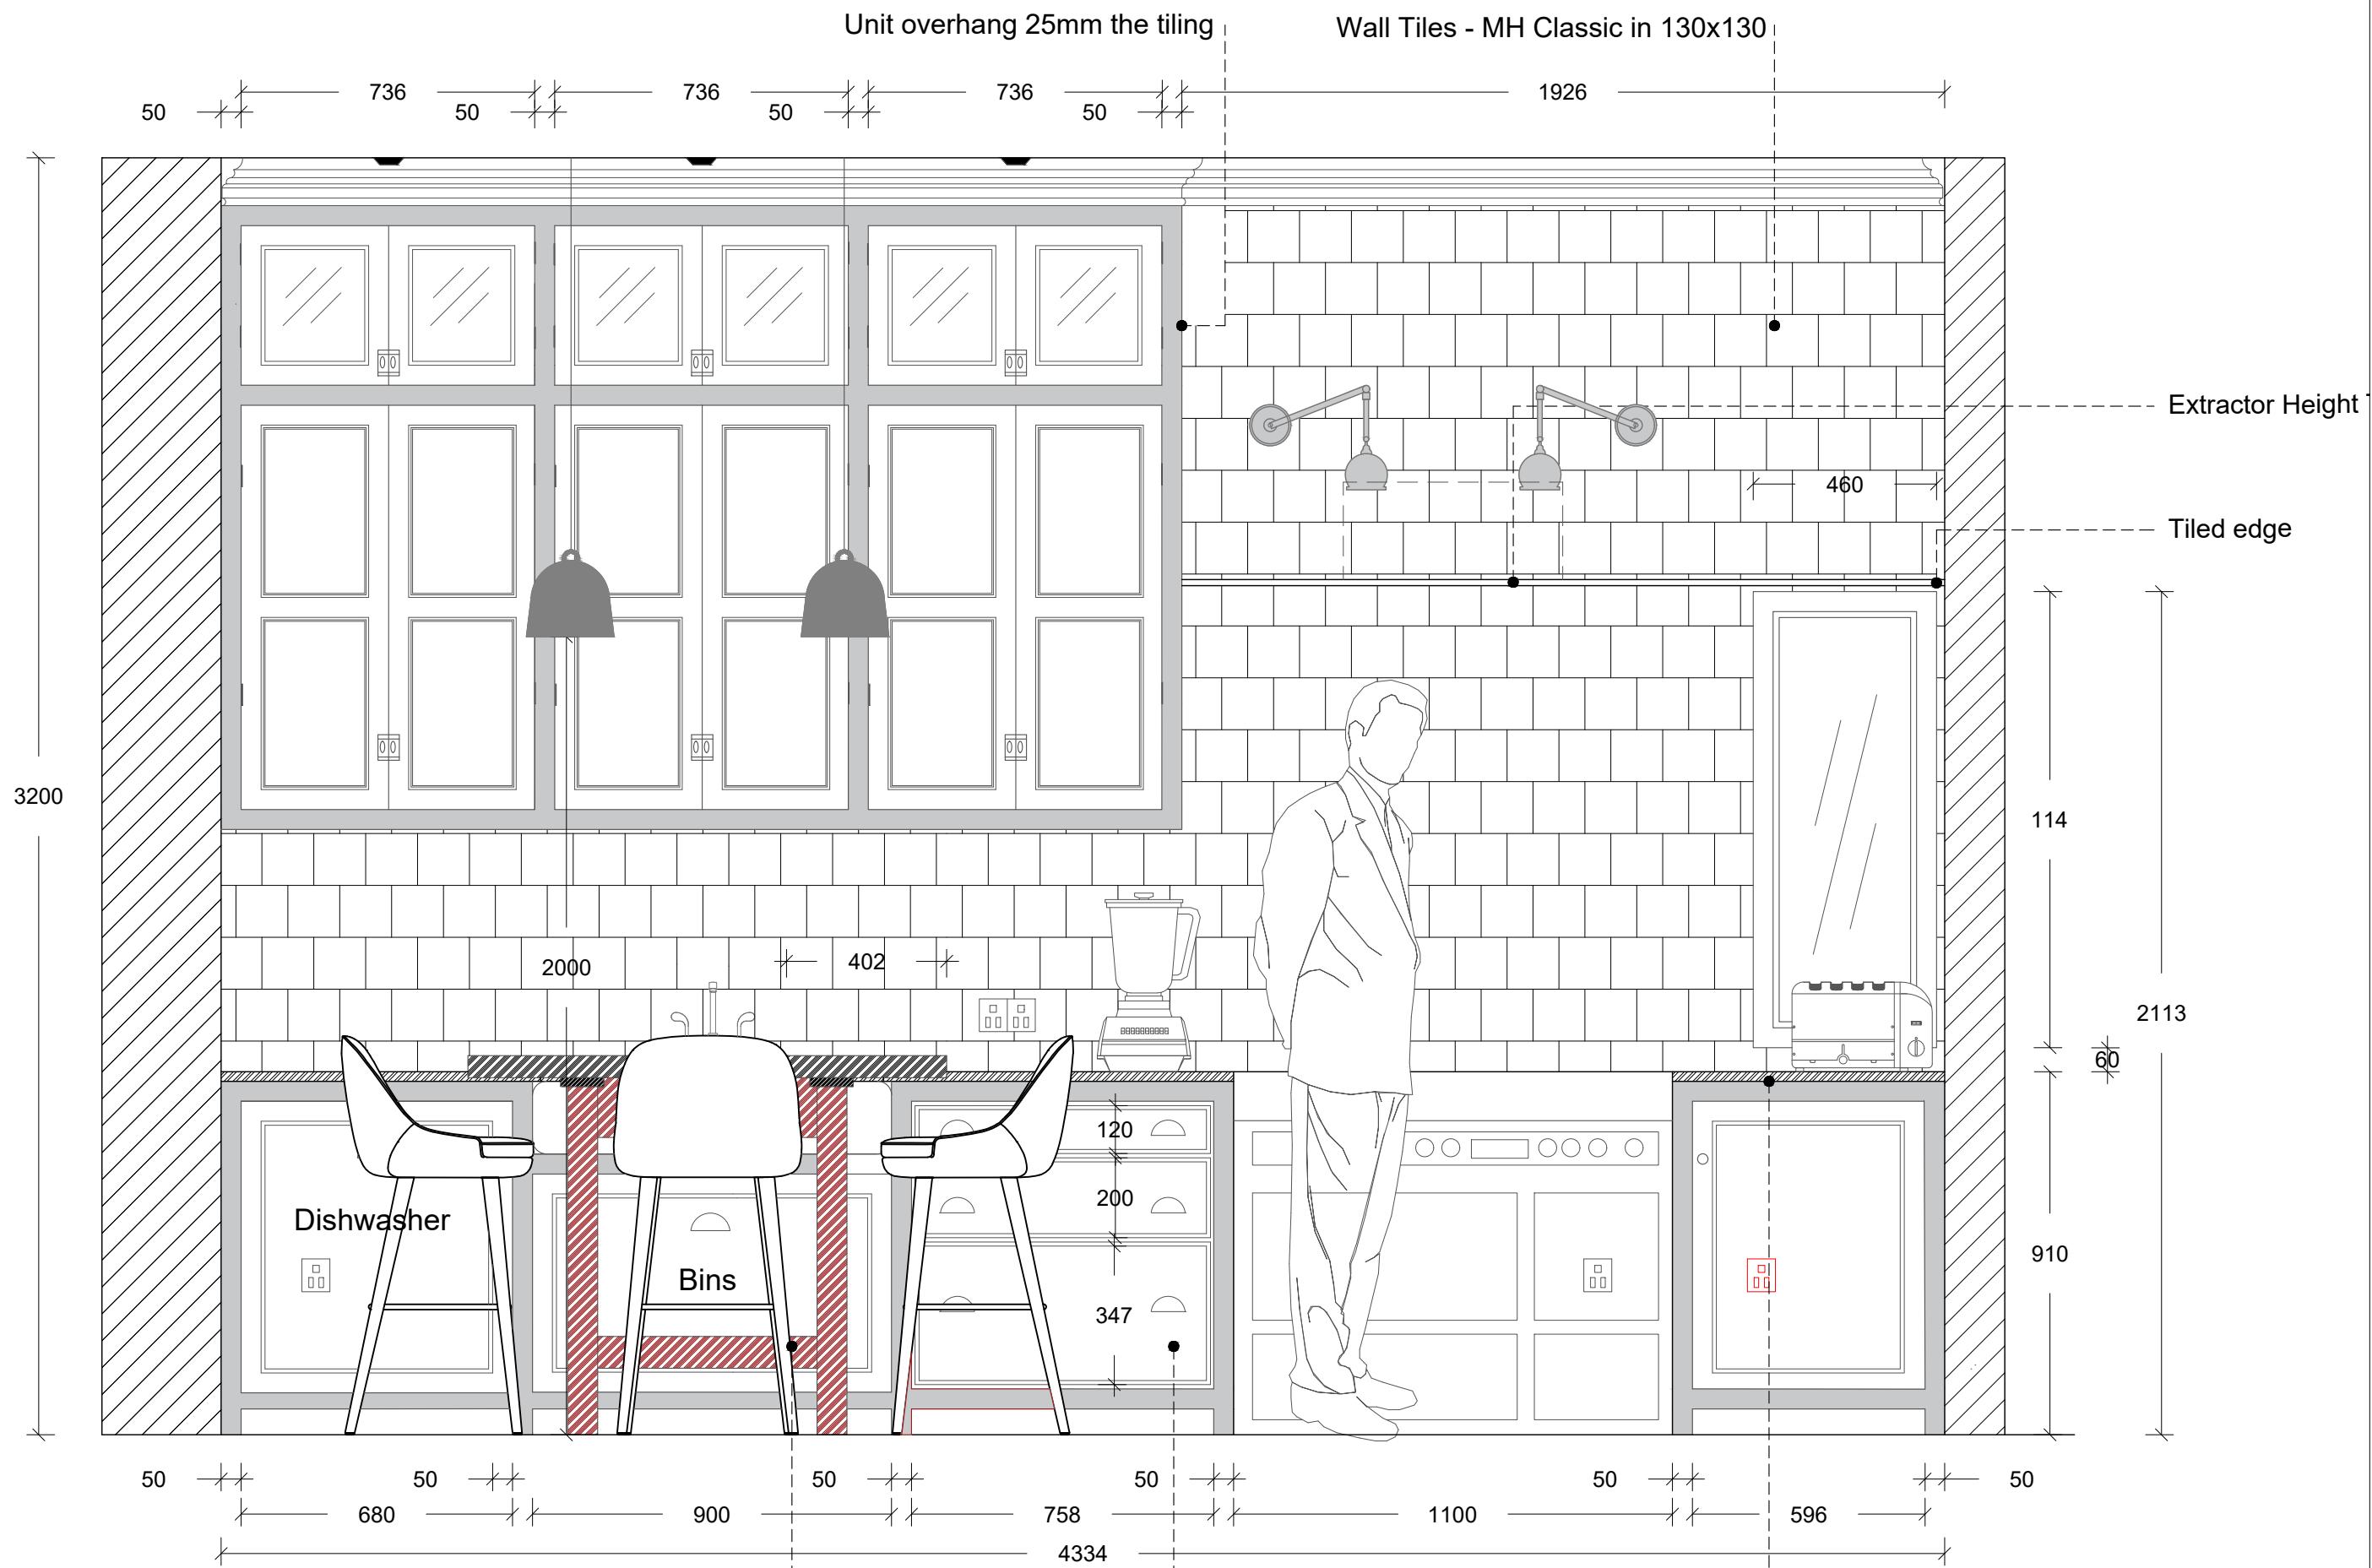

Kitchen Cupboard Knobs -
ARMAC MARTIN in Satin Nickel Plate

Paint on Units -
FB PAVILLION GREY 242

Wood dividers required for
top drawers

Worktop - Silestone LAGOON