


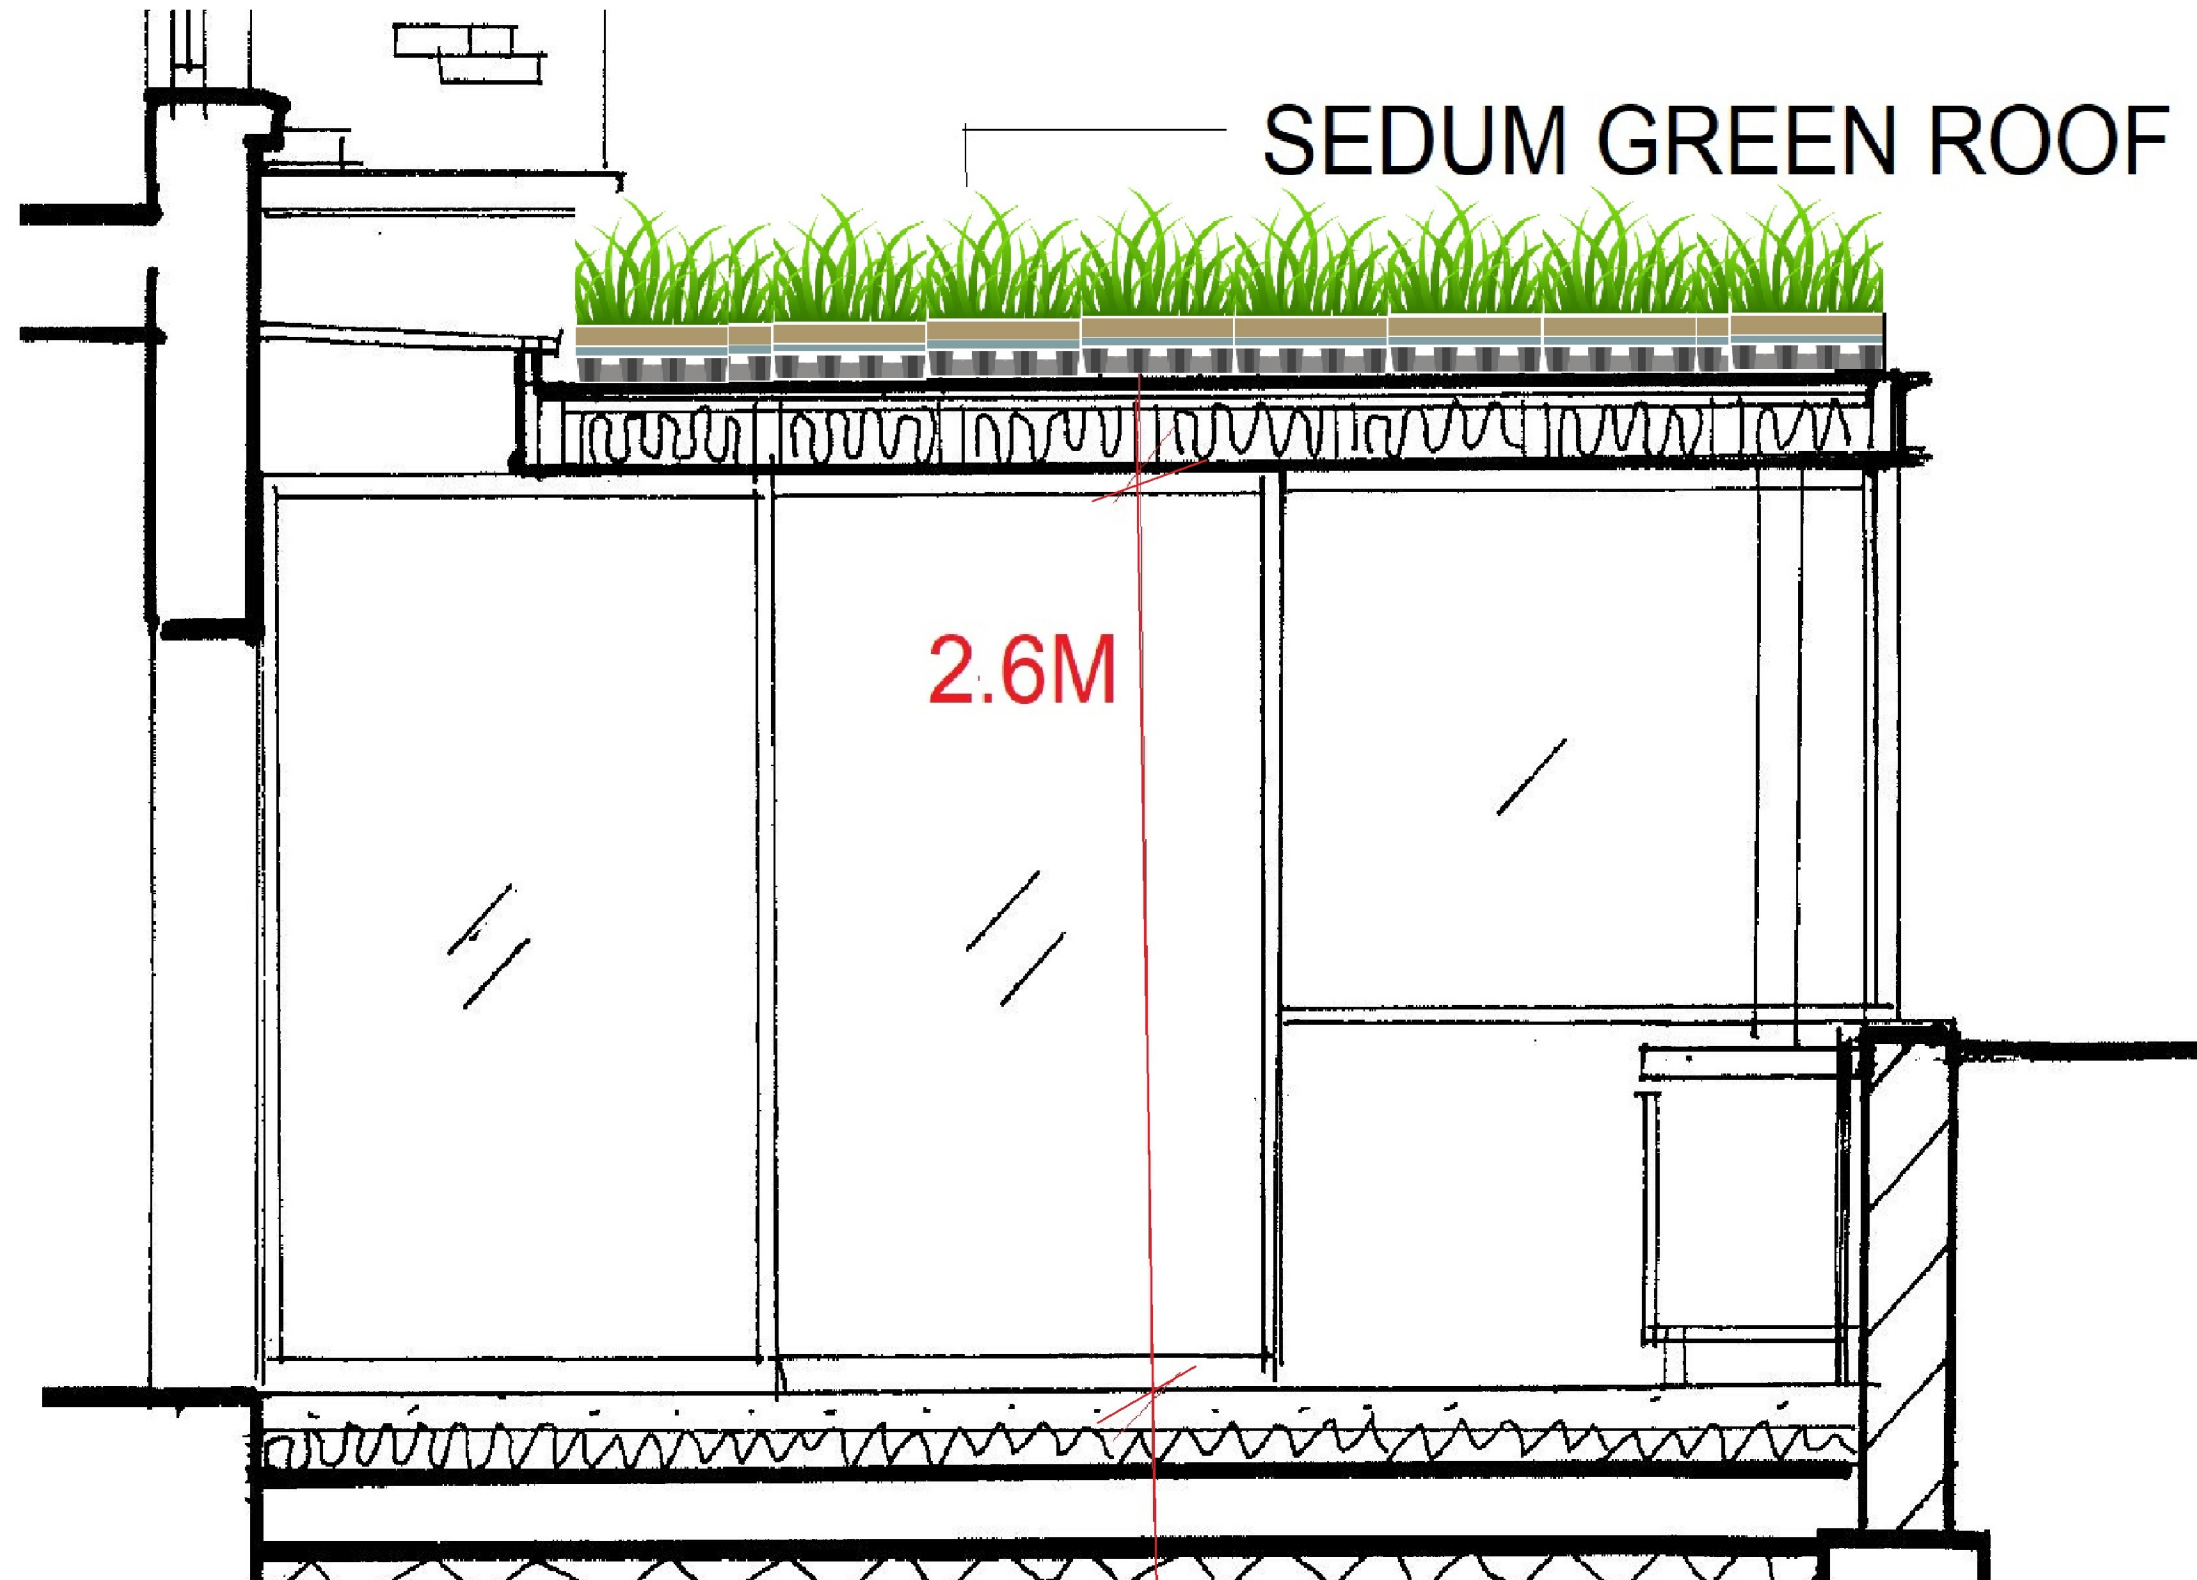

archplan

architects and property management

1 Millfield Place, Highgate, London N6 6JP
Tel: 020 8341 5628 e-mail: archplan@hotmail.com

Date

June
2019

Drawn by

Checked by

Scale

1:20
At A3

Project

32 Frognal Garden Flat
LONDON NW3 6AG
SECTION A-A
AS PROPOSED

Title

Drawing no.

FG / 20

Copyright
Archplan 2019