


**PLAN** EXISTING ROOF  
Scale: A3 1:100 A1 1:50

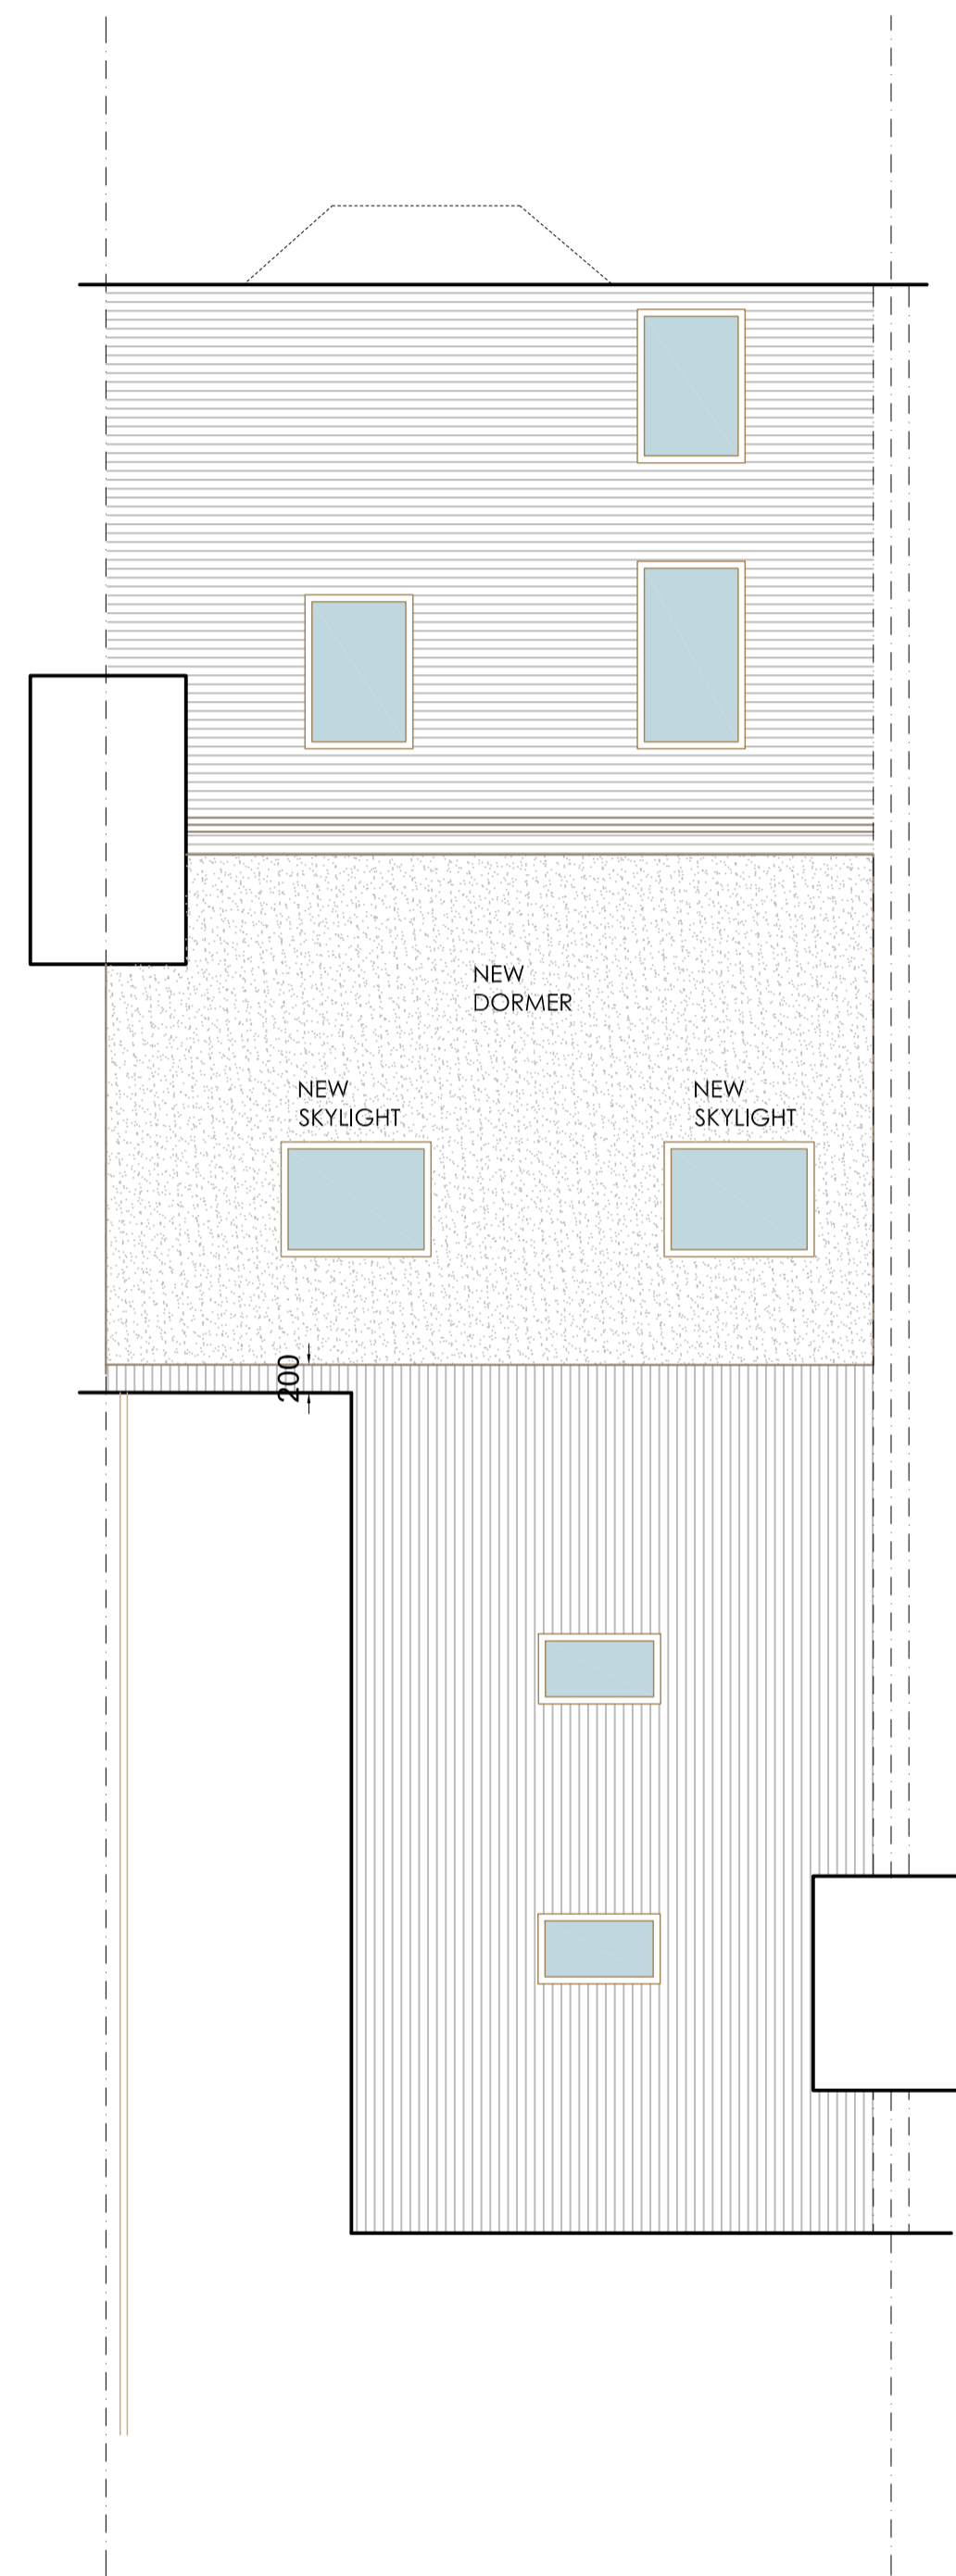

**PLAN** PROPOSED ROOF  
Scale: A3 1:100 A1 1:50

REVISION

NO	REVISION	DATE
A	THE EAVES OF THE ORIGINAL ROOF MOVED, NOT LESS THAN 0.2 METRES FROM THE EAVES, MEASURED ALONG THE ROOF SLOPE FROM THE OUTSIDE EDGE OF THE EAVES	17/09/2019

DRAWING NOTES

**COPYRIGHT**  
THIS DRAWING IS THE COPYRIGHT OF PERCEPTIONS AND MAY NOT BE USED WITHOUT THEIR CONSENT

**DIMENSIONS**  
WRITTEN DIMENSIONS TO BE TAKEN IN PREFERENCE TO SCALED DIMENSIONS. THE CONTRACTOR IS RESPONSIBLE FOR CHECKING ALL DIMENSIONS BEFORE WORK STARTS.

**LOCAL AUTHORITY**  
ALL WORK IS TO BE CARRIED OUT TO THE REQUIREMENTS, AND TO THE SATISFACTION OF THE LOCAL AUTHORITY

**DISCREPANCIES**  
ANY DISCREPANCIES TO BE BROUGHT TO THE ATTENTION OF THE ARCHITECT IMMEDIATELY.

**GENERAL**  
FOR POSITIONS AND DETAILS OF ALL STRUCTURAL DETAILS SUCH AS COLUMNS, POST, PADSTONES, JOIST AND RAFTER SIZE, STEELS, FOUNDATIONS ETC CONTRACTOR MUST REFER TO STRUCTURAL ENGINEER'S DETAILS AND DRAWINGS

ALWAYS CHECK ALL MEASUREMENTS ON SITE AGAINST DRAWINGS - ANY DISCREPANCY TO BE DISCUSSED IMMEDIATELY WITH ARCHITECT

PLANNING ISSUE

CLIENT: MR NICK DART

JOB: 40 ACHILLES ROAD

DRAWING: EXISTING AND PROPOSED ROOF PLANS

DRAW NO 1460 - 04	SCALE A3 1:100 A1 1:50	DATE JUNE 2019
STATUS	ISSUED TO	DATE

PERCEPTIONS ARCHITECTURAL AND DESIGN SERVICES

telephone  
+44(0)208201 9818

