


Existing Side Elevation

Proposed Side Elevatiion

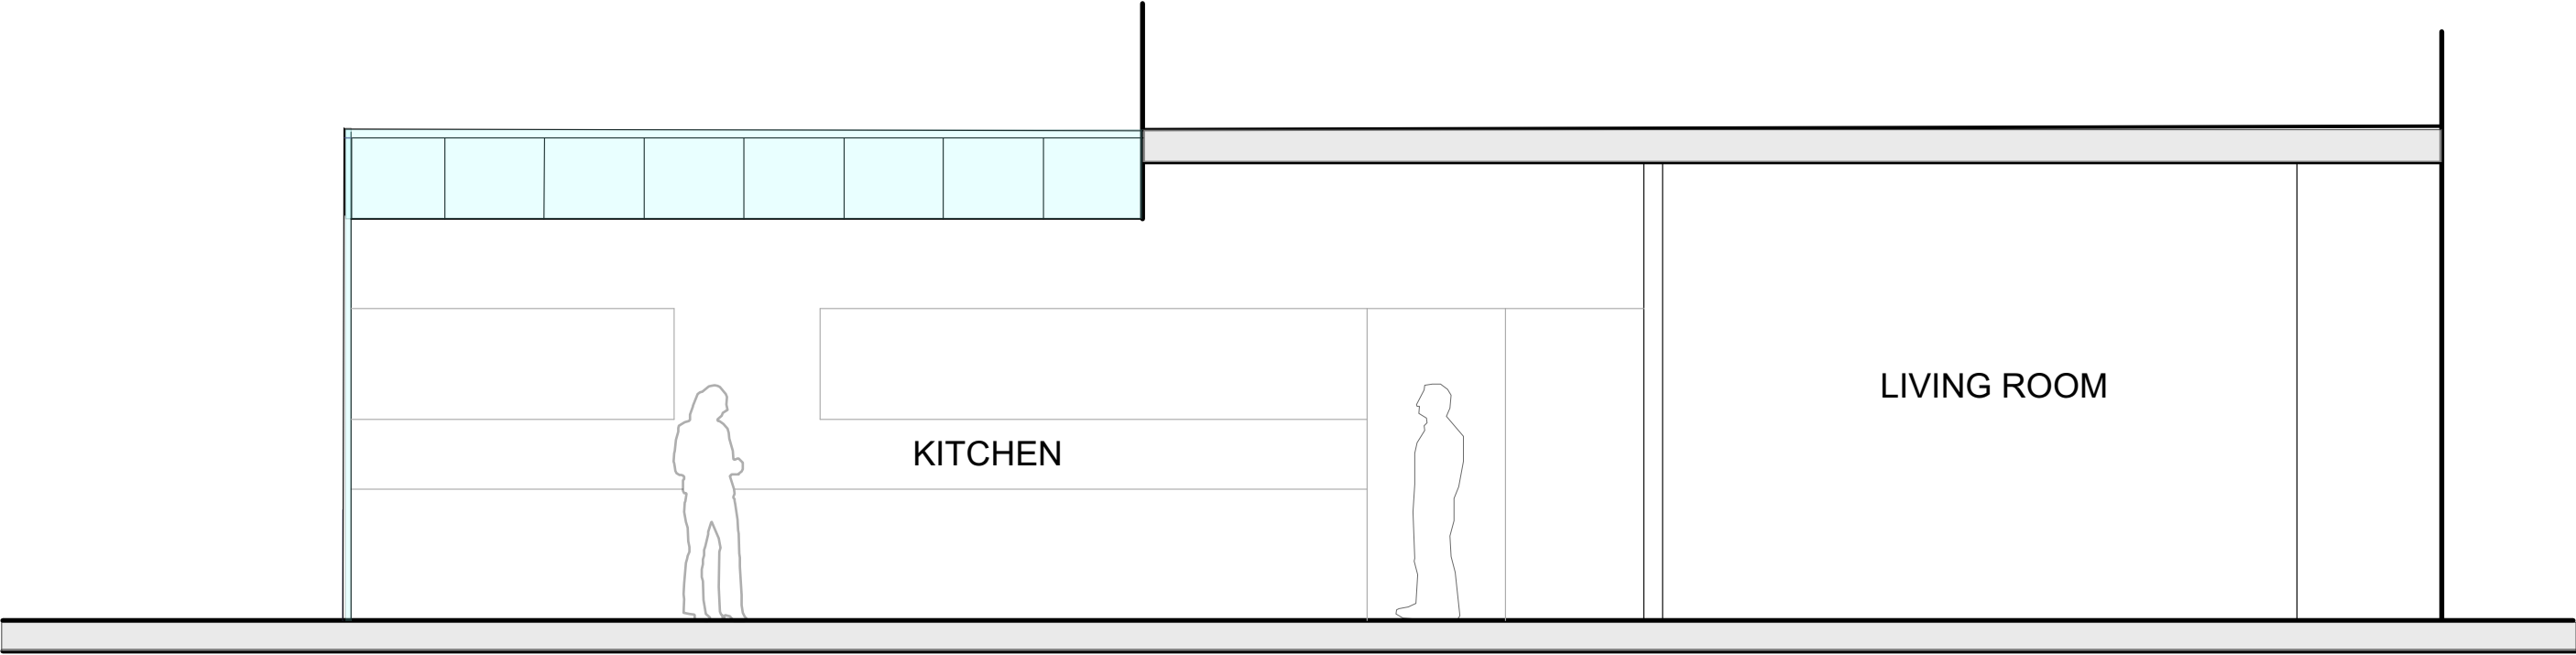

Proposed Section CC

Revisions	Dwg No: 89/07	Rev: B
Project: PROPOSED INFILL GLAZED EXTENSION WORKS TO 55 GLENMORE ROAD LONDON NW3	Scale: 1:50	Date: 17/09/19
Drawing: Side Elevations & Proposed Section CC	Murray Mackeson Associates 5 Somerton Avenue, Richmond TW 9 4QP 34 York Avenue Hove BN3 1PH Tel+44 (0)7932111991	