




Existing storefront elevation

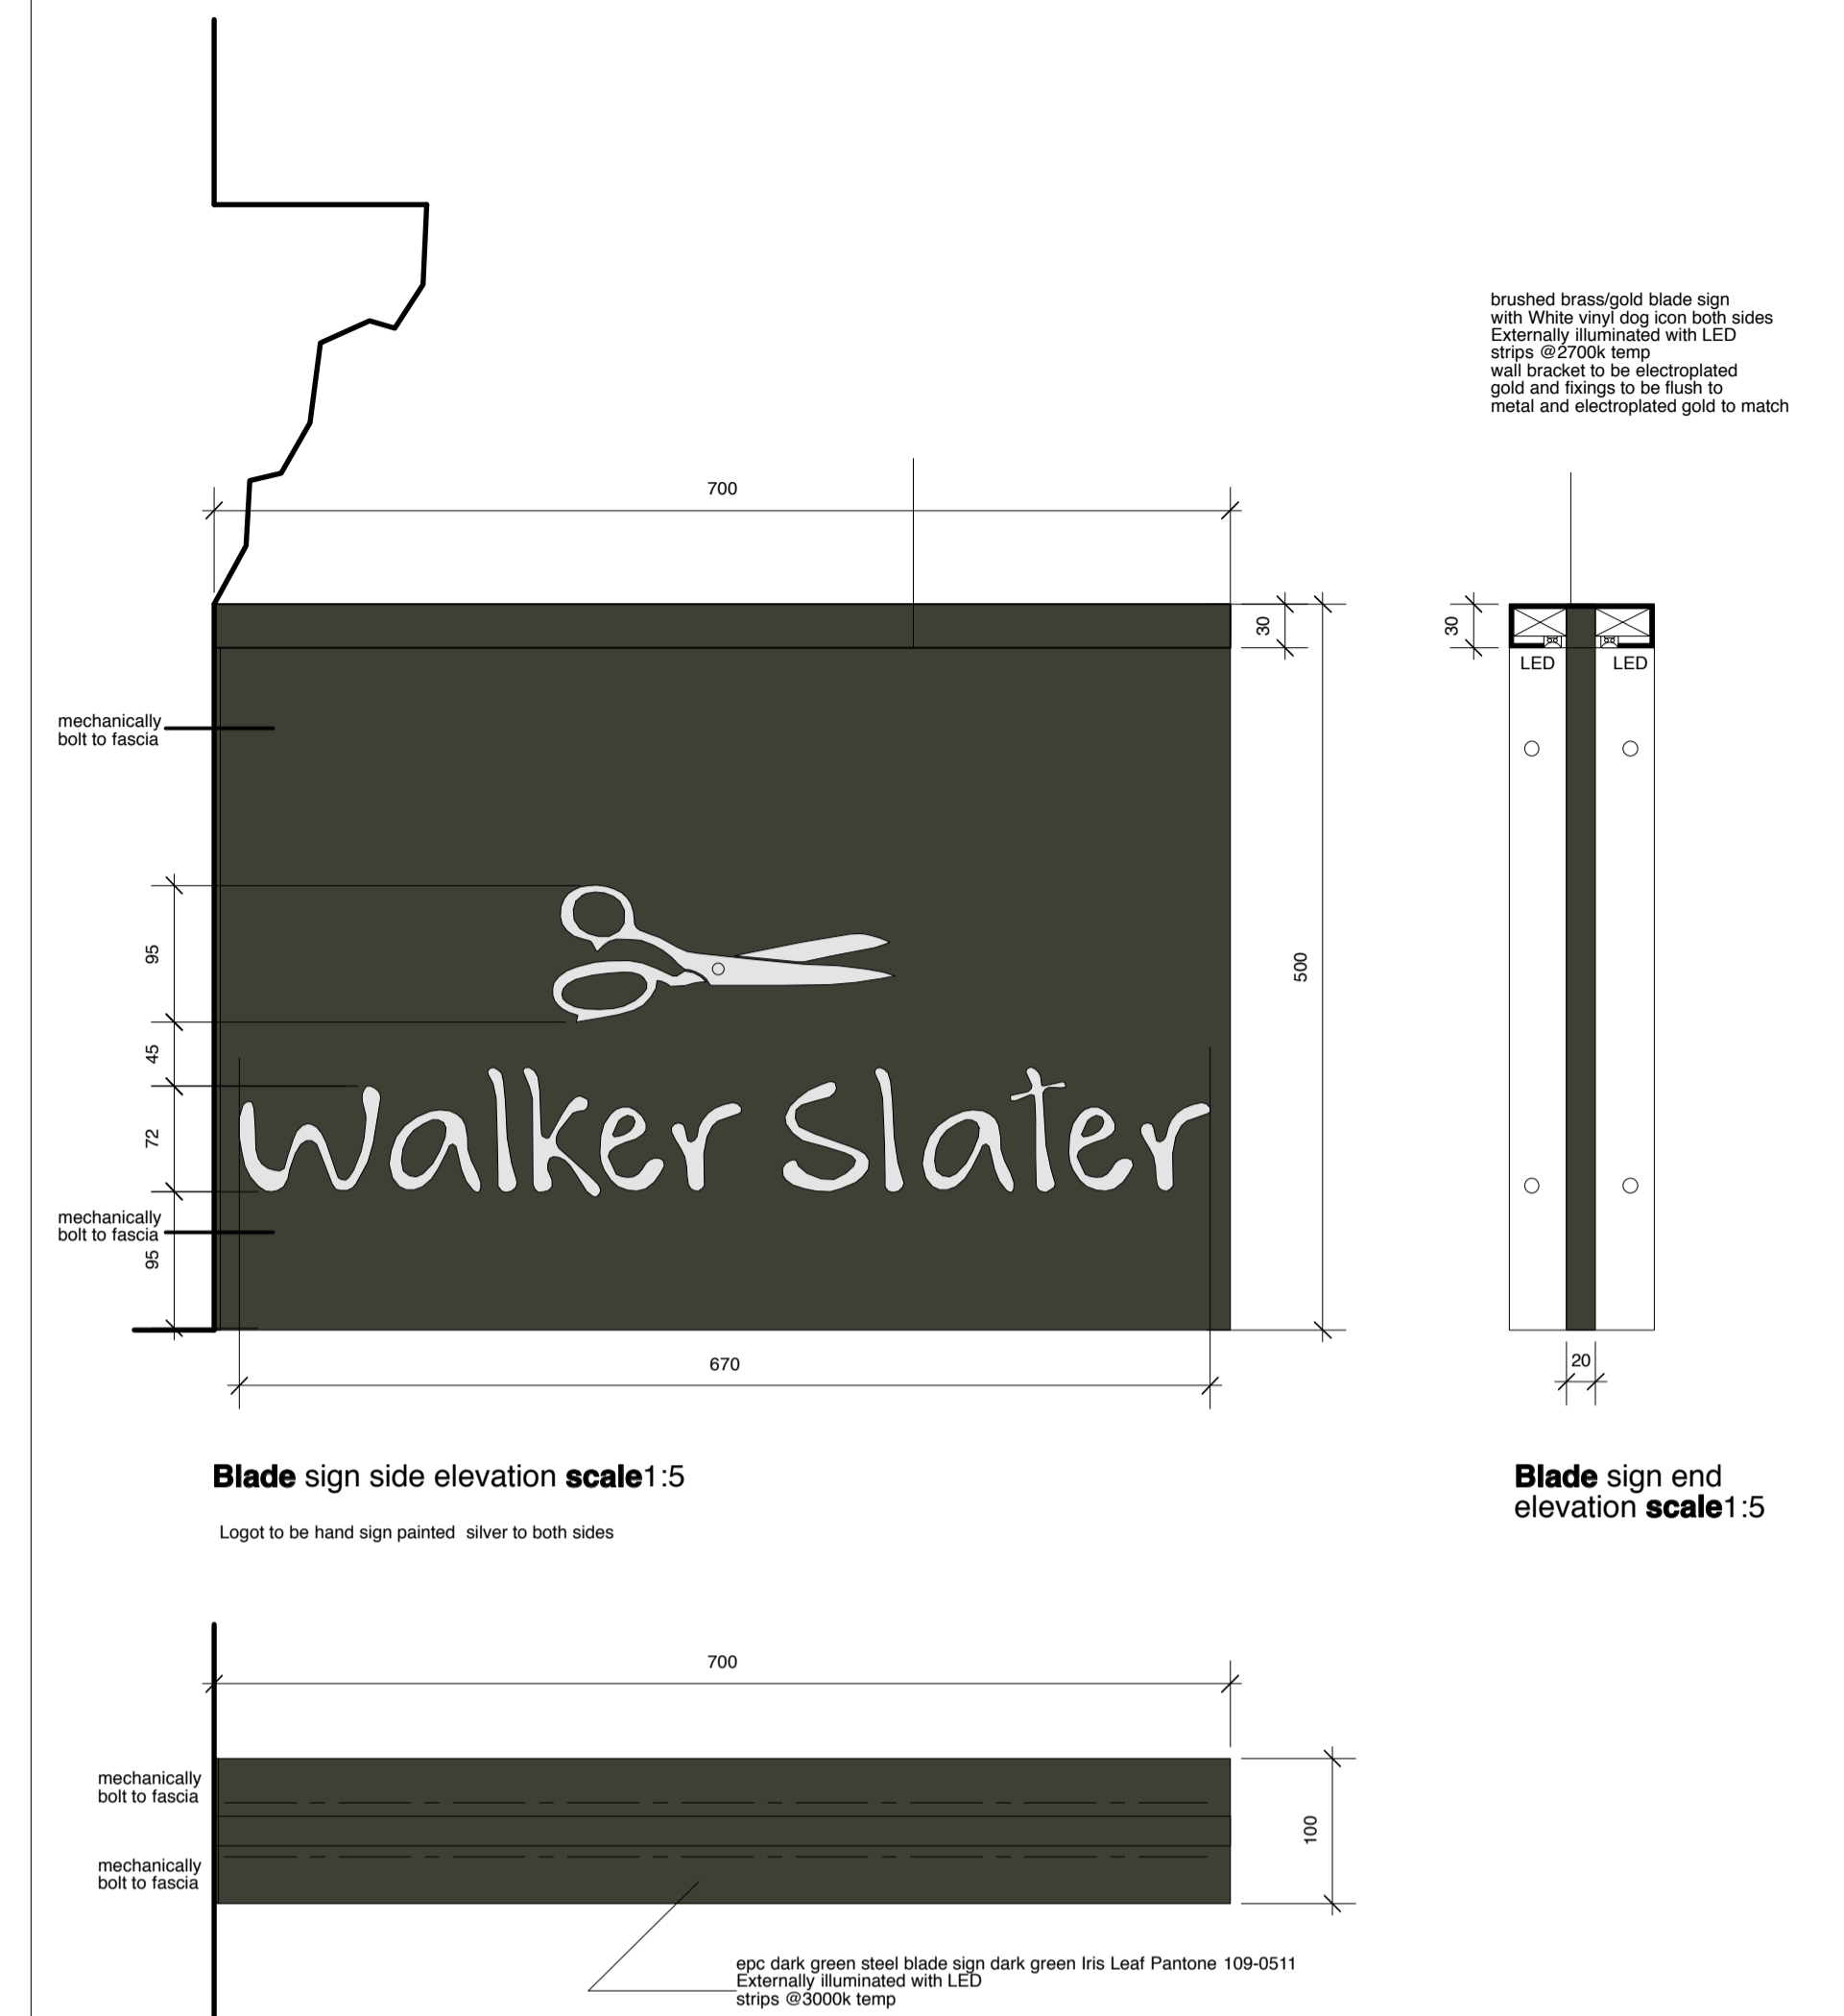


Blade sign side elevation scale 1:5

Blade sign end elevation scale 1:5



Proposed storefront elevation i

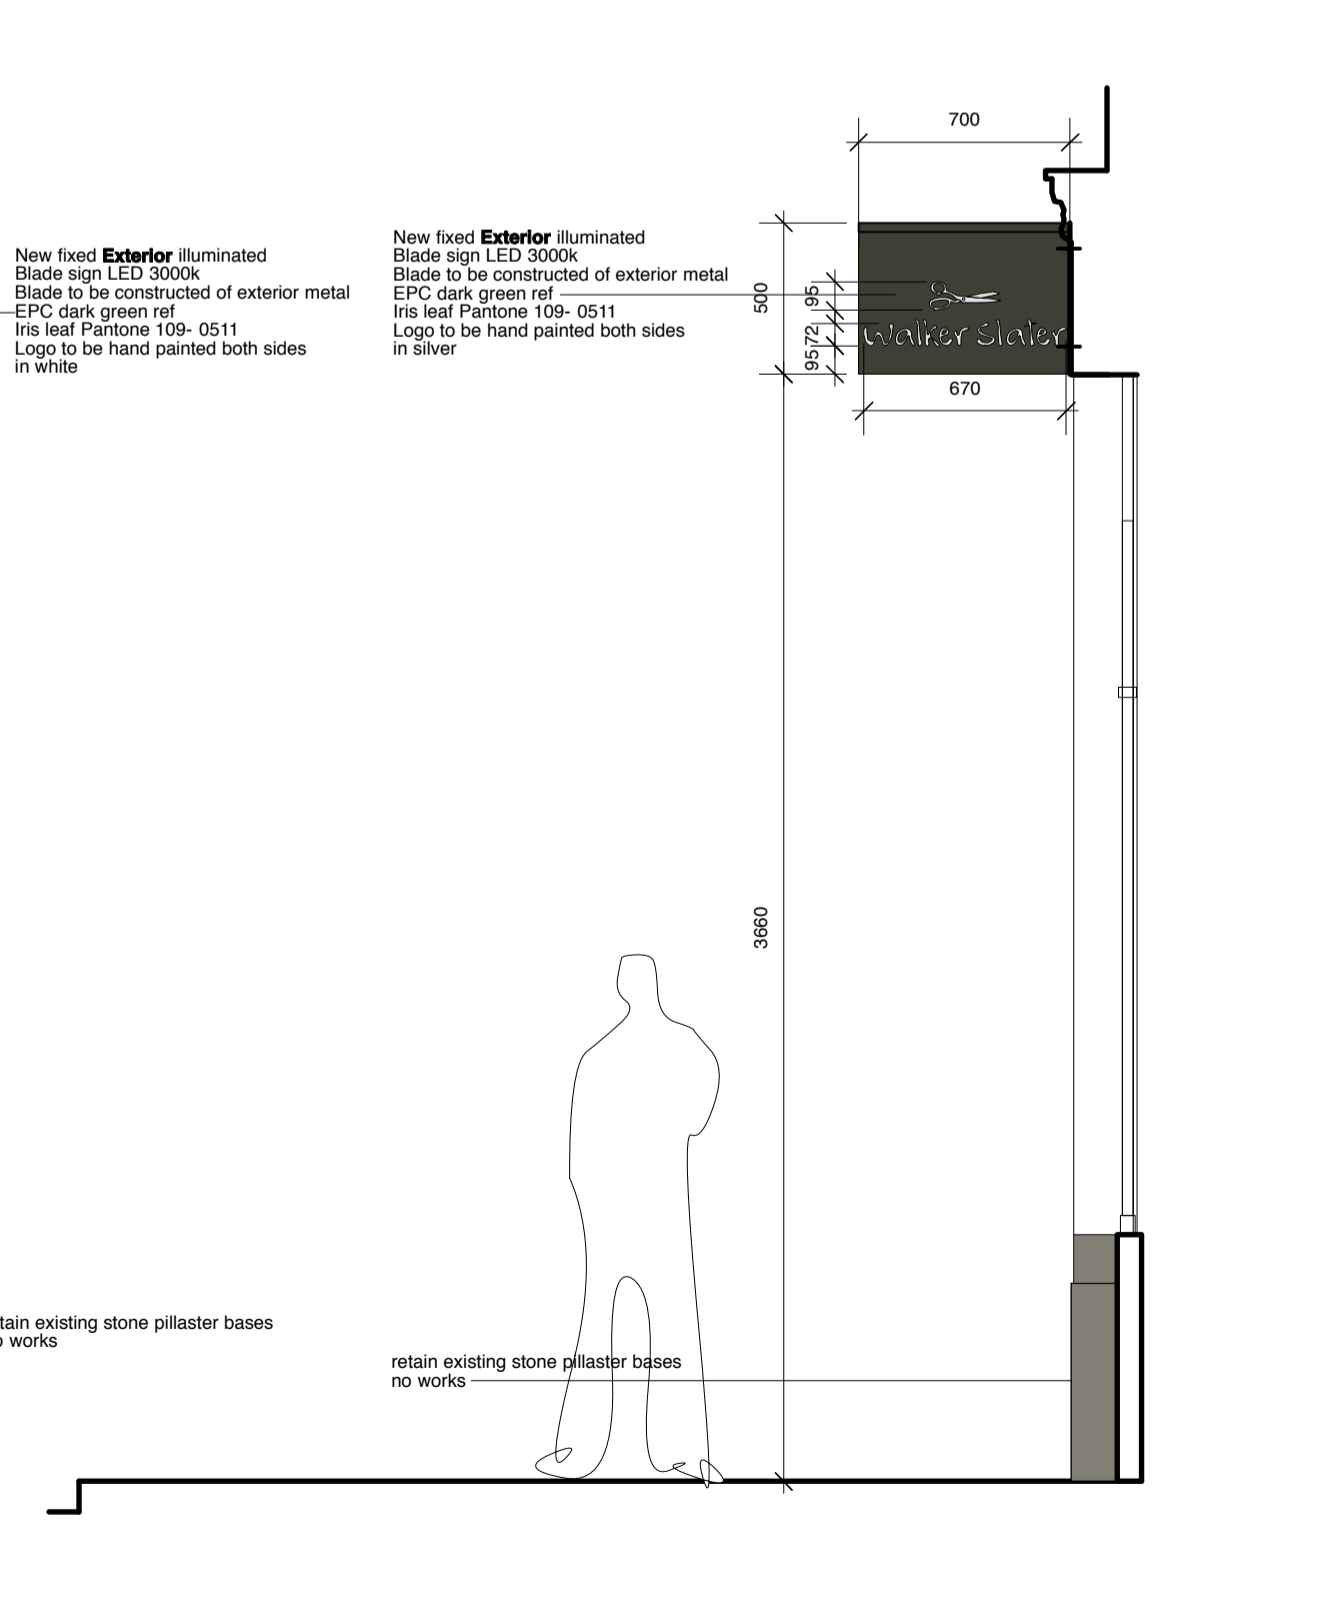

Proposed storefront section

1:25 SCALE BAR

Revision notes	rev	date
Exterior Awning omitted	B	16/09/19

**raylian.**  
architecture . design . build

T+44(0) 208 747 1606 M+44 (0) 7973 640890 E www.raylian.co.uk

**Client**  
**Walker Slater**

**Project**  
19 Great Queen Street  
London  
WC2B 5BF

**Description**  
Proposed storefront elevations and sections

Date	Scale @ A1	Design by	Revision
15/07/19	1:25/1:5	Nick Short	<b>B</b>

Registered Office: 20-22 Wenlock Road, London N1 7GU  
All dimensions to be checked on site drawing must not be scaled. Take figured dimensions. This drawing is the property of Raylian International Limited and not be copied, used, reproduced or disclosed without written consent.