


200 WEST END LANE, LONDON, NW6 1SG
Bike & Refuse Enclosure Plan Scale 1:50@A4

Drawing No: 200WEL19/07

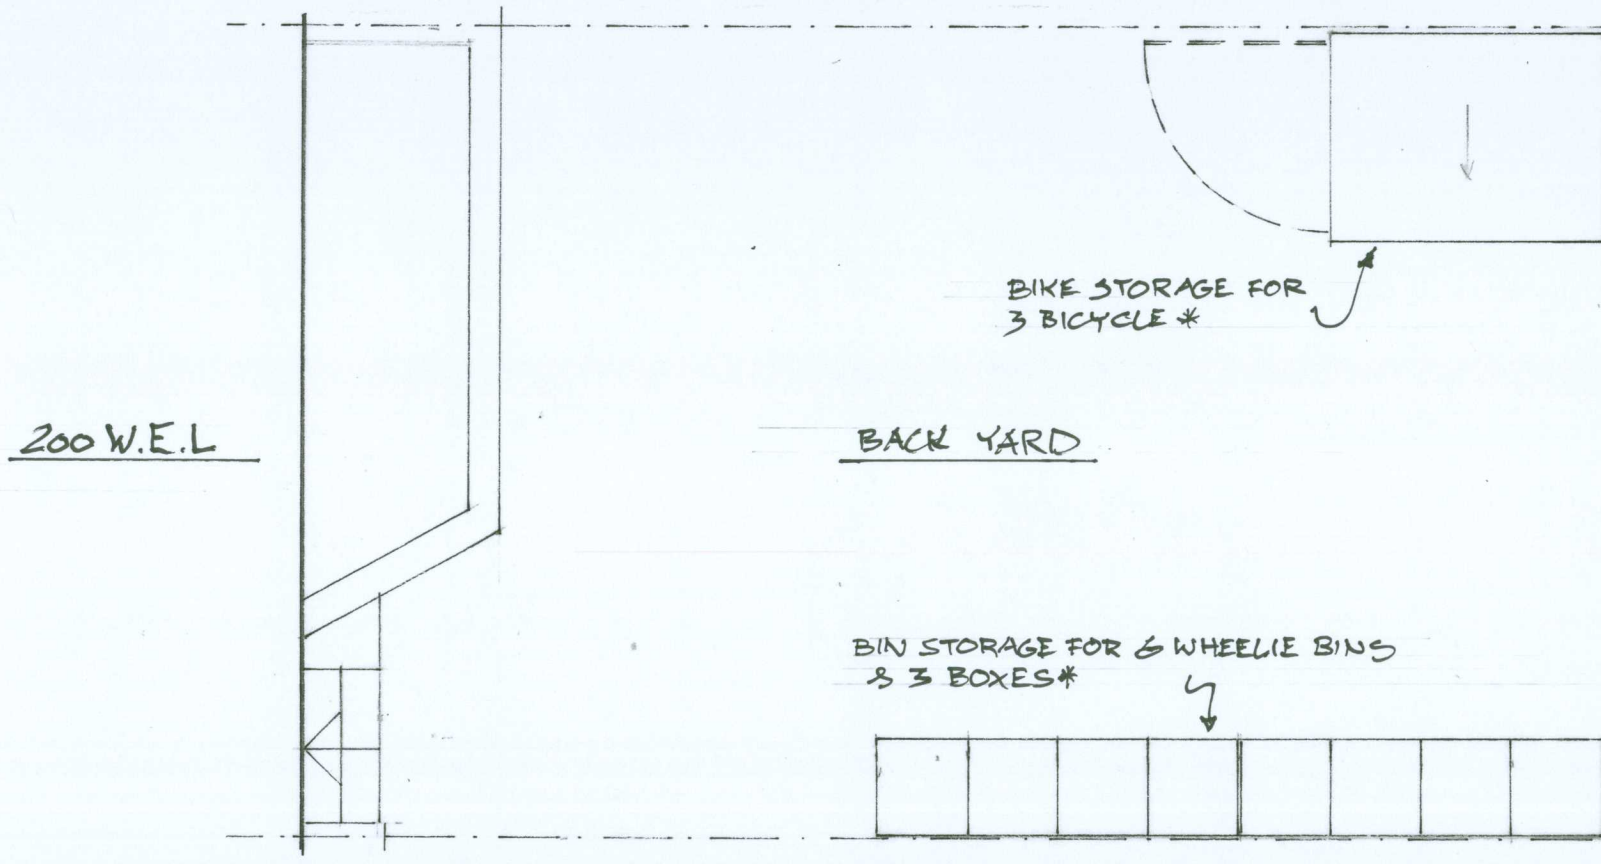

* TO BE READ WITH SPECIFICATION SHEET.