




1 Unit 6 Bedroom Joinery - Elevation 1
1:20

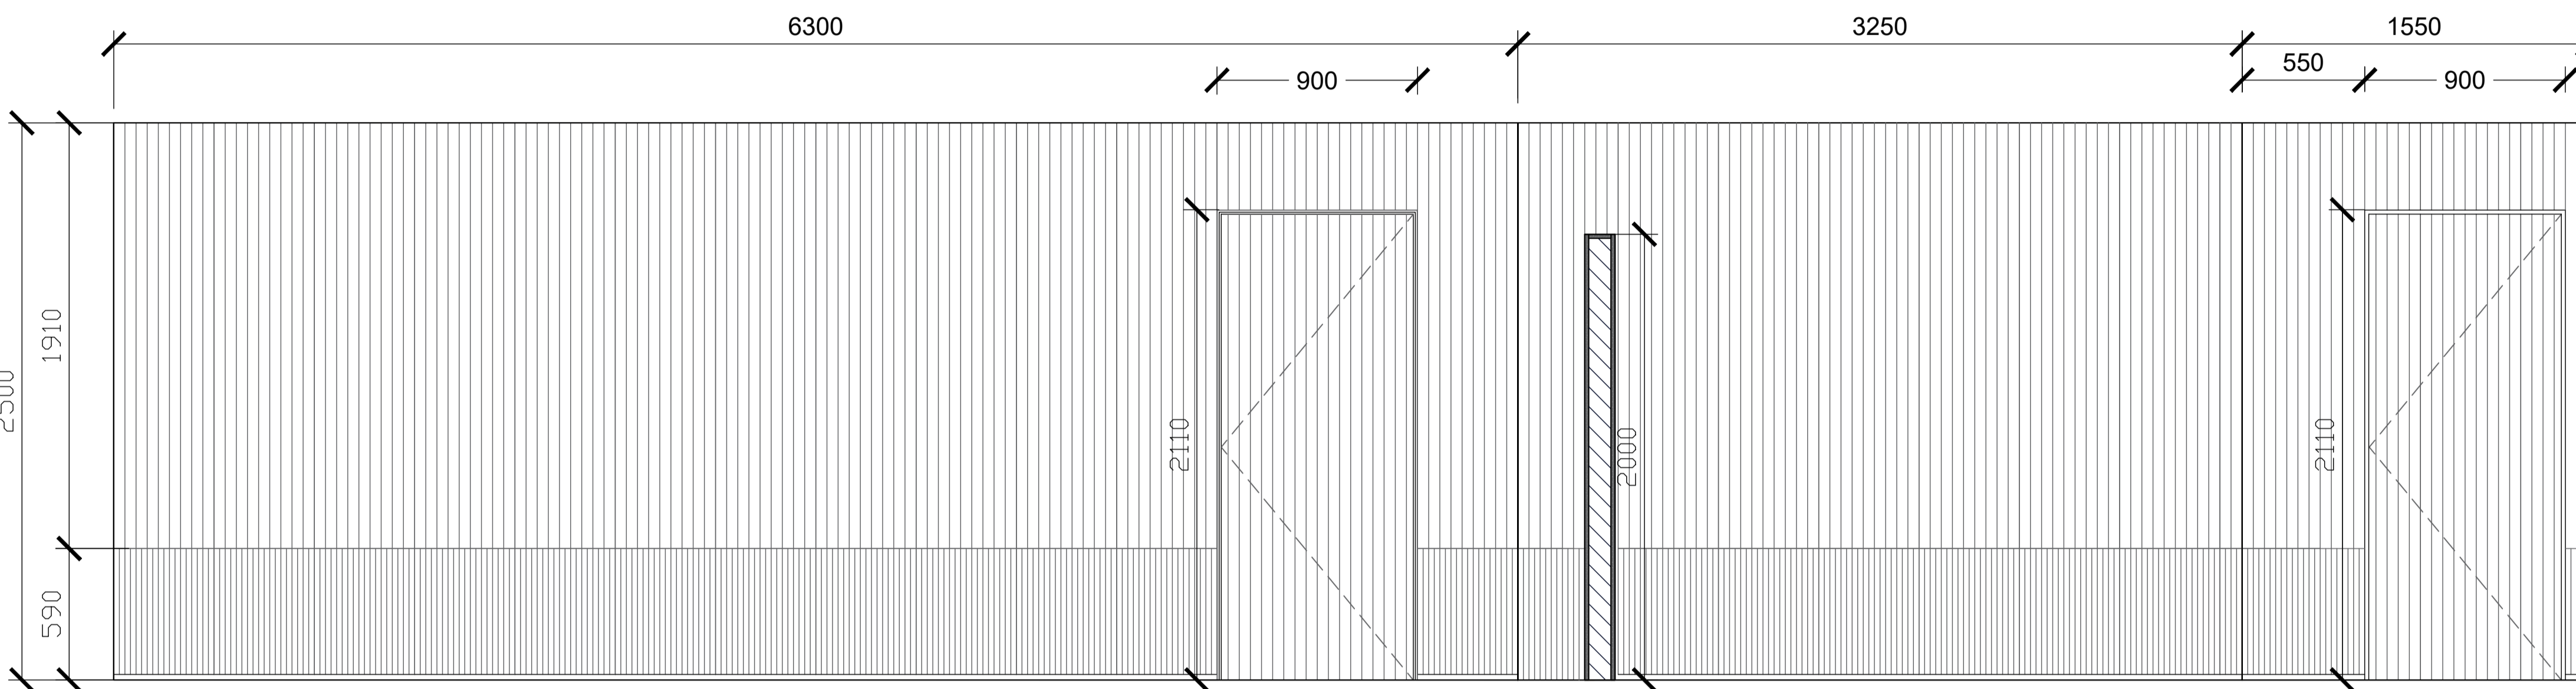


2 Unit 6 Bedroom Joinery - Elevation 2
1:20

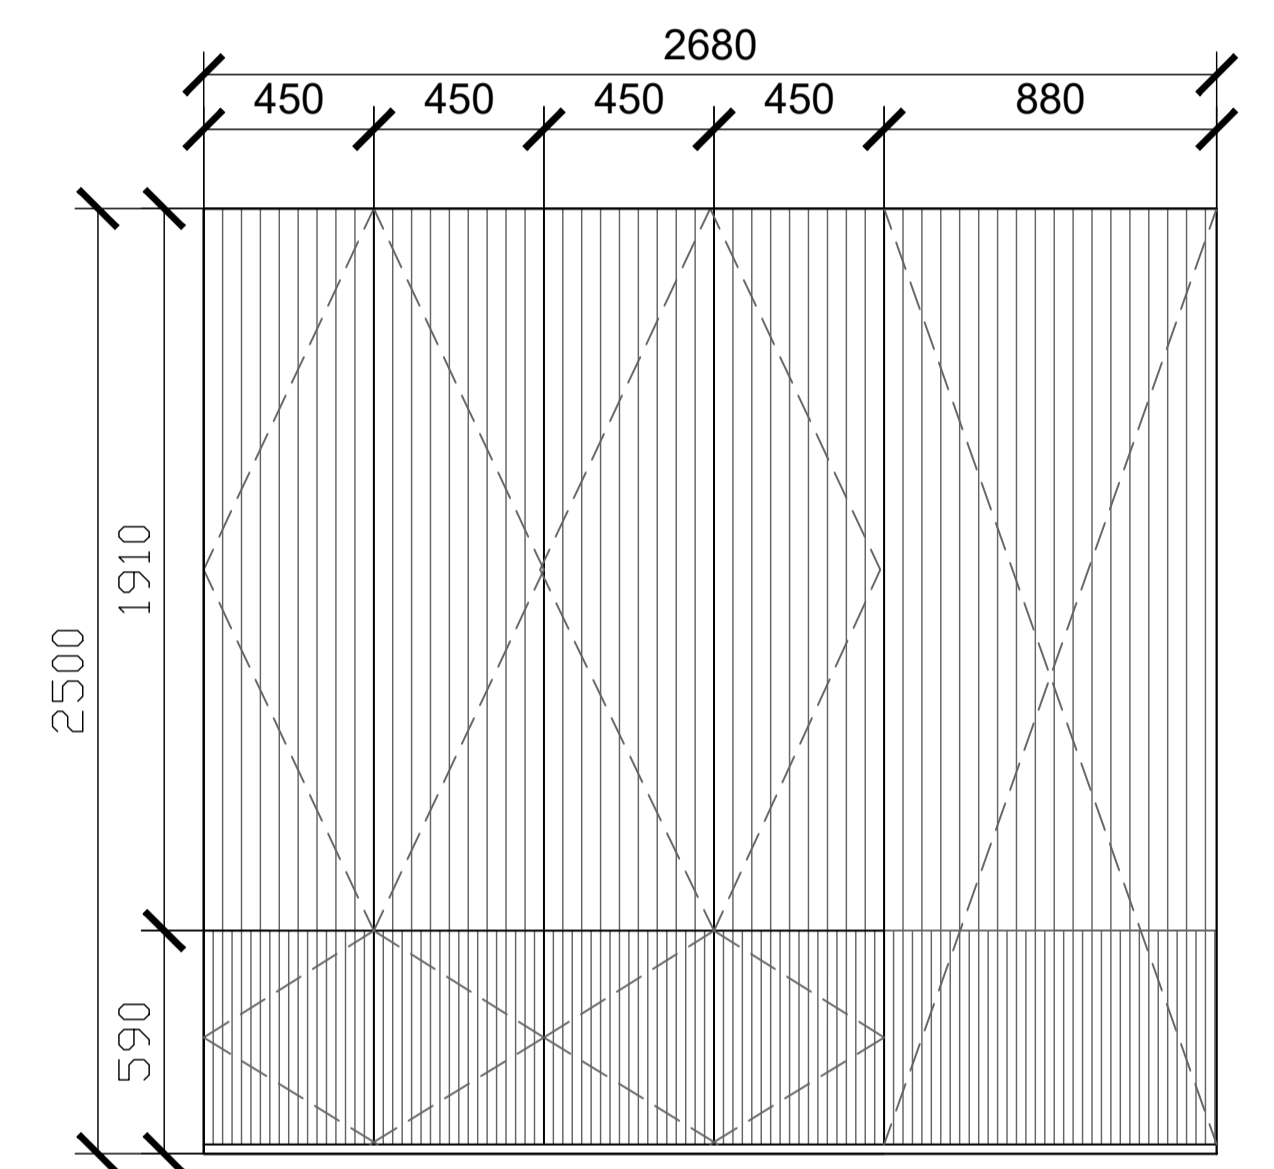


4 Unit 6 Bedroom Joinery - Elevation 4
1:20

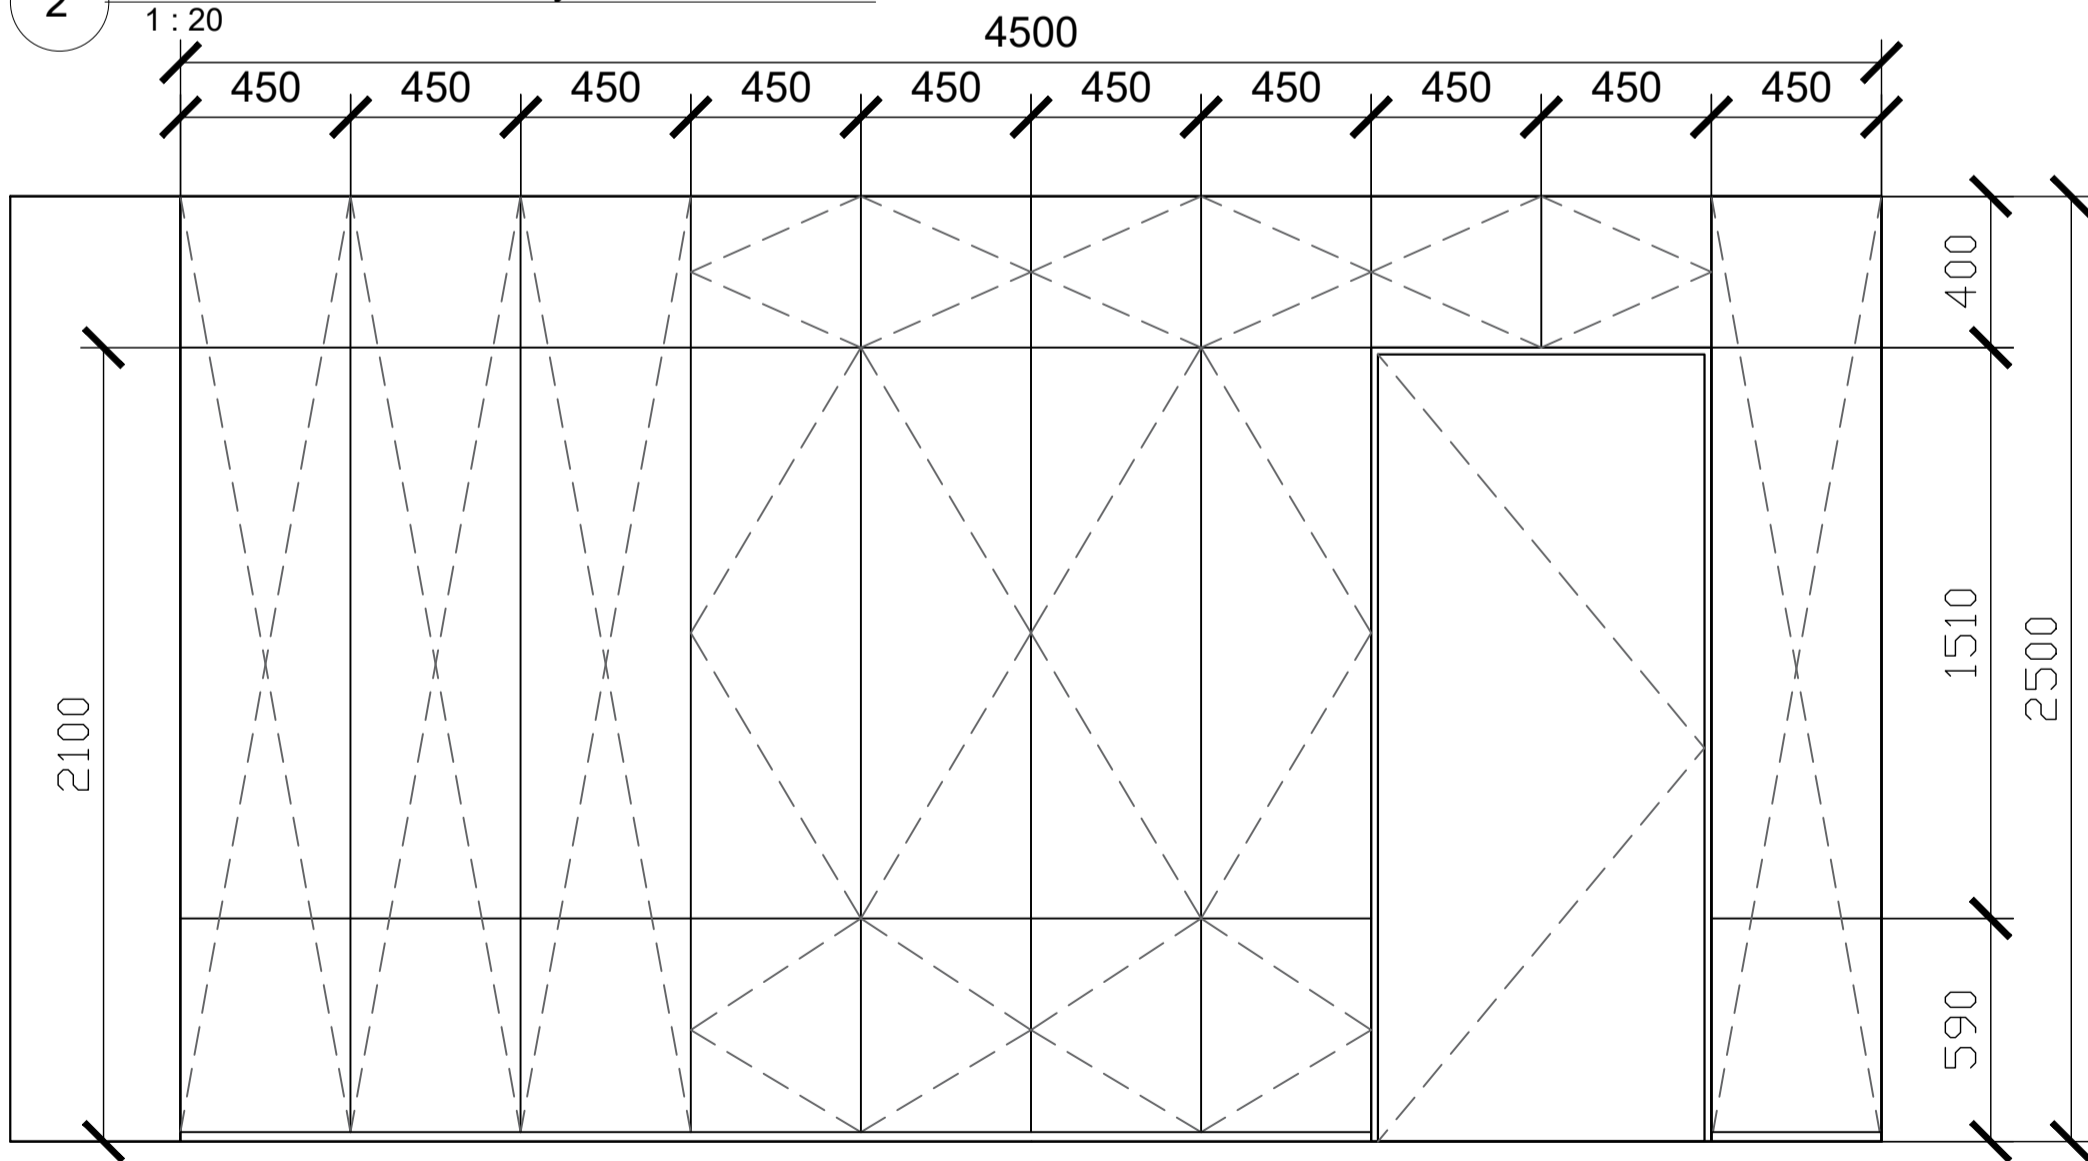

3 Unit 6 Bedroom Joinery - Elevation 3
1:20

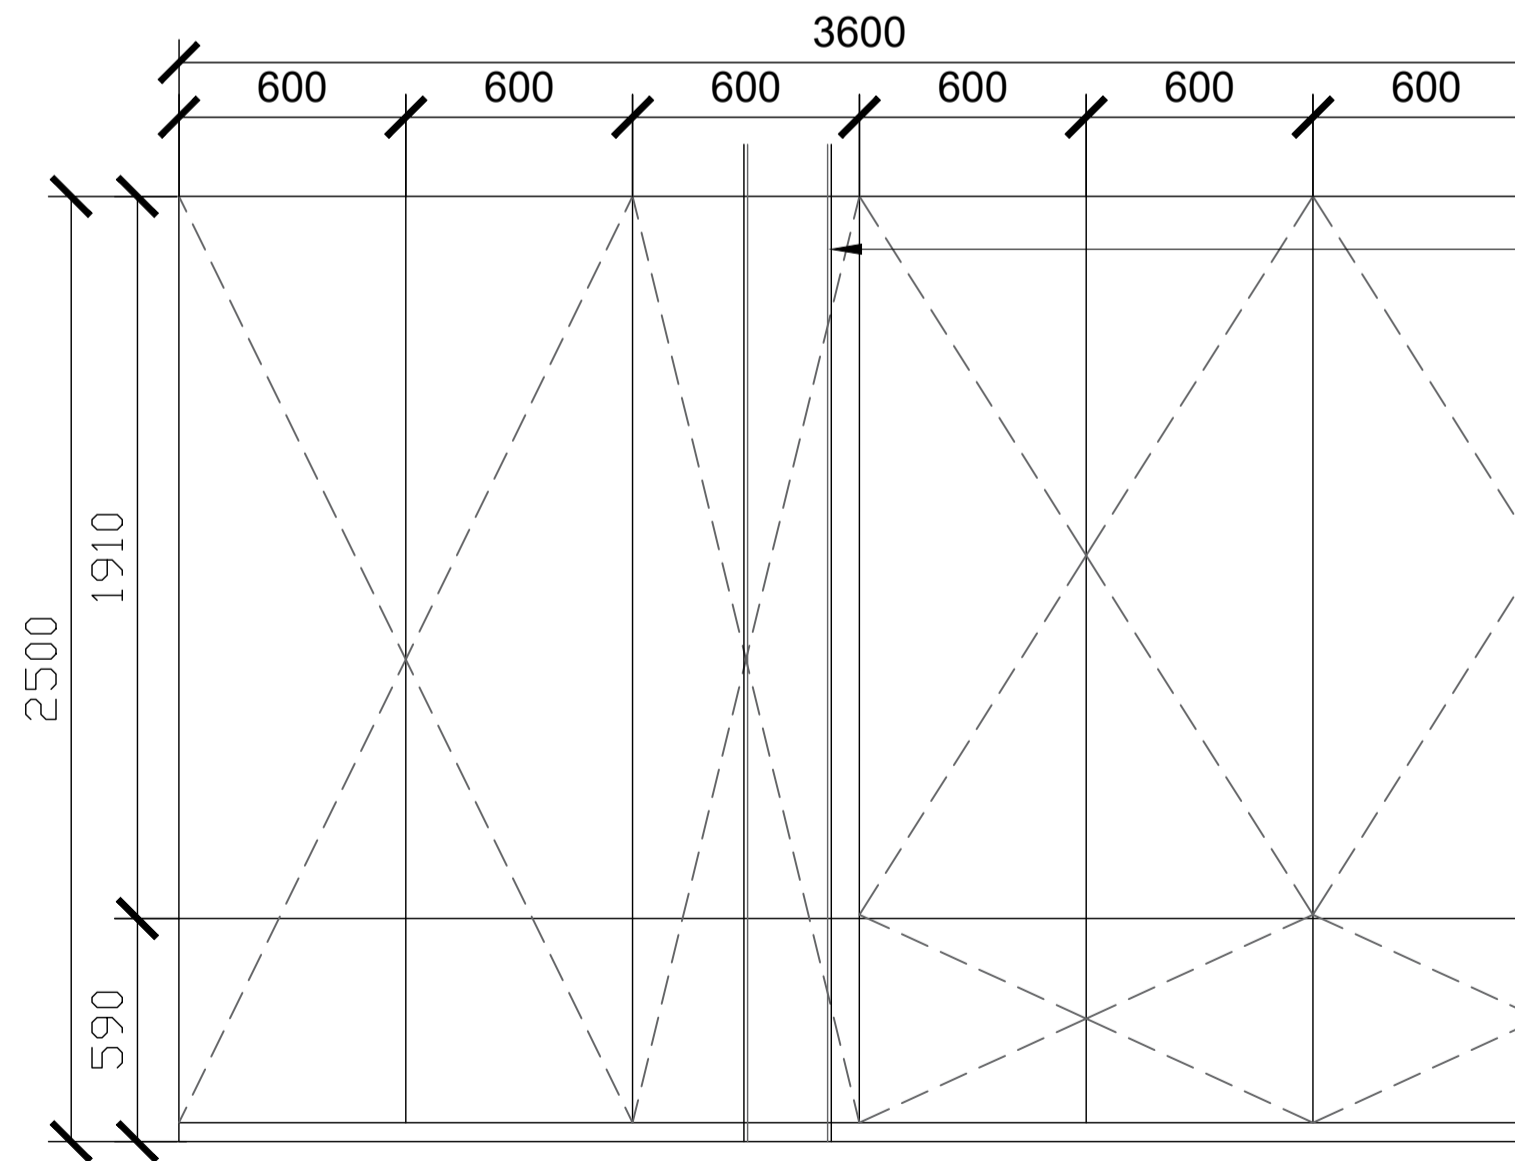

5 Unit 6 Utility Cupboard Joinery - Elevation 5
1:20

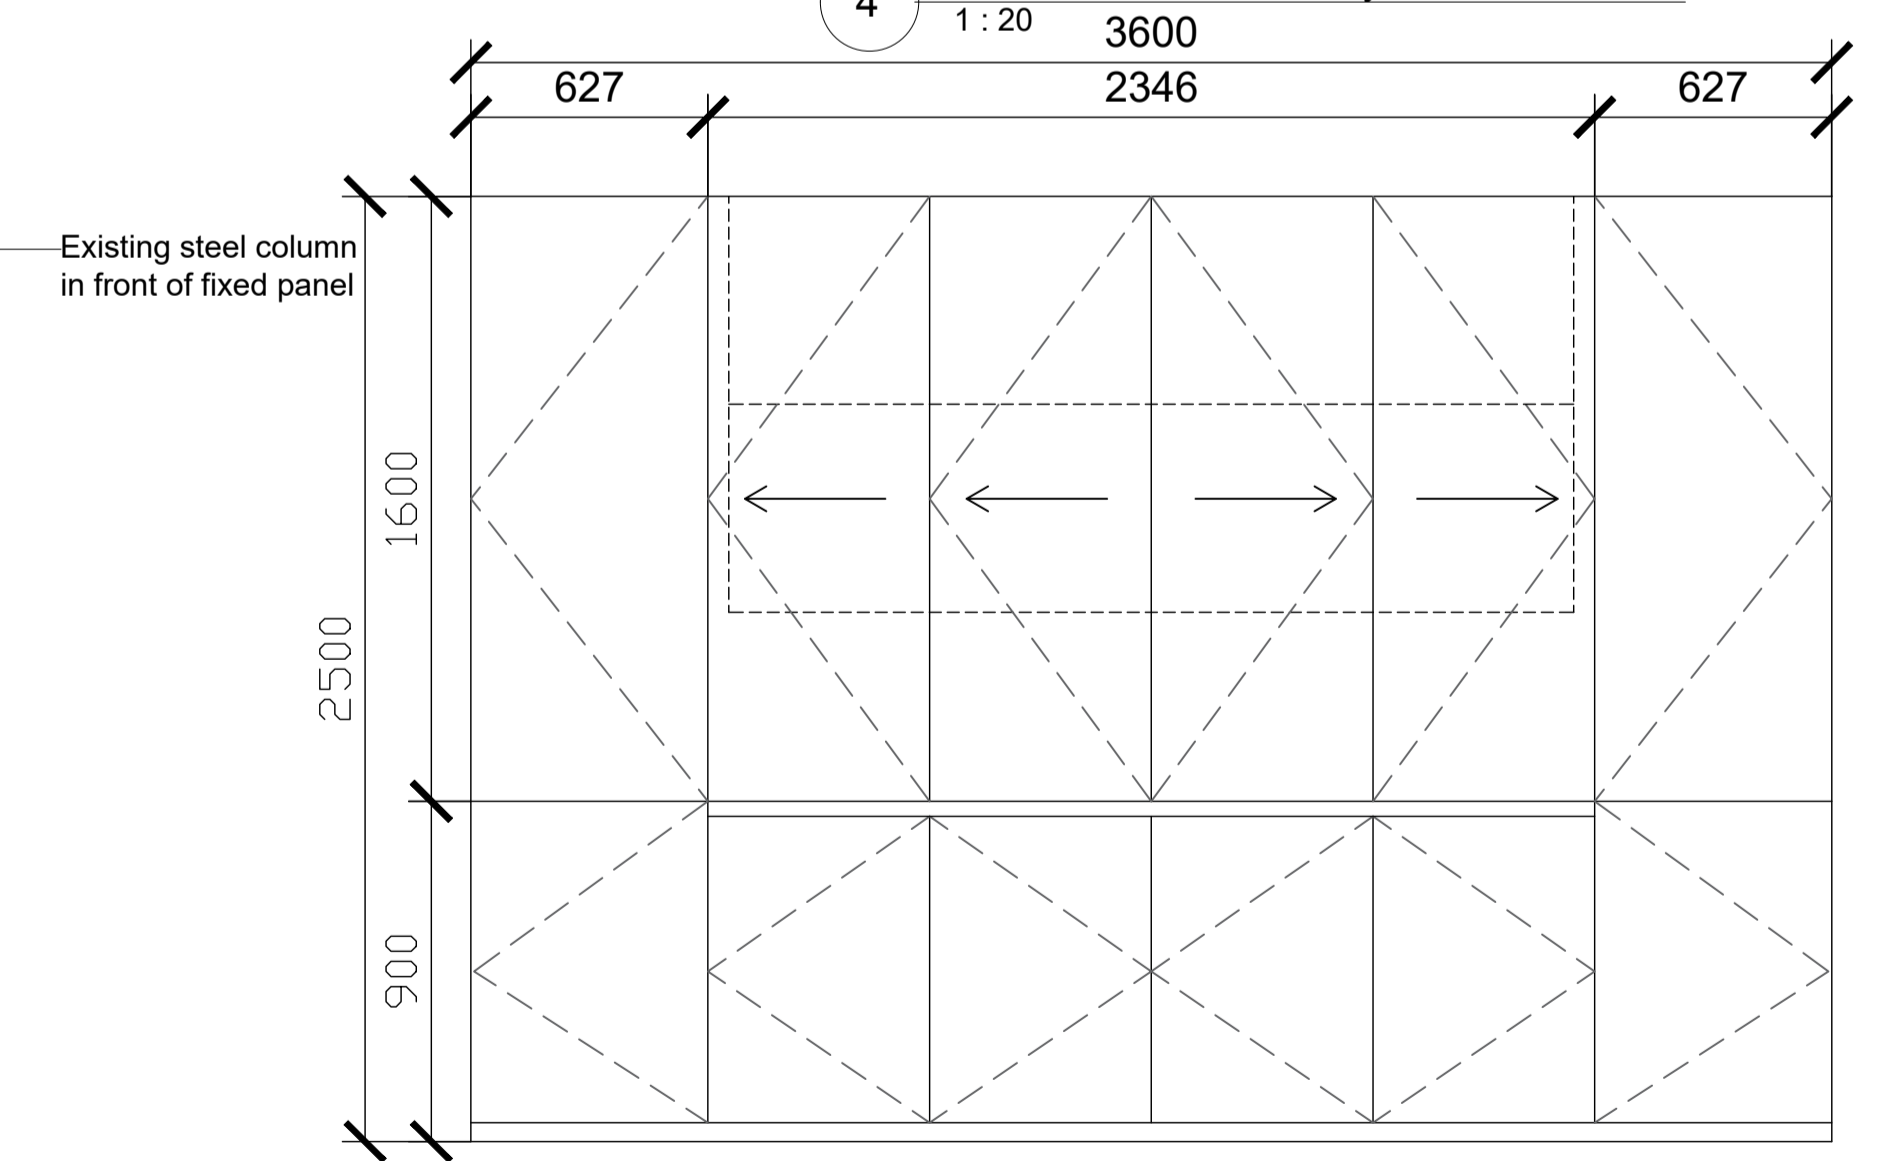

6 Unit 6 Kitchen Joinery - Elevation 6
1:20

| Revisions | | | | | Revisions | | | | | | |
|-----------|----------|----|-----------------|---------|-----------|-----|------|----|-------------|---------|----------|
| Rev | Date | By | Description | Checked | Approved | Rev | Date | By | Description | Checked | Approved |
| 01 | 28.04.19 | RD | For information | JH | RM | | | | | | |

KEY
 [Hatched Box] EXISTING RETAINED WALLS
 [Dashed Box] PROPOSED WALLS
 WALL TYPES AS PER:
 BFS_THA_PK_AL_700

A1
A3

| | | |
|-----------------|--|--|
| Client Sign Off | Approved / Originator: Tate Harmer Unit G182, Stamford Works, 3 Gilest Street, London N16 8JH Tel: +44 (0)207 241 7481 Email: studio@tateharmer.com Date of Origin: 28.11.17 Drawing Title: Proposed Unit 6 Joinery - Elevations Drawing Status: Planning Scale: 1:20 @ A1 Drawing Number: BFS THA PR SK 072 P1 | Do not scale. All dimensions to be checked on site. This drawing is copyright. |
|-----------------|--|--|