



**1** Location Plan  
1 : 1250

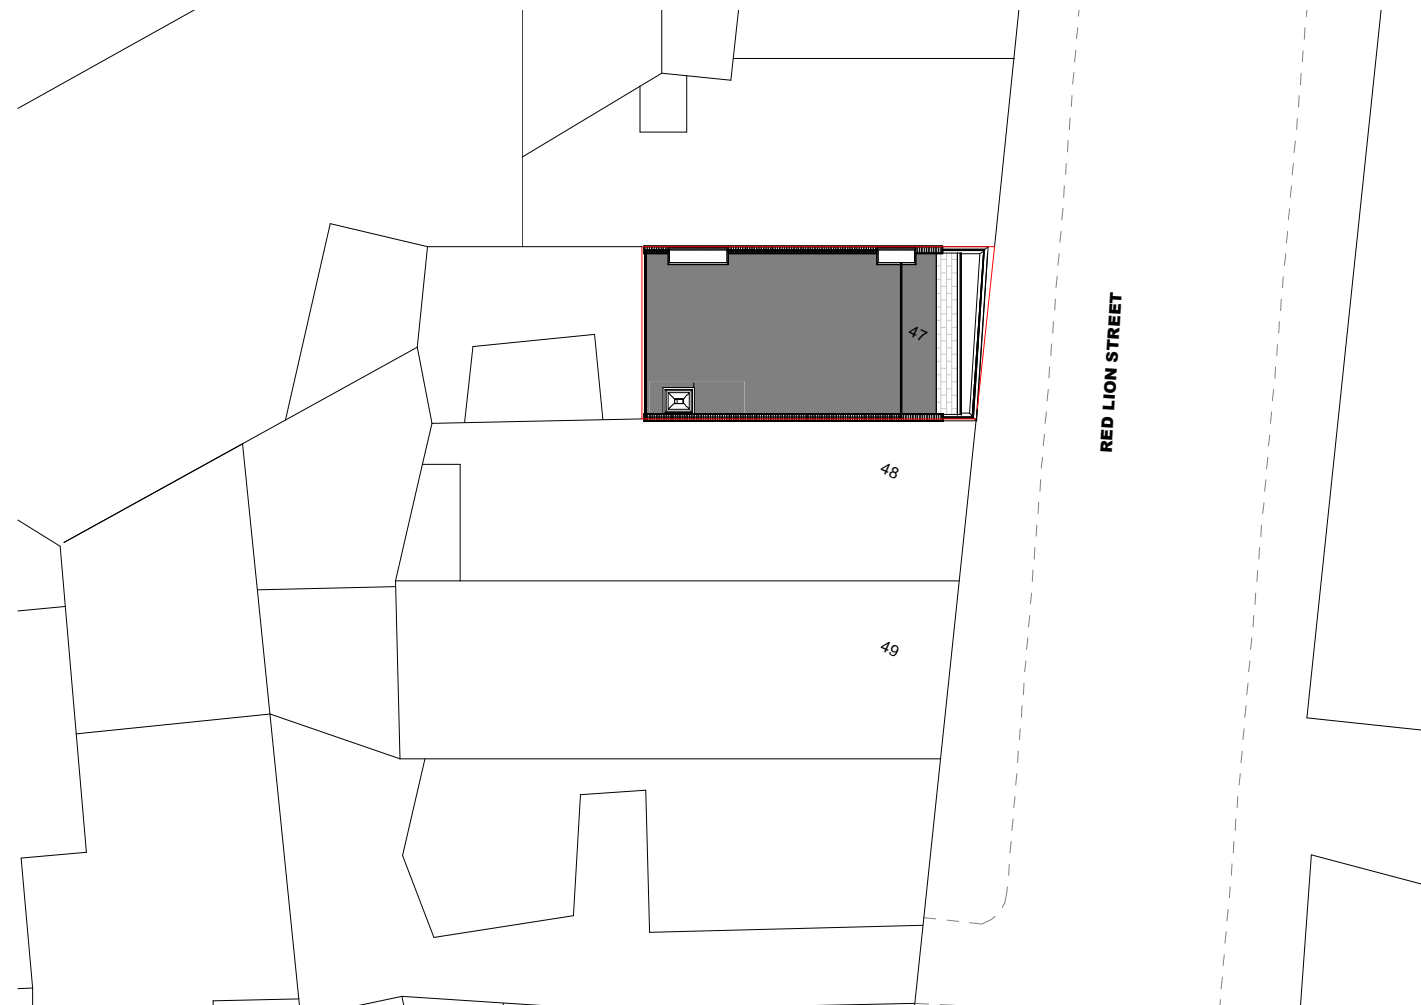

**2** Block Plan  
1 : 250

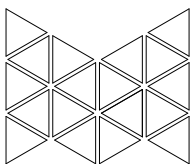

**MOST**  
ARCHITECTURE  
RIBA Chartered Practice  
#20022873  
www.mo-st.com  
info@mo-st.com

MULTIPLE OPPORTUNITIES STUDIO

Scale As indicated @ A3

PROJECT: L28  
ADDRESS: 47 Red Lion Str,  
Holborn, WC1R 4PF  
London

**Location and Block Plan**

SHEET NUMBER: A010  
REVISION: 4  
STATUS: Planning

1. Dimensions in mm unless otherwise stated.
2. All dimensions, levels and site particulars to be checked on site.
3. Drawings to be read in conjunction with the Structural Engineer's information.
4. Any discrepancies to be reported to the architect / CA.
5. All works to comply with relevant Building Regulations, Codes of Practice and BS.
6. © MOST Architecture owns the copyright of this drawing, which must not be reproduced as a whole or in part without written permission.

REV	DATE	DESCRIPTION
4	12.09.2019	Planning