

Notes: Any discrepancies on this drawing with other documents to be reported immediately to the Contract Administrator for clarification


Copyright of Peter Morris Architects

26 MONTPELIER ROAD

27 MONTPELIER ROAD

28 MONTPELIER ROAD

PROPOSED GROUND FLOOR PLAN

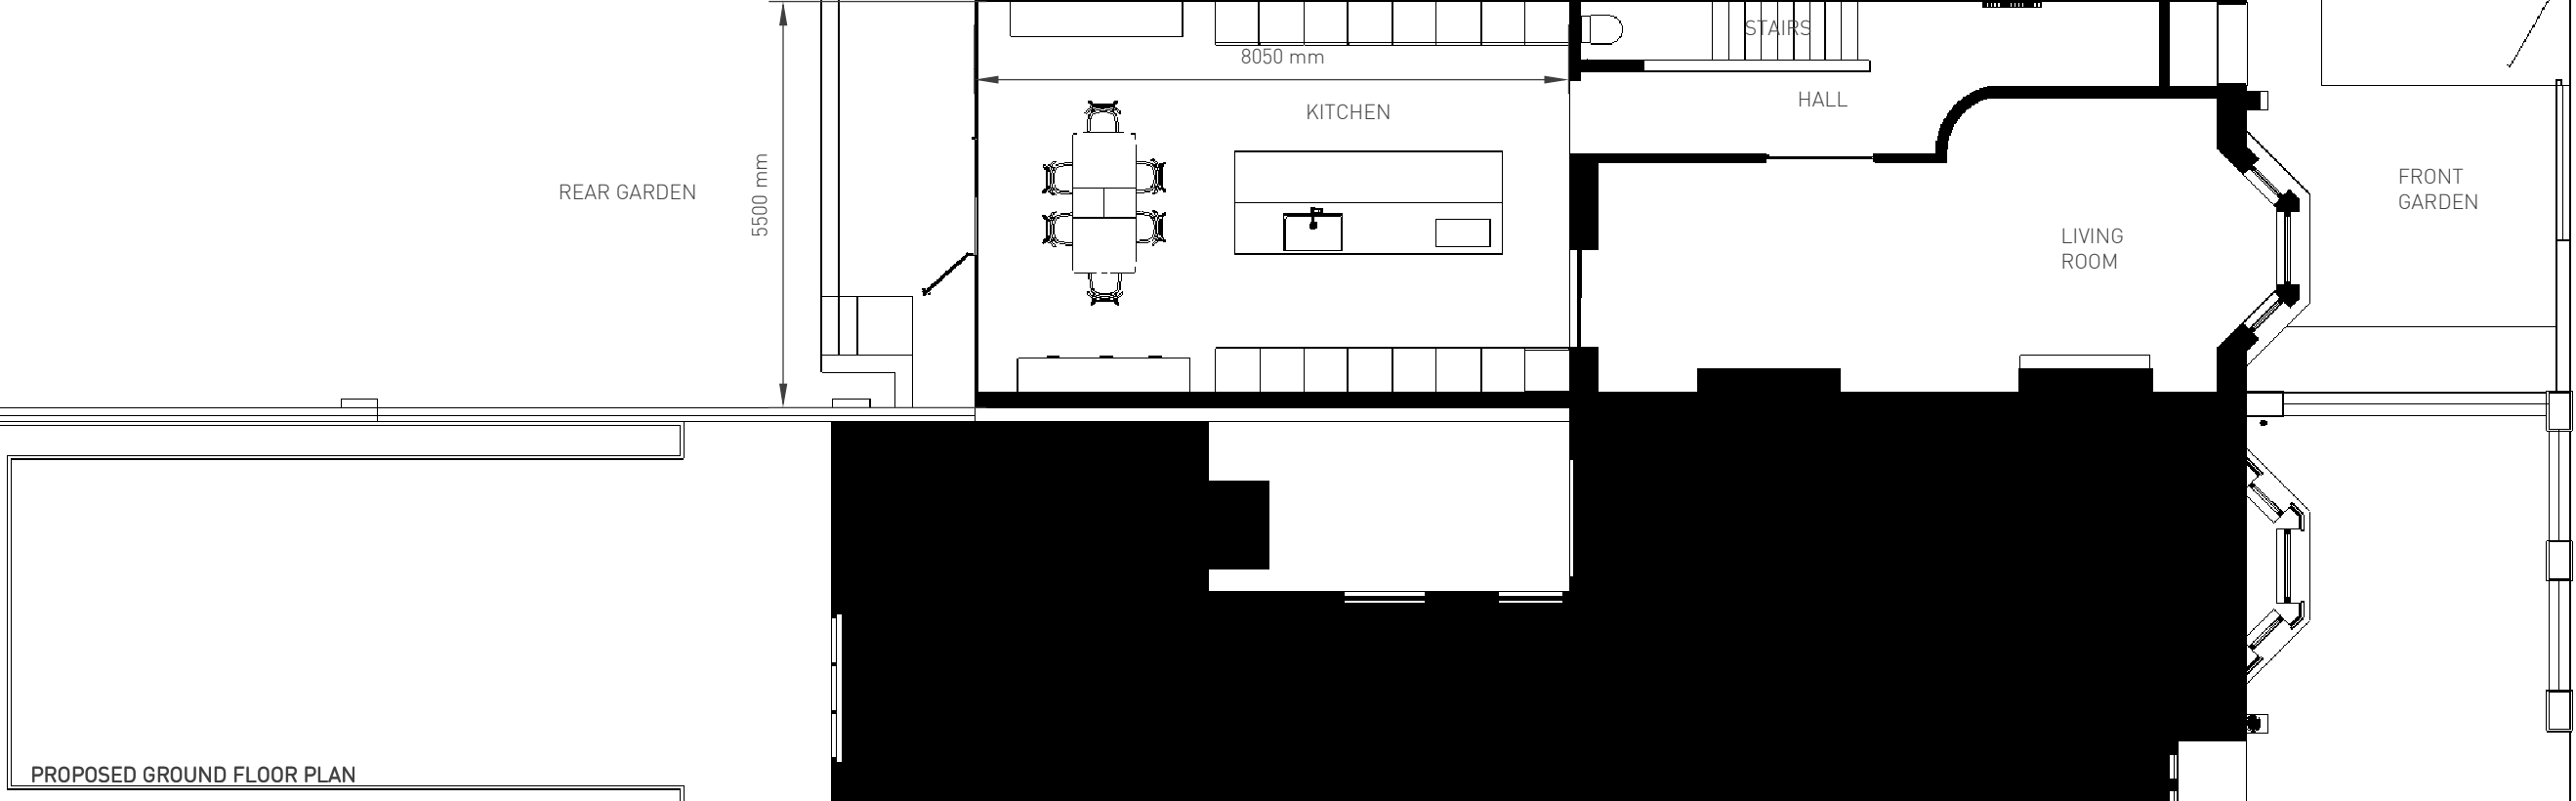

EXISTING GROUND FLOOR PLAN

26 MONTPELIER ROAD

27 MONTPELIER ROAD

28 MONTPELIER ROAD

