


EXISTING REAR ELEVATION

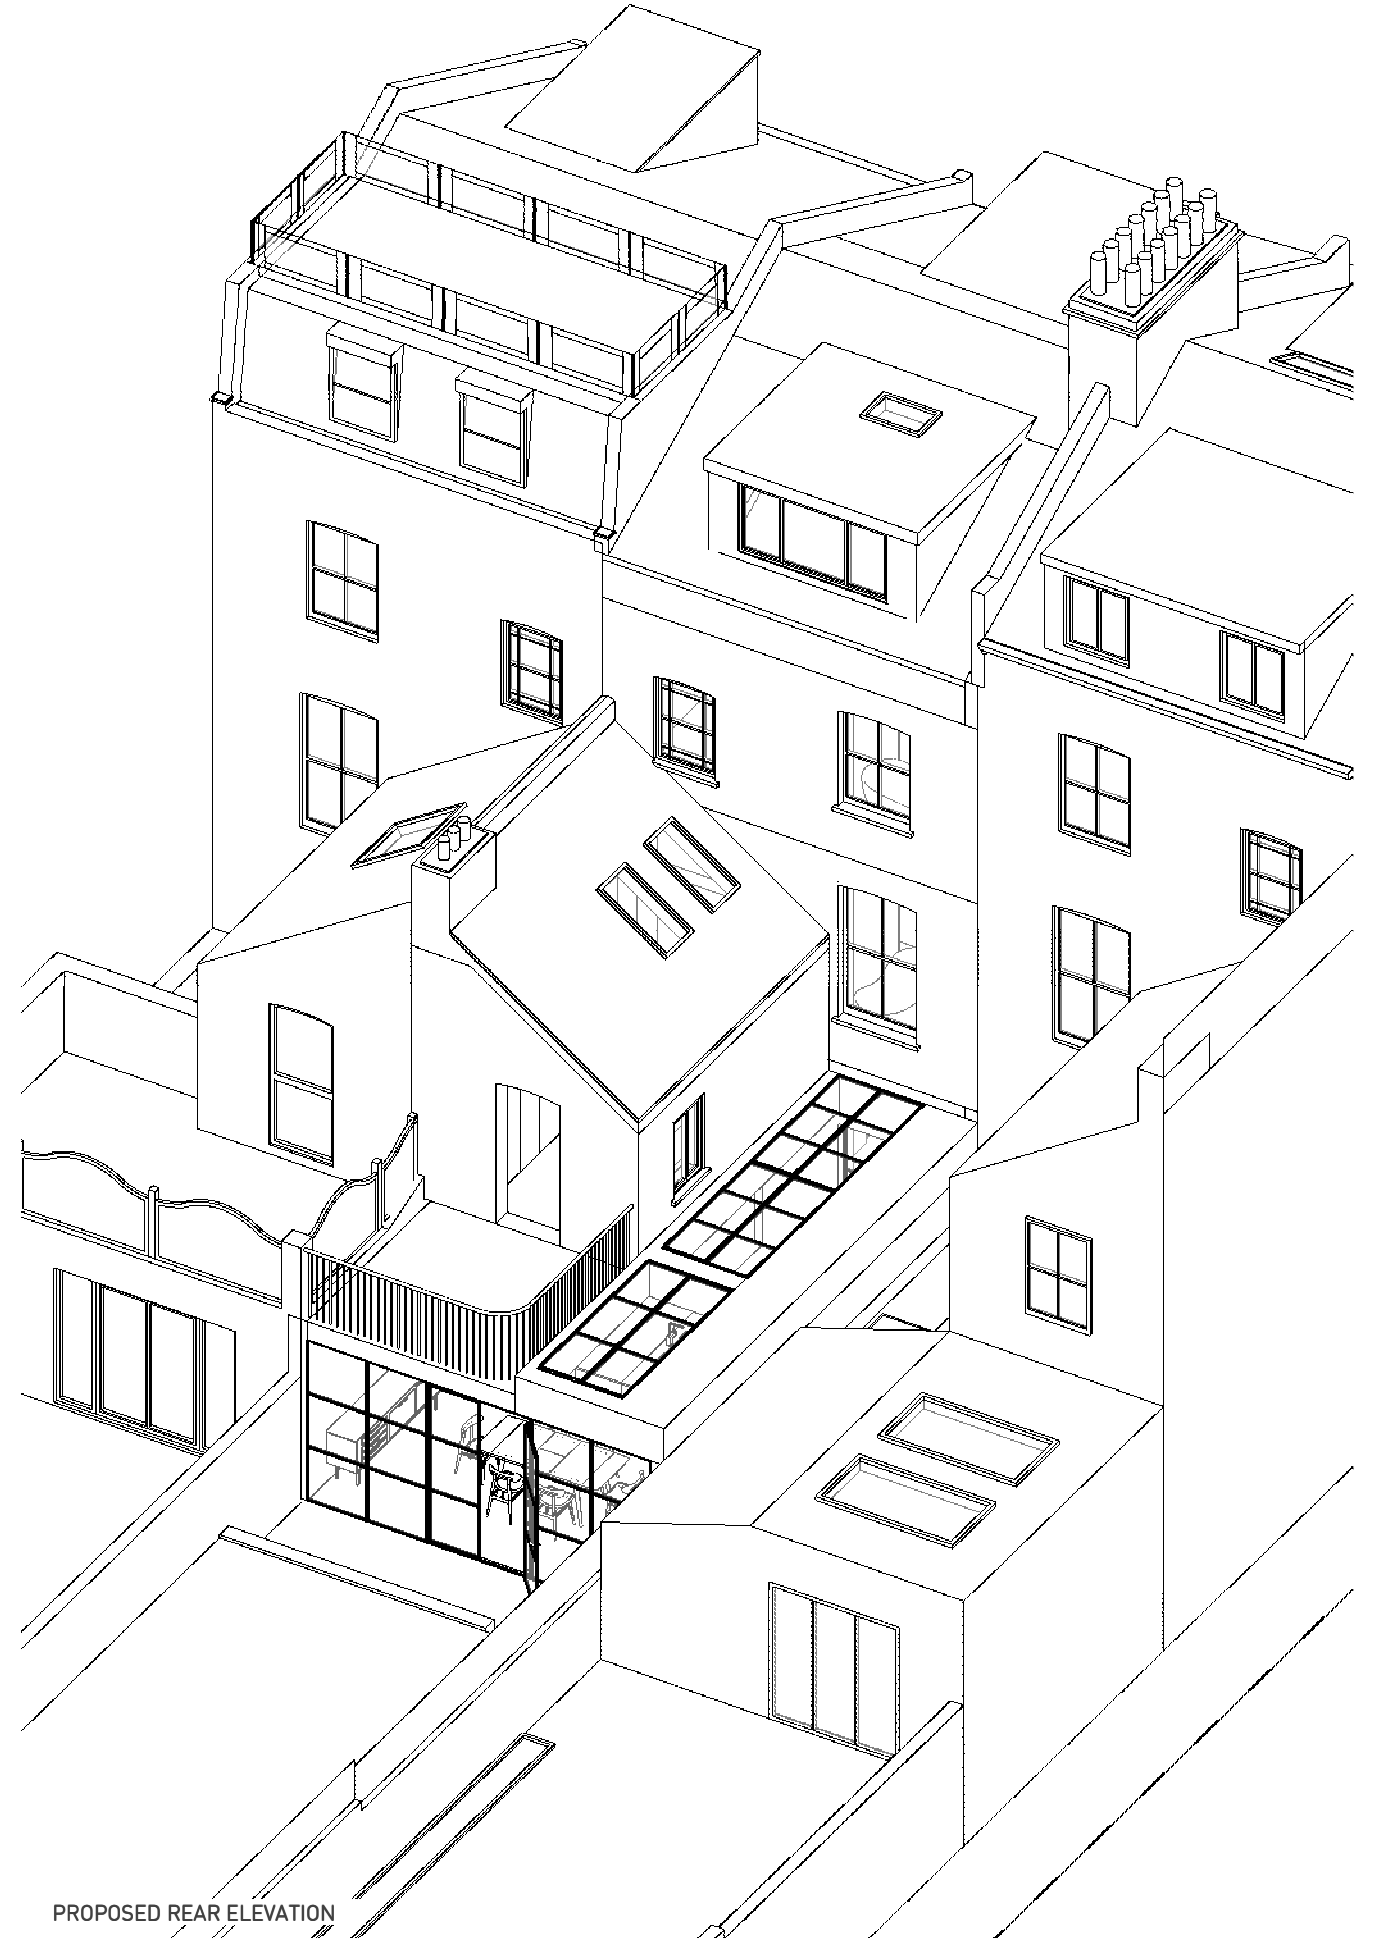

PROPOSED REAR ELEVATION