


GROUND FLOOR PLAN

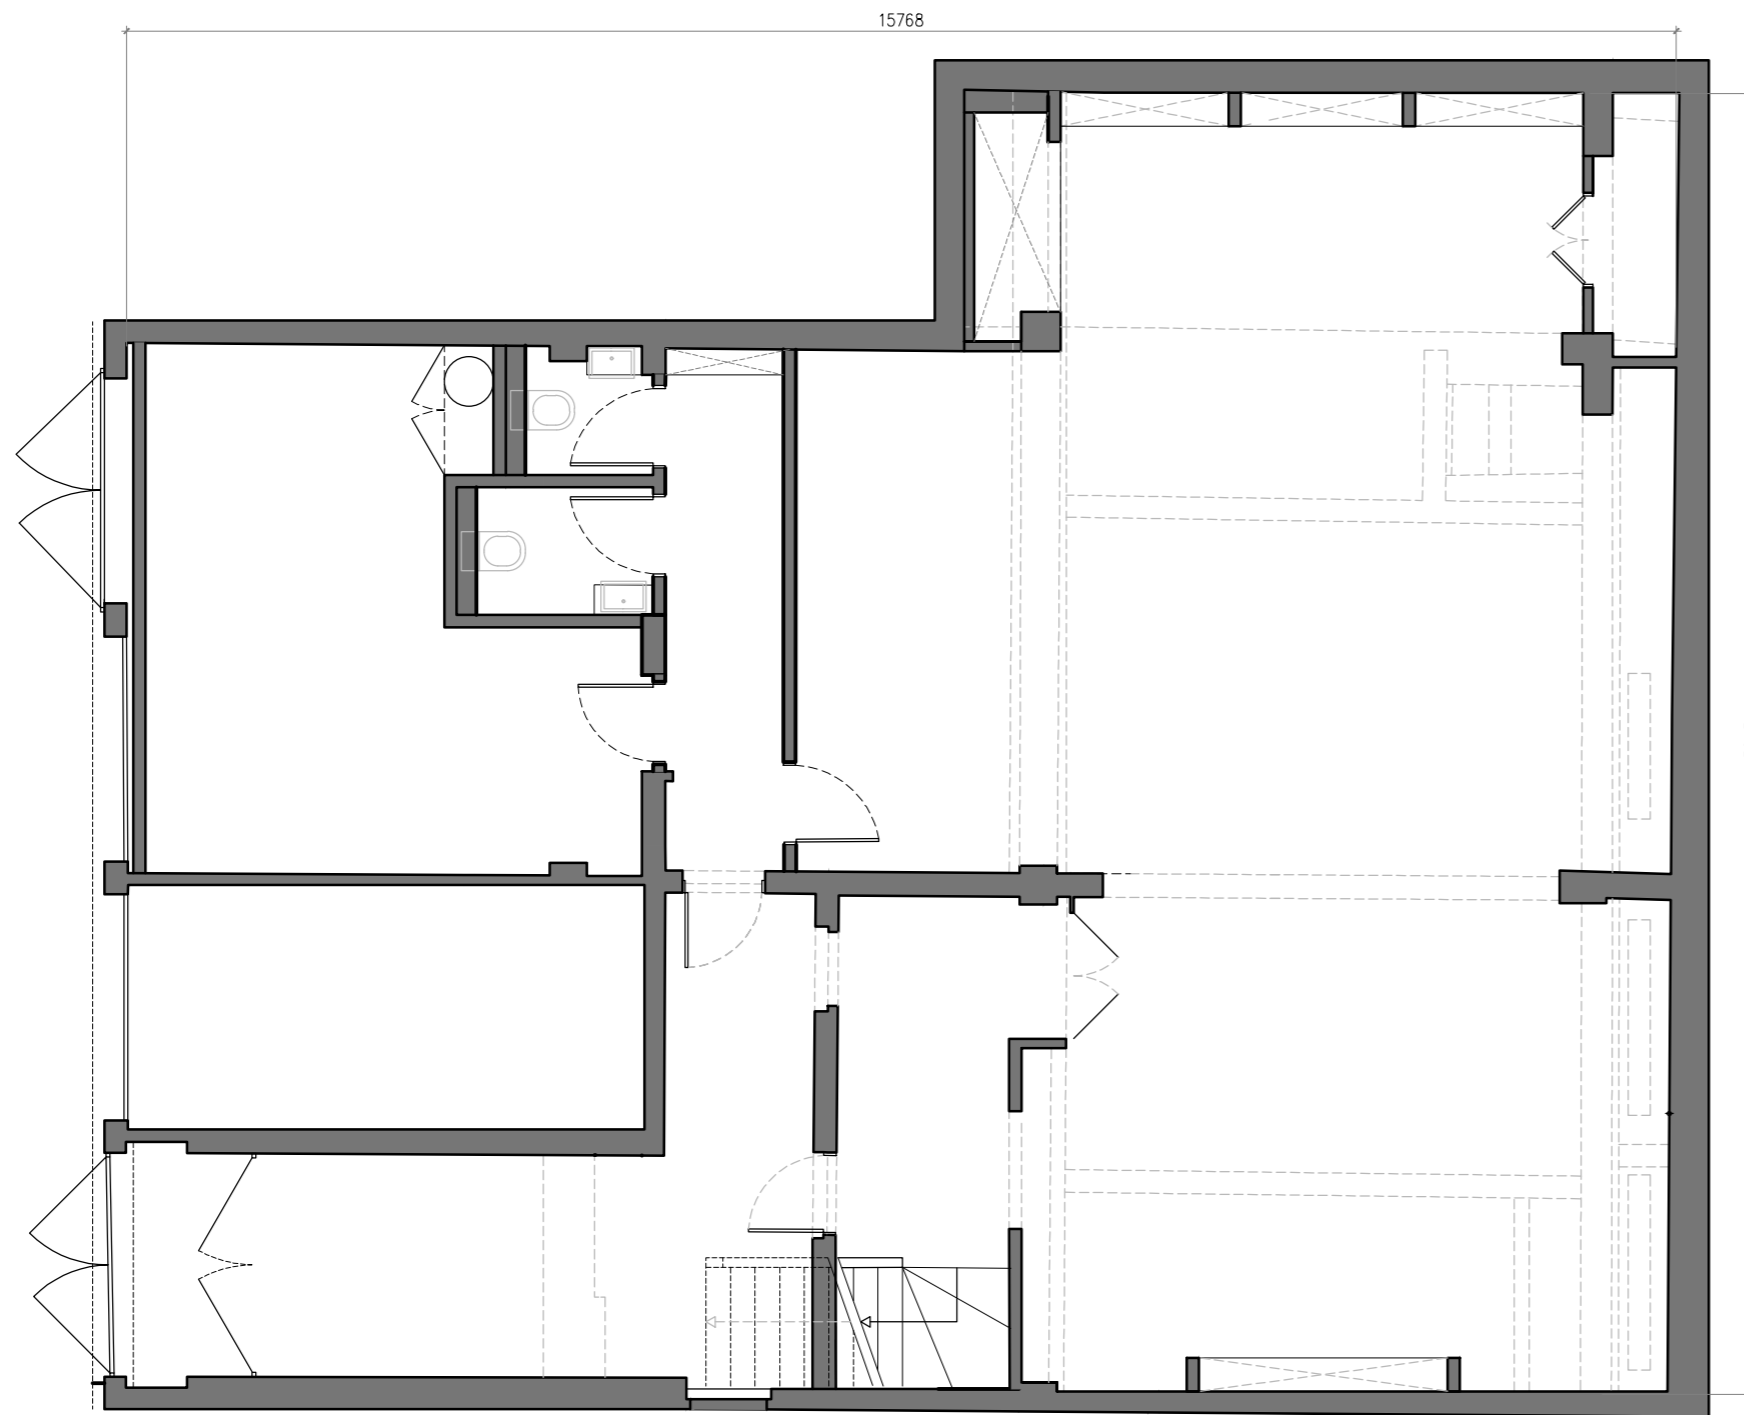

LOWER GROUND FLOOR PLAN

General Notes

THIS DRAWING IS THE PROPERTY OF CASSINELLI STUDIO LTD. IT MAY NOT BE COPIED OR DISCLOSED TO ANY THIRD PARTY FOR ANY PURPOSE EXCEPT AS AUTHORIZED IN WRITING BY CASSINELLI STUDIO LTD.

DO NOT SCALE THIS DRAWING

ALL DIMENSIONS TO BE CONFIRMED ON SITE BEFORE STARTING ANY KIND OF CONSTRUCTION WORK. ANY ERRORS OR OMISSIONS ARE TO BE REPORTED TO THE DESIGNER. THIS DRAWING IS TO BE READ IN CONJUNCTION WITH ALL RELEVANT CONSULTANTS AND/OR SPECIALISTS DRAWINGS OR DOCUMENTS. ANY DISCREPANCIES OR VARIATIONS ARE TO BE NOTIFIED TO THE DESIGNER BEFORE AFFECTED WORK COMMENCES.

No.	Revision/Issue	Date
	EXISTING	

Project Name and Address

Architect
 ARIELA CASSINELLI BARAC
 CASSINELLI STUDIO

Project CHABAD W.H.	Sheet EXISTING
Date 24 JULY 2019	A1
Scale 1/100	