


GROUND FLOOR PLAN

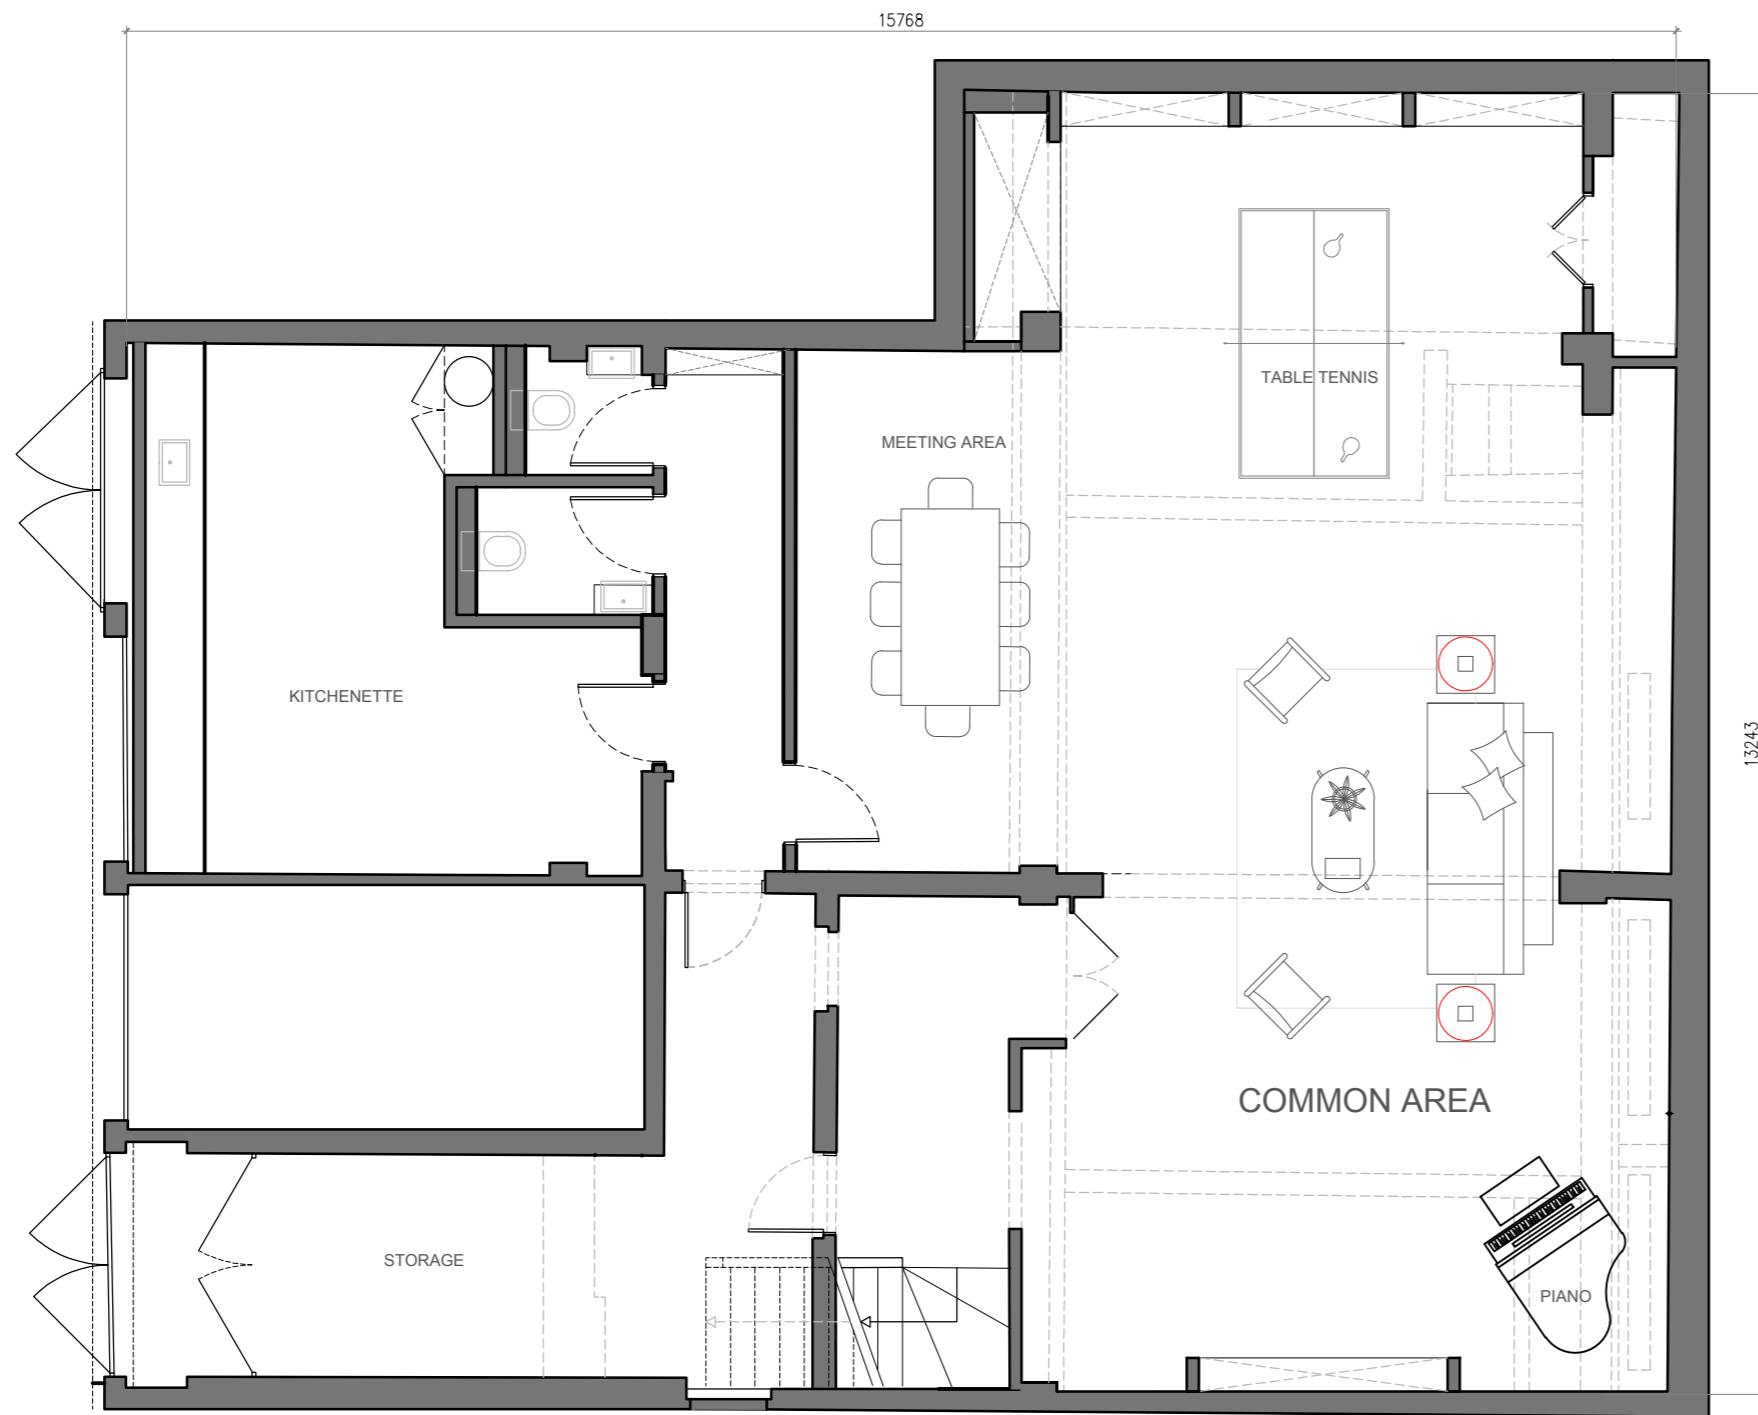

LOWER GROUND FLOOR PLAN

PLAN	NAME
	NEW CONSTRUCTION
	EXISTING WALL / STRUCTURE TO REMAIN
	EXISTING WALL / STRUCTURE TO BE DEMOLISHED
	CUSTOM MADE FURNITURE / DISPLAY PIECE

General Notes

THIS DRAWING IS THE PROPERTY OF CASSINELLI STUDIO LTD. IT MAY NOT BE COPIED OR DISCLOSED TO ANY THIRD PARTY FOR ANY PURPOSE EXCEPT AS AUTHORIZED IN WRITING BY CASSINELLI STUDIO LTD.

DO NOT SCALE THIS DRAWING

ALL DIMENSIONS TO BE CONFIRMED ON SITE BEFORE STARTING ANY KIND OF CONSTRUCTION WORK. ANY ERRORS OR OMISSIONS ARE TO BE REPORTED TO THE DESIGNER. THIS DRAWING IS TO BE READ IN CONJUNCTION WITH ALL RELEVANT CONSULTANTS AND/OR SPECIALISTS DRAWINGS OR DOCUMENTS. ANY DISCREPANCIES OR VARIATIONS ARE TO BE NOTIFIED TO THE DESIGNER BEFORE AFFECTED WORK COMMENCES.

No.	Revision/Issue	Date
	PROPOSED 01	

Project Name and Address

Architect
 ARIELA CASSINELLI BARAC
 CASSINELLI STUDIO

Project CHABAD W.H.	Sheet PROPOSED LAYOUT
Date 24 JULY 2019	A1
Scale 1/100	