


Blue linework shows proposed wall

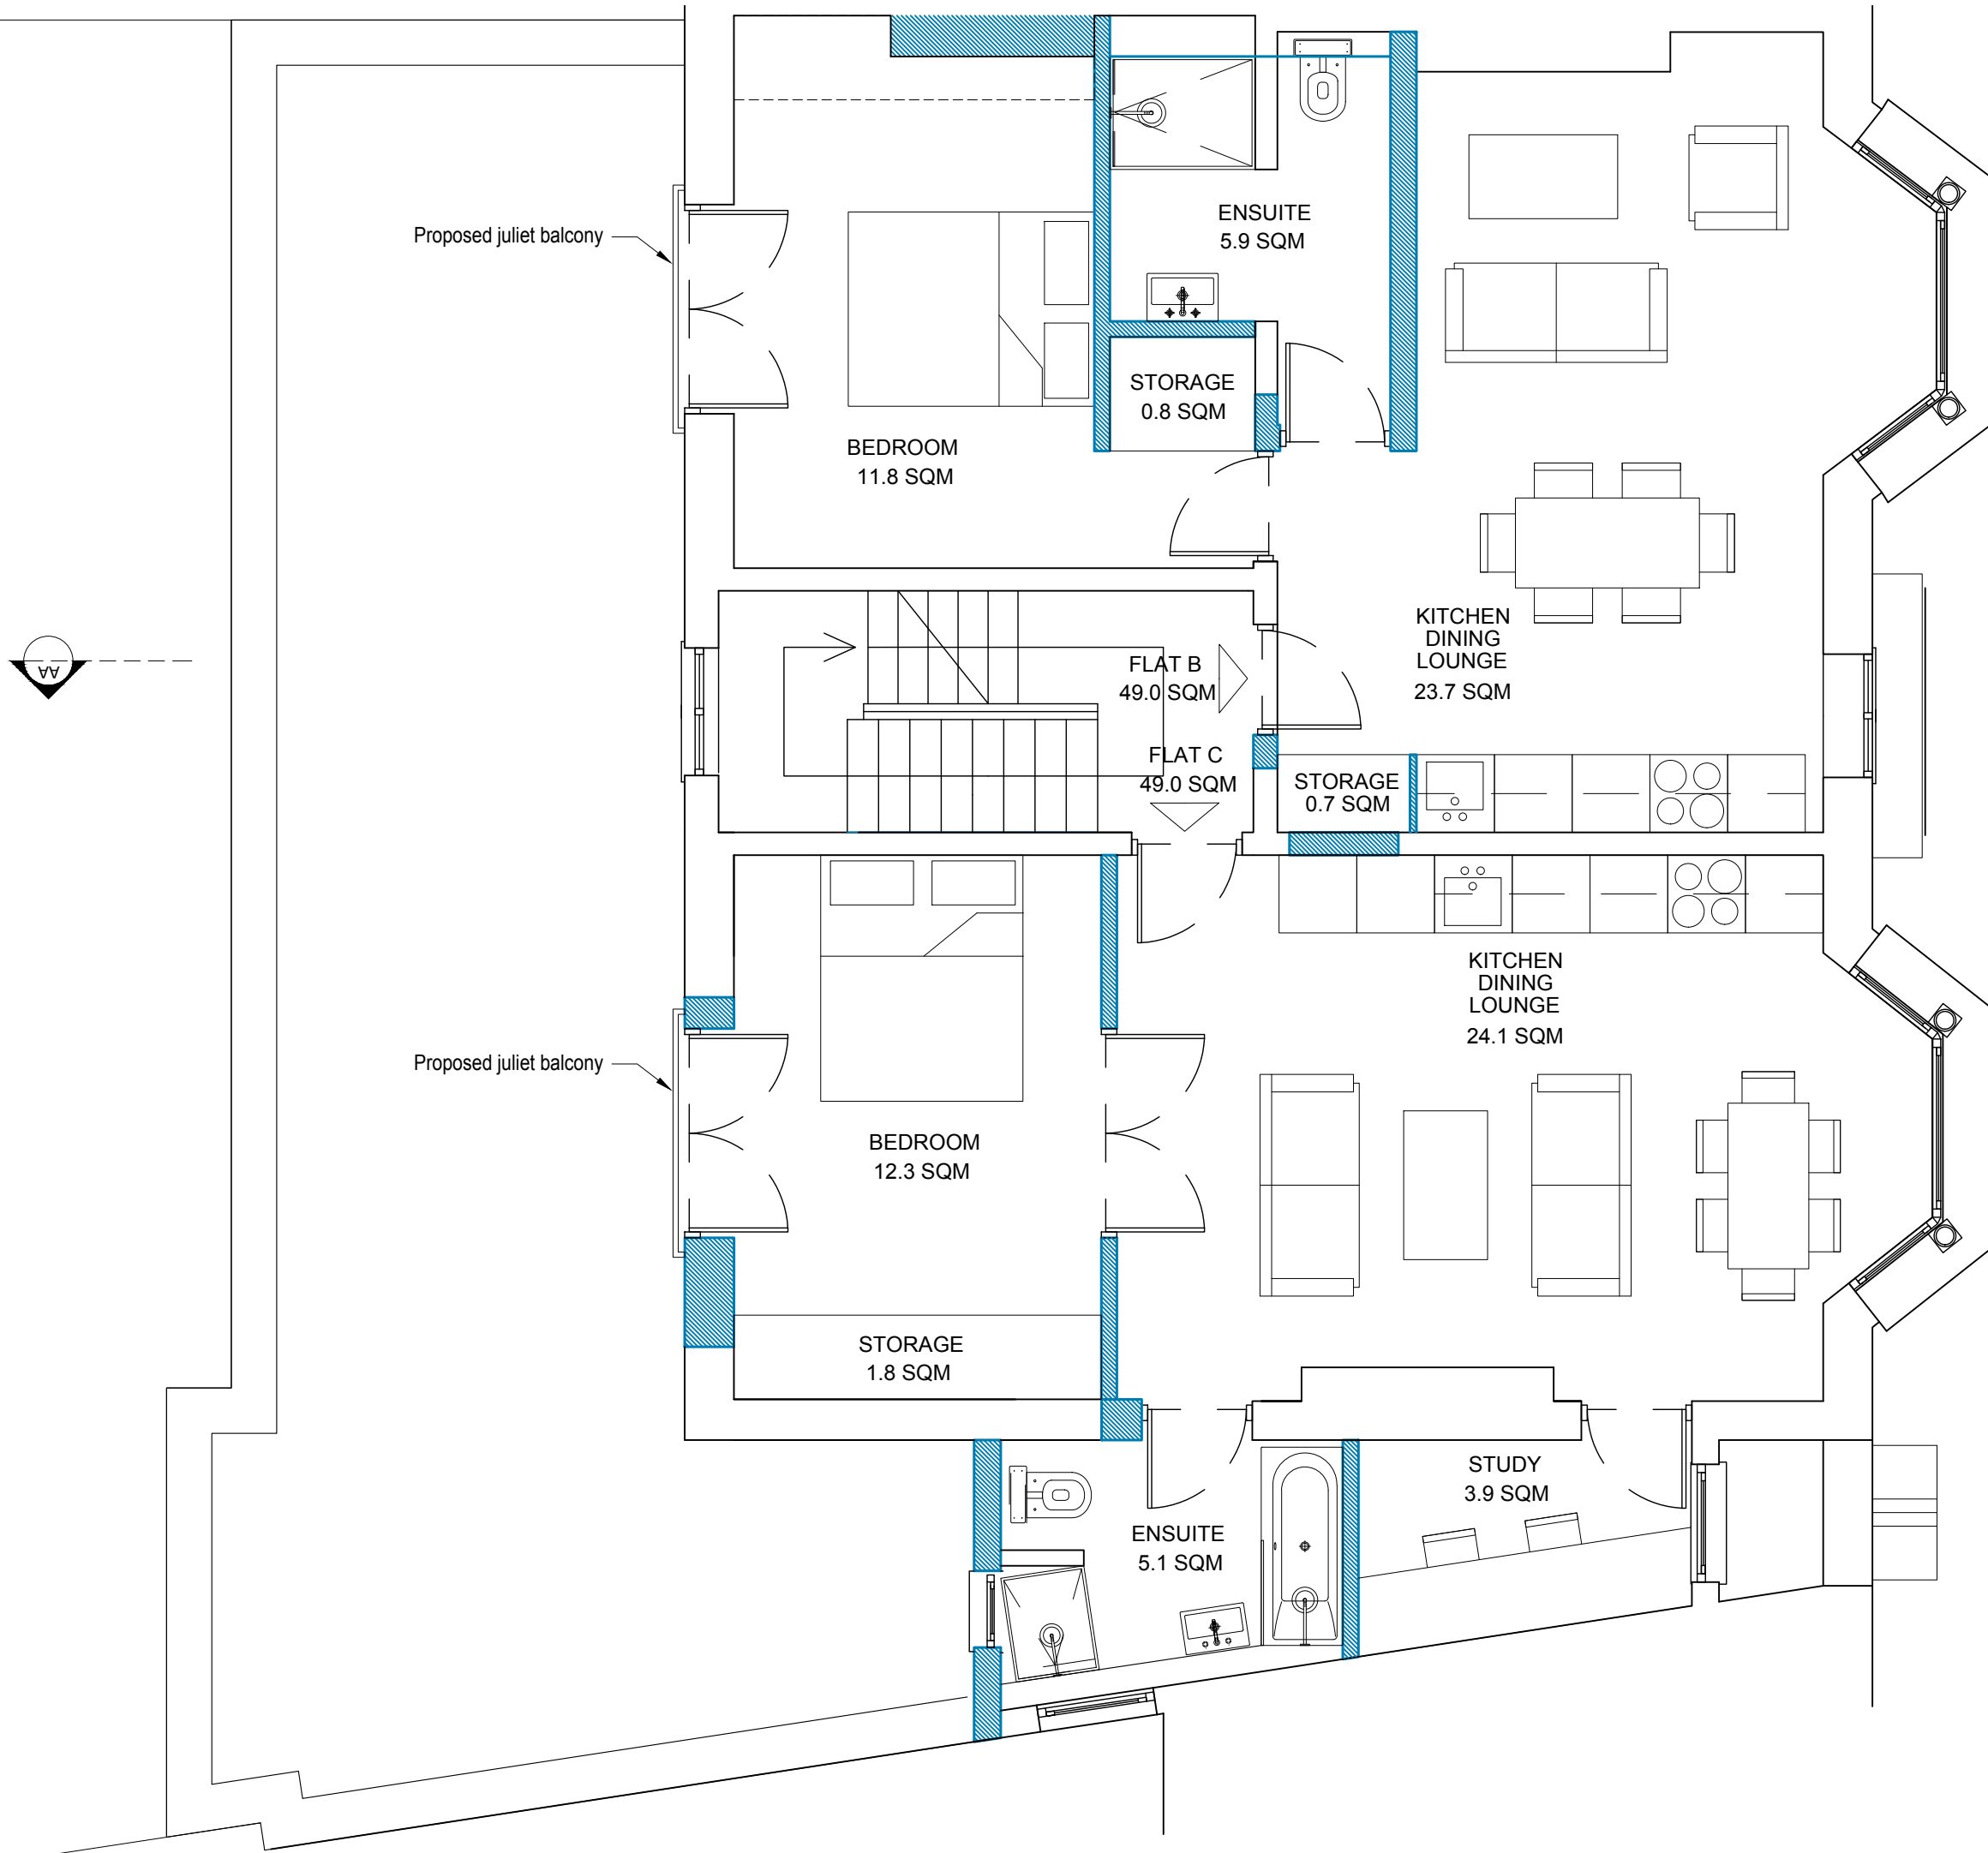

Rev	Date	Note

Client  
**Tony Cartlidge**

Project title  
**22 South Hill Park Gardens**

Drawing Title  
**First Floor Proposed Plan**

Project No. <b>175</b>	Drawing no. <b>103</b>	Revision <b>P</b>
Status <b>Planning</b>	Scale <b>1:50@A3</b>	Date <b>14/09/17</b>

**Clive Sall Architecture Ltd.**  
2 Providence Yard  
Ezra Street  
London E2 7RJ  
Copyright CLIVE SALL ARCHITECTURE LTD